

Legend

- Route Options
- Indicative Location of Grade Separated Junction

This 1:50,000 OS Map was obtained in March 2014 and is for illustration purposes only.

Rev	Rev. Date	Purpose of revision	Drawn	Checked	Rev'd	App'd
A	08/09/2014	DMRB Stage 2 Report	DAD	MM	CMM	EBH

JACOBS
 95 Bothwell St, Glasgow, G2 7HX
 Tel: +44(0)141 243 8000 Fax: +44(0)141 226 3109
 www.jacobs.com

Client

 TRANSPORT SCOTLAND
 COMHDAIL ALBA


Project

A95
 DUALLING
 INVERNESS TO NAIRN
 (incl. A95 to Gollanfield)

Drawing title
**DMRB STAGE 2
 INVERNESS TO GOLLANFIELD
 ROUTE OPTIONS**

Drawing status	PRELIMINARY	
Scale	NTS	DO NOT SCALE
Jacobs No.	B1557601	
Client no.		
Drawing number	B1557601/OPT/0001	Rev A

Reproduced by permission of Ordnance Survey on behalf of HMSO.
 © Crown copyright and database right 2014. All rights reserved.
 Ordnance Survey Licence number 100046668.

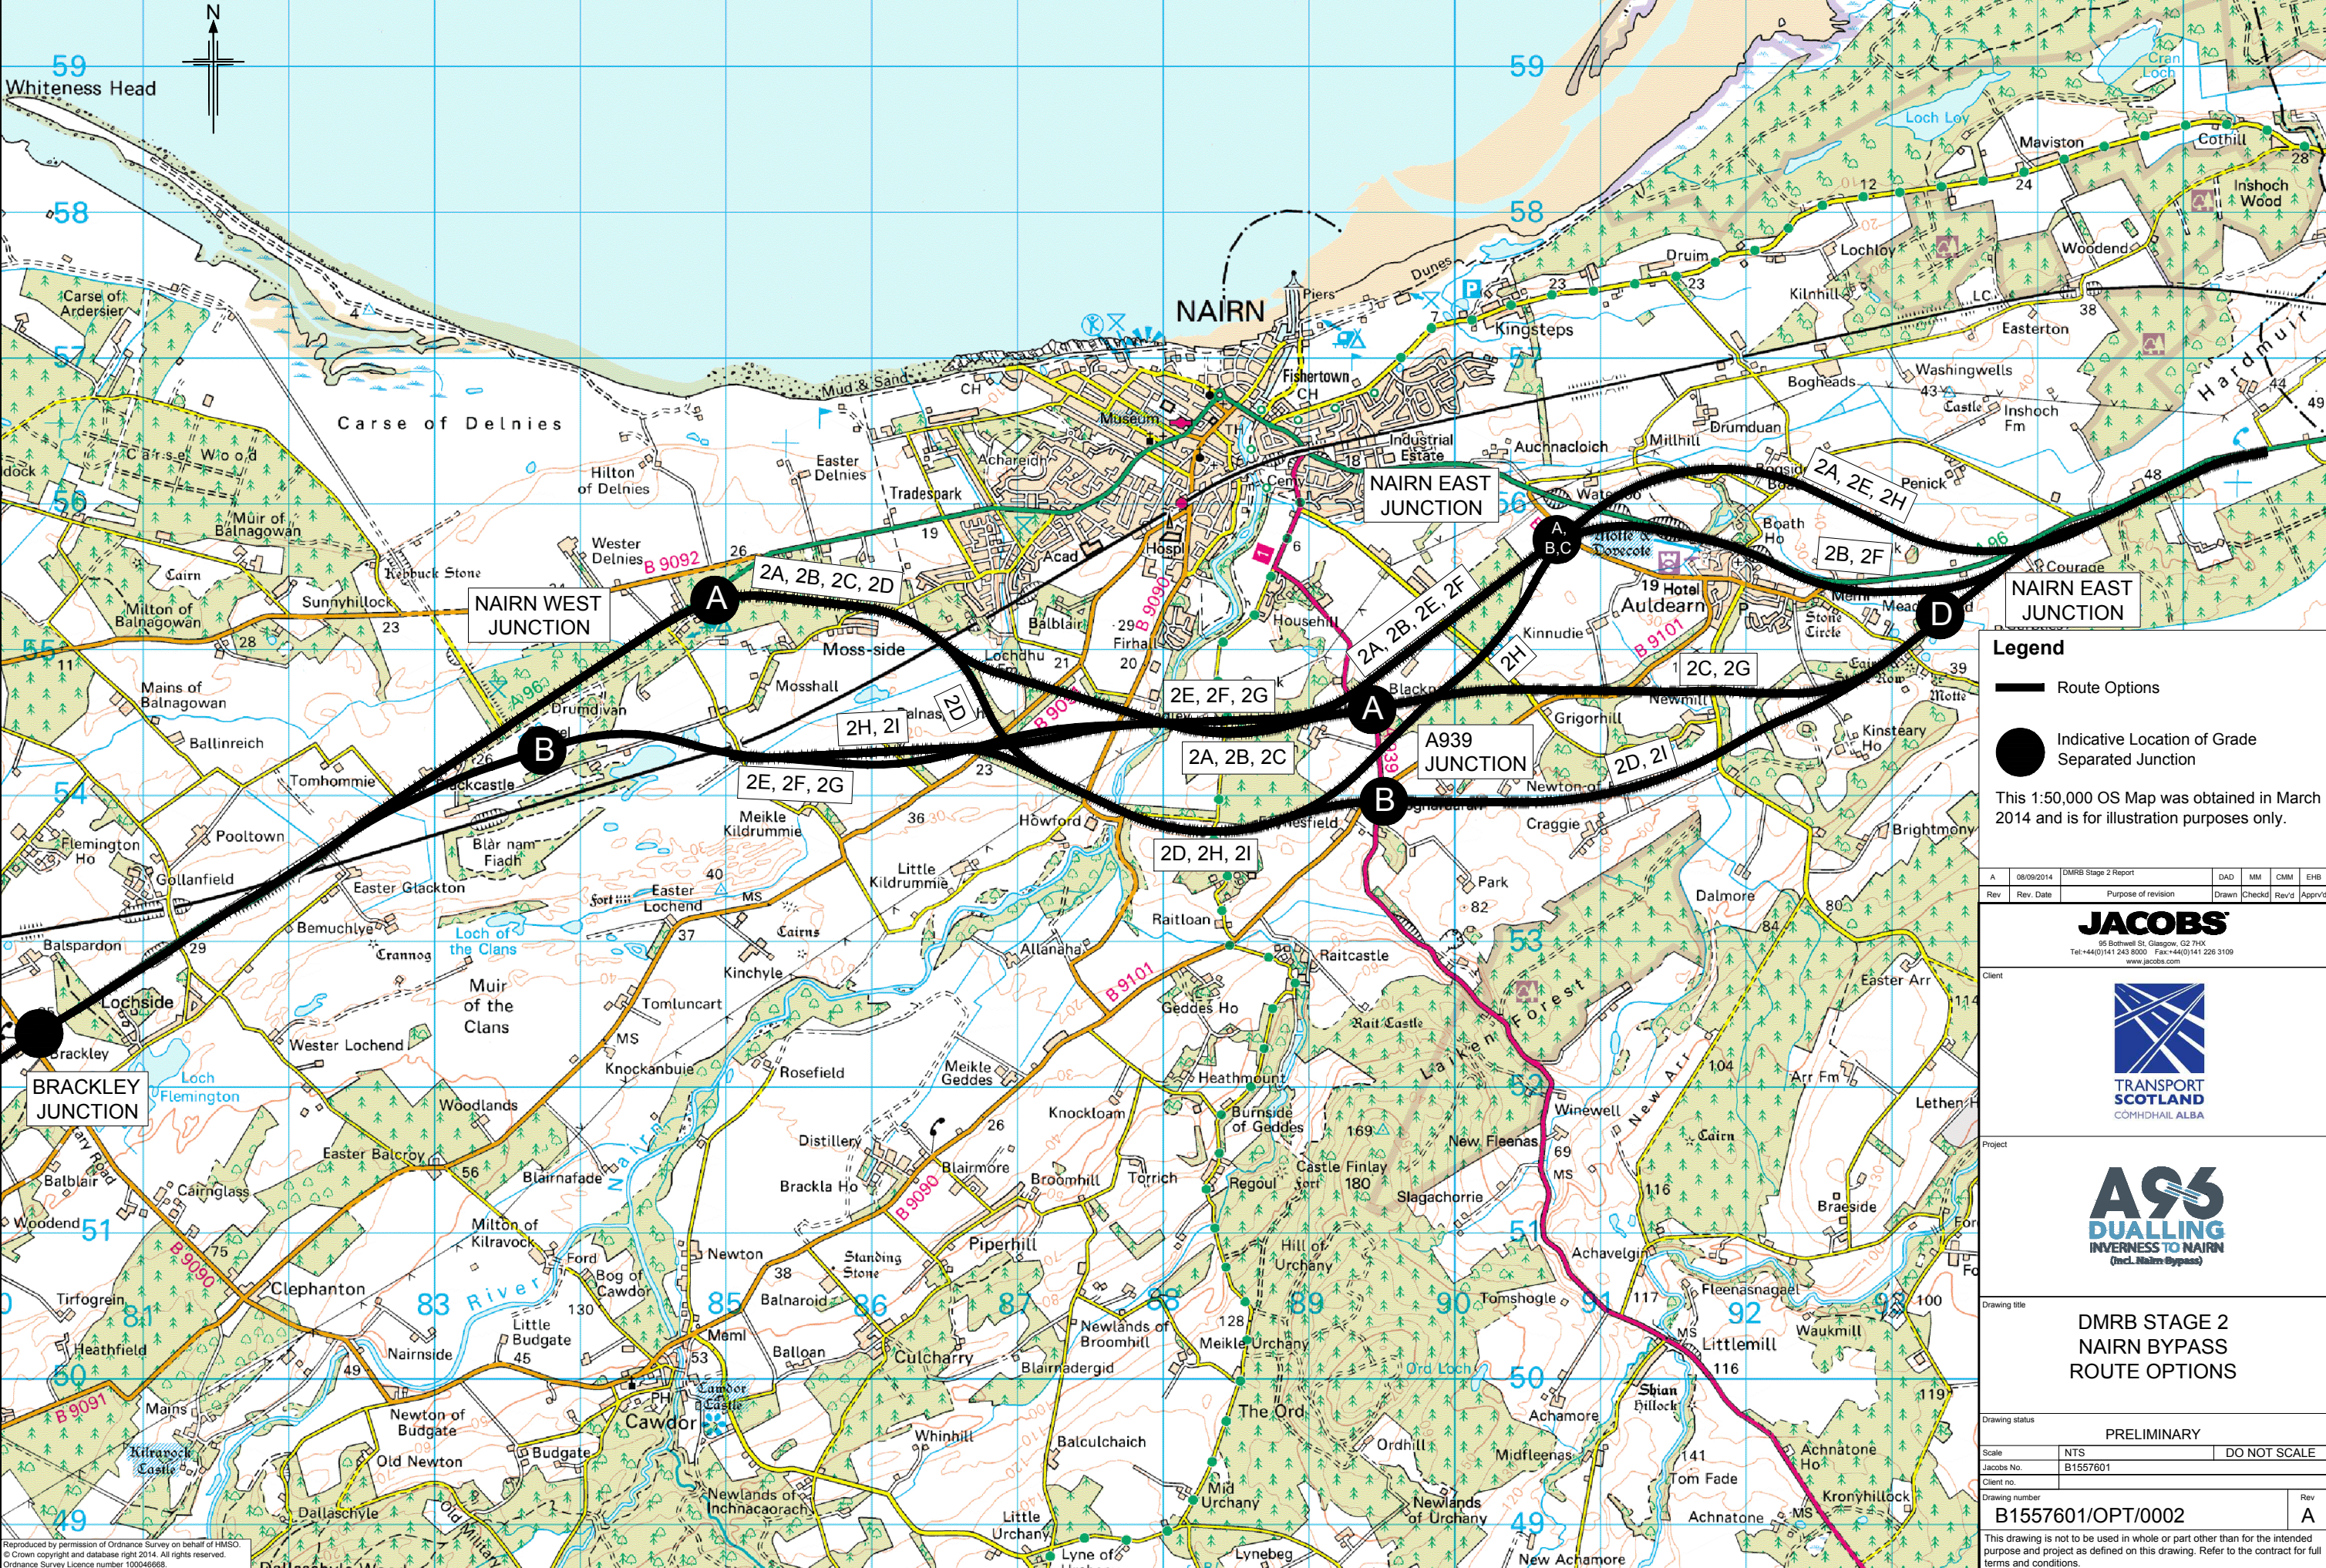

Legend

- Route Options
- Indicative Location of Grade Separated Junction

This 1:50,000 OS Map was obtained in March 2014 and is for illustration purposes only.

A	08/09/2014	DMRB Stage 2 Report	DAD	MM	CMM	EBH
Rev	Date	Purpose of revision	Drawn	Checked	Rev'd	App'd

JACOBS
 95 Bothwell St, Glasgow, G2 7HX
 Tel: +44(0)141 243 8000 Fax: +44(0)141 226 3109
 www.jacobs.com

TRANSPORT SCOTLAND
 COMHDHAIL ALBA

A93
 DUALLING
 INVERNESS TO NAIRN
 (incl. Nairn Bypass)

Drawing title: **DMRB STAGE 2 NAIRN BYPASS ROUTE OPTIONS**

Drawing status: **PRELIMINARY**

Scale: **NTS DO NOT SCALE**

Jacobs No.: B1557601

Client no.:

Drawing number: **B1557601/OPT/0002** Rev **A**

This drawing is not to be used in whole or part other than for the intended purpose and project as defined on this drawing. Refer to the contract for full terms and conditions.

Reproduced by permission of Ordnance Survey on behalf of HMSO. © Crown copyright and database right 2014. All rights reserved. Ordnance Survey Licence number 100046668.