

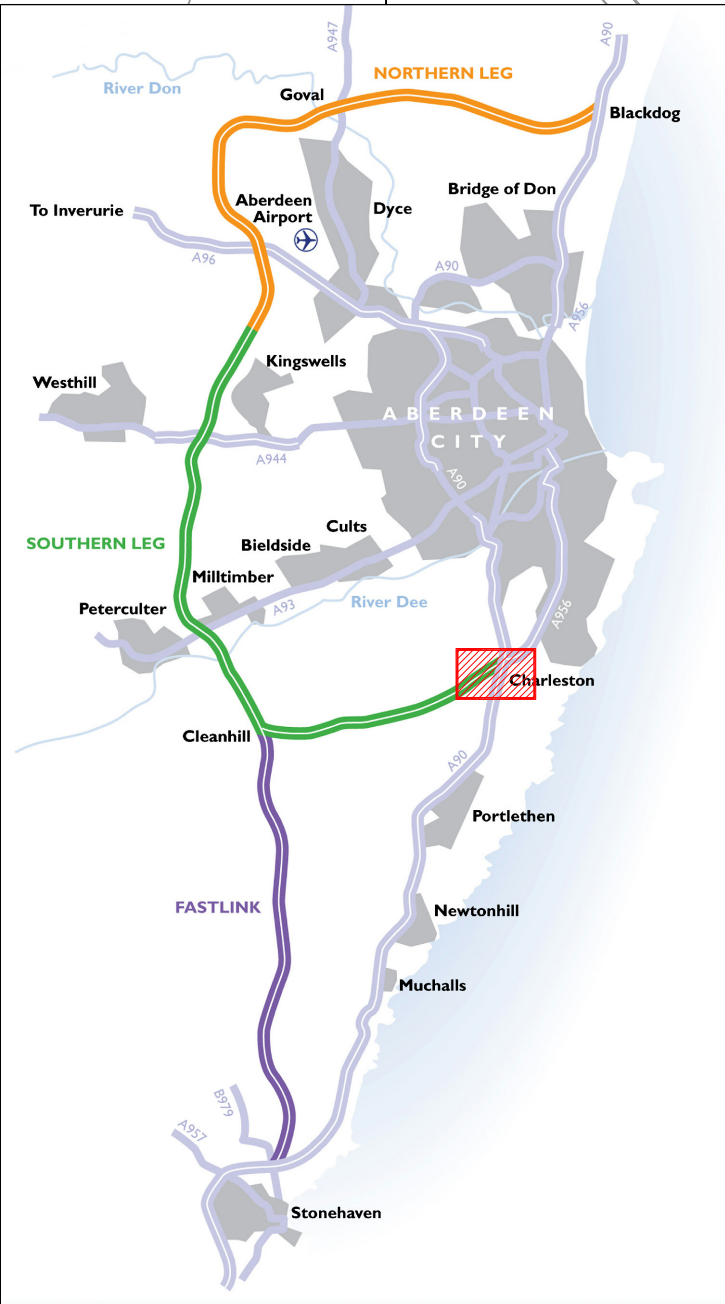


File: P:\Data\Projects\0010382 - Aberdeen Western Peripheral Route\Project Data\Gd/CPO & Orders\CPO\CPO Supplementary CPO\CPO 51.dwg Date plotted: 14/04/2008 15:49:10 Page setup: A1 Colour Device: DWG6 EPlot.pc3 Plotted by: Findlater, Tracy

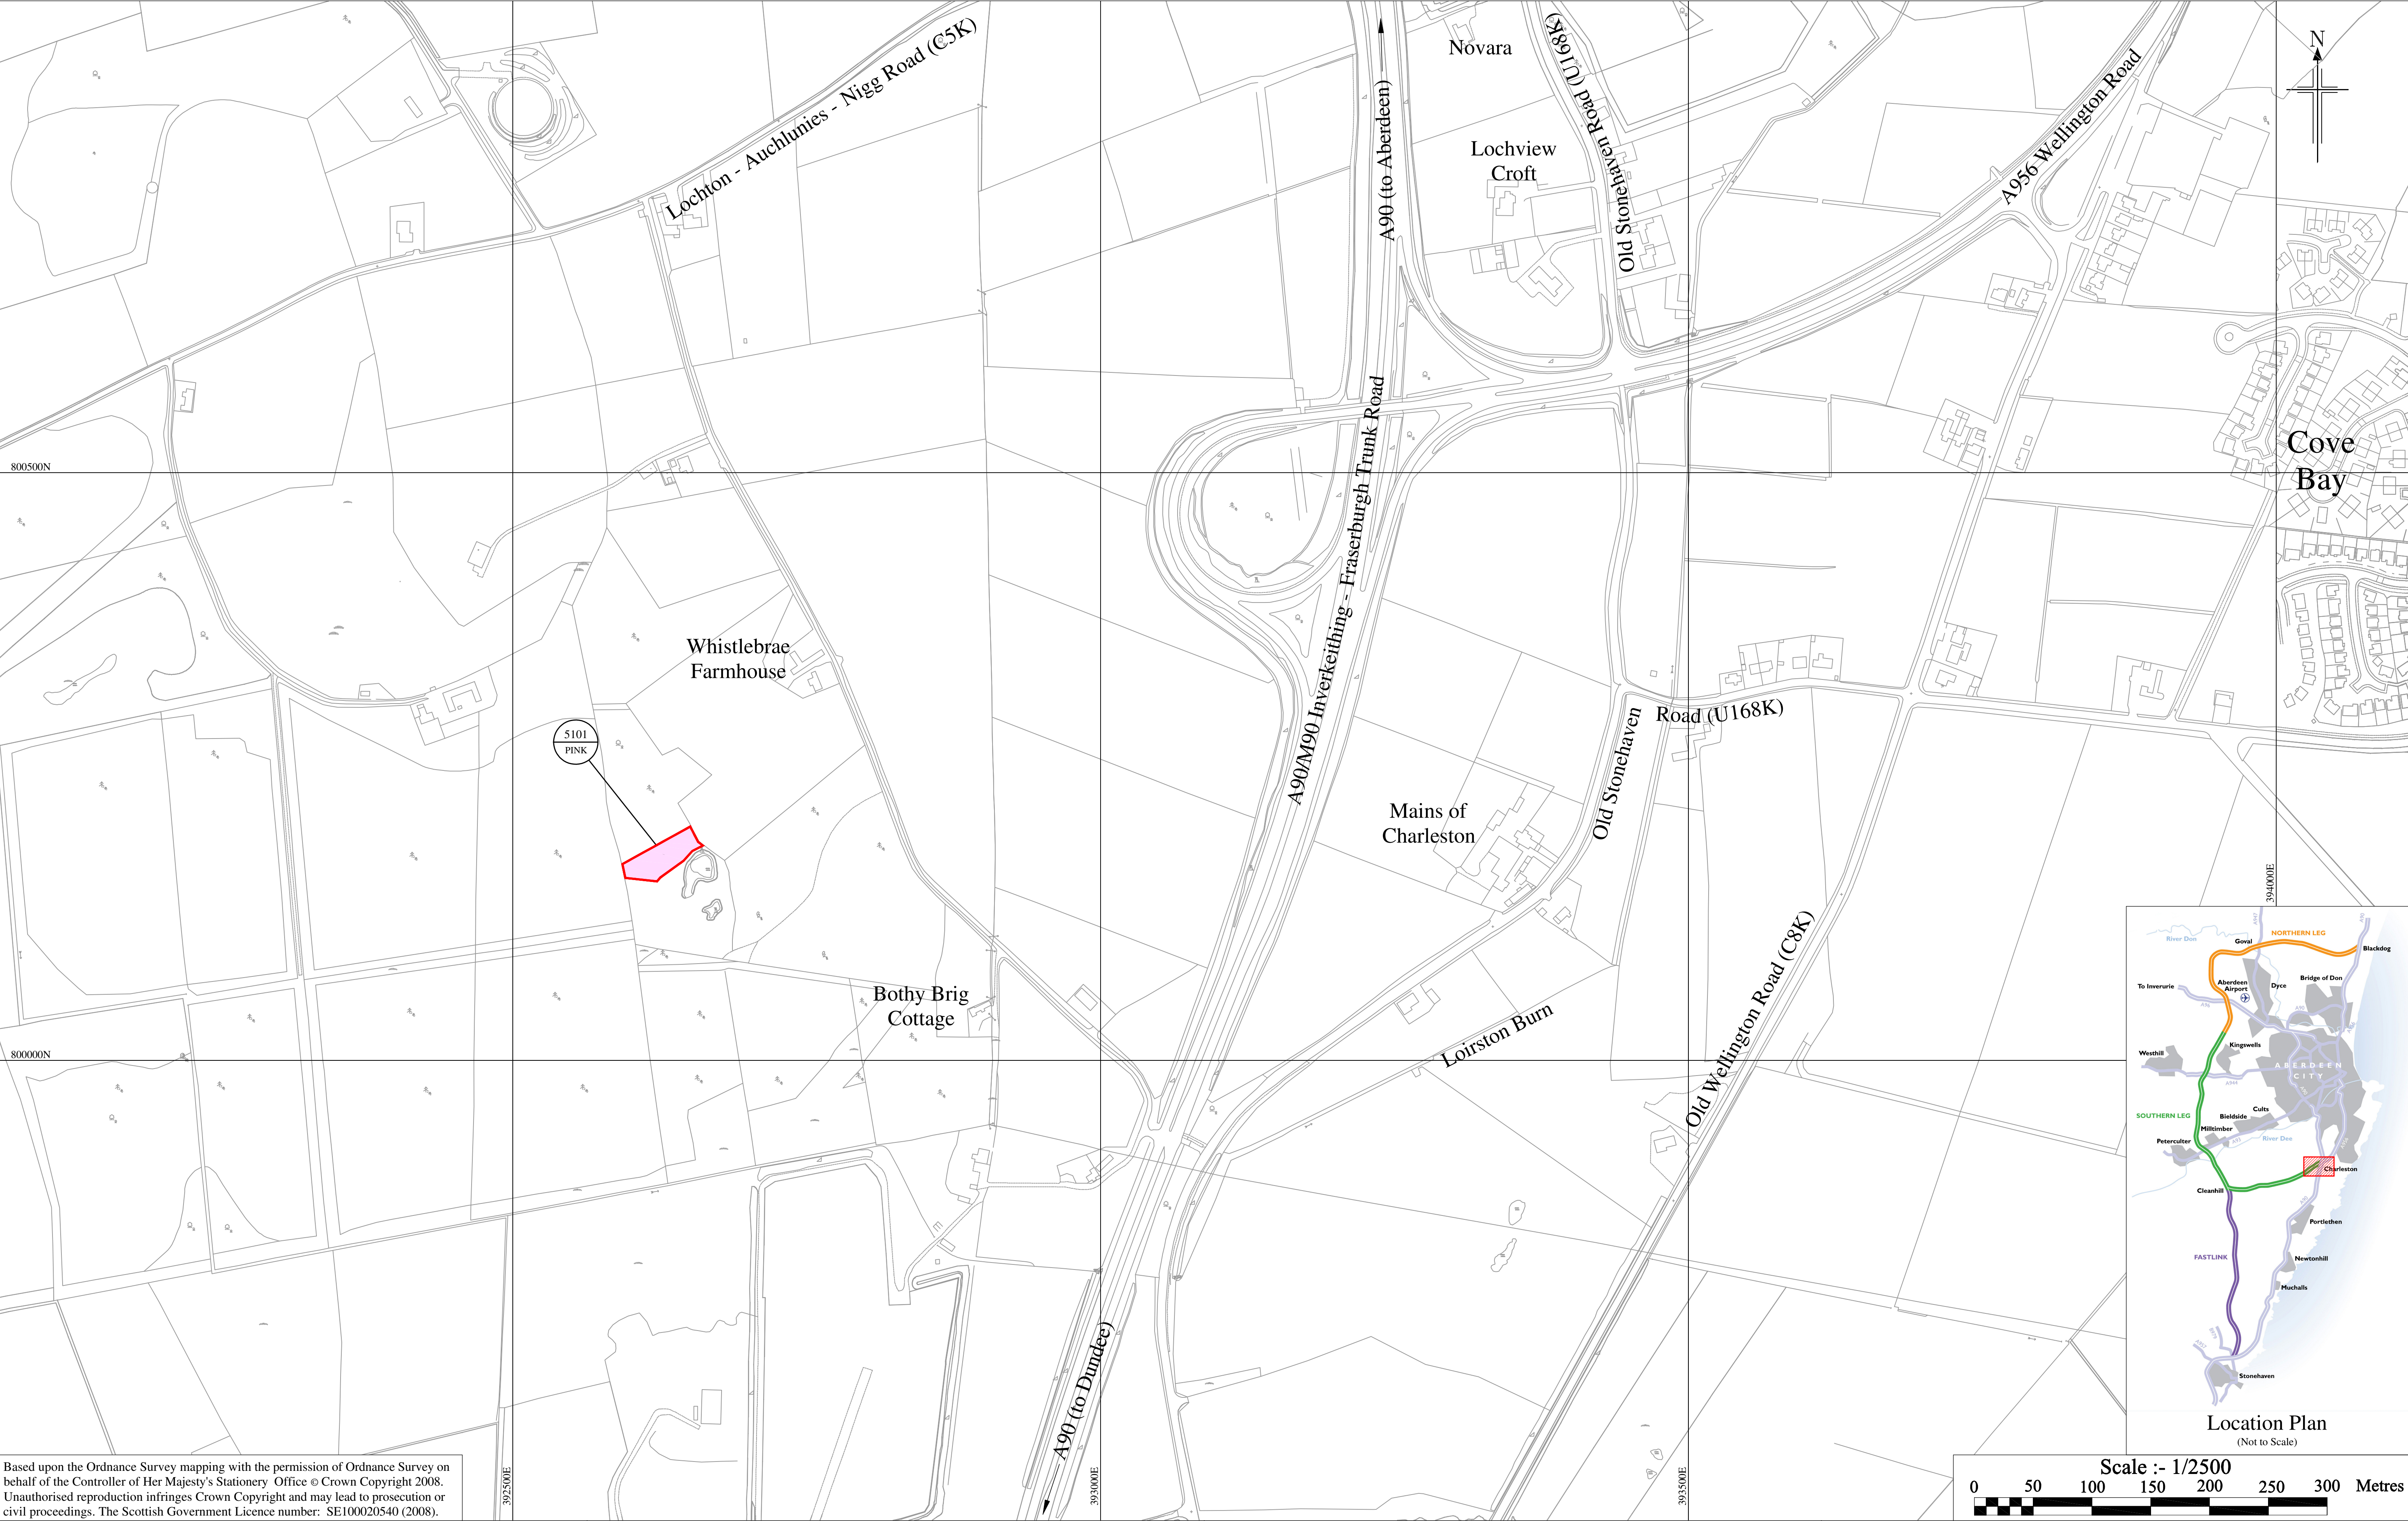

Location Plan  
(Not to Scale)

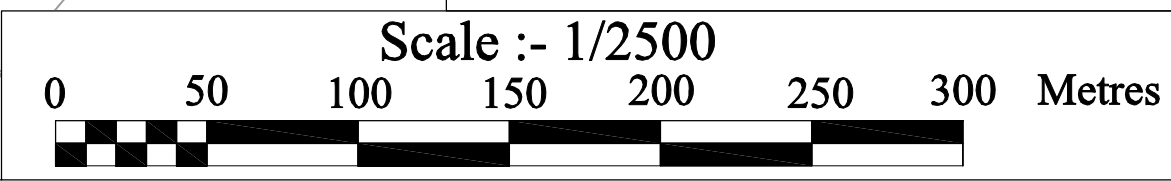

An agency of The Scottish Government

KEY

- LAND TO BE ACQUIRED
- SERVITUDE RIGHT TO BE ACQUIRED

RYC/G109/10/01

THE A90 (ABERDEEN WESTERN PERIPHERAL ROUTE) SPECIAL ROAD AND  
THE A956 (ABERDEEN WESTERN PERIPHERAL ROUTE) SPECIAL ROAD  
COMPULSORY PURCHASE ORDER No. 2 200[ ]  
SHEET 13 OF 19