



**Key**

**Environmental Constraints**

- Land Made Available
- Ancient Woodland
- Other Planted Features
- Watercourse / Pond

**Proposed**

- Semi Natural Woodland
- Screening Woodland
- Shrub / Scrub Planting
- Wet Woodland / Scrub
- Ornamental Planting
- Hedgerow
- Select Feathered Standard Trees
- Select Heavy Standard Trees
- Grass Verge
- Rough Grassland
- Flowering Rough Grassland
- Wet Flowering Rough Grassland
- New Agricultural Access and Recreation Routes
- Suds Facility
- Landscape Earthworks
- Acoustic Barrier

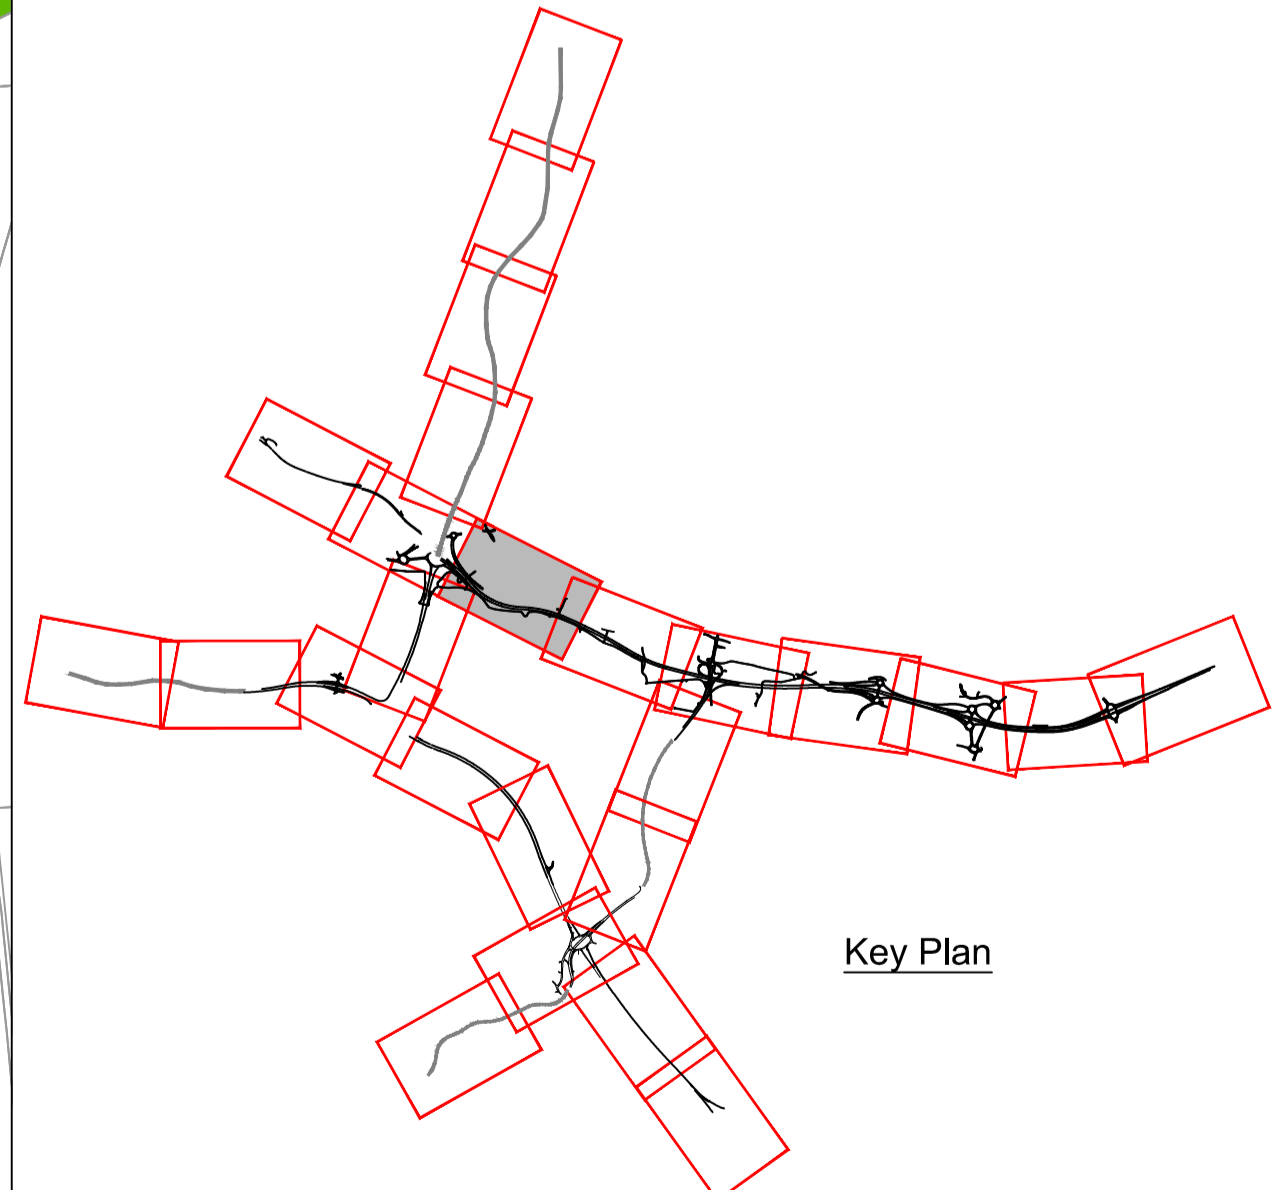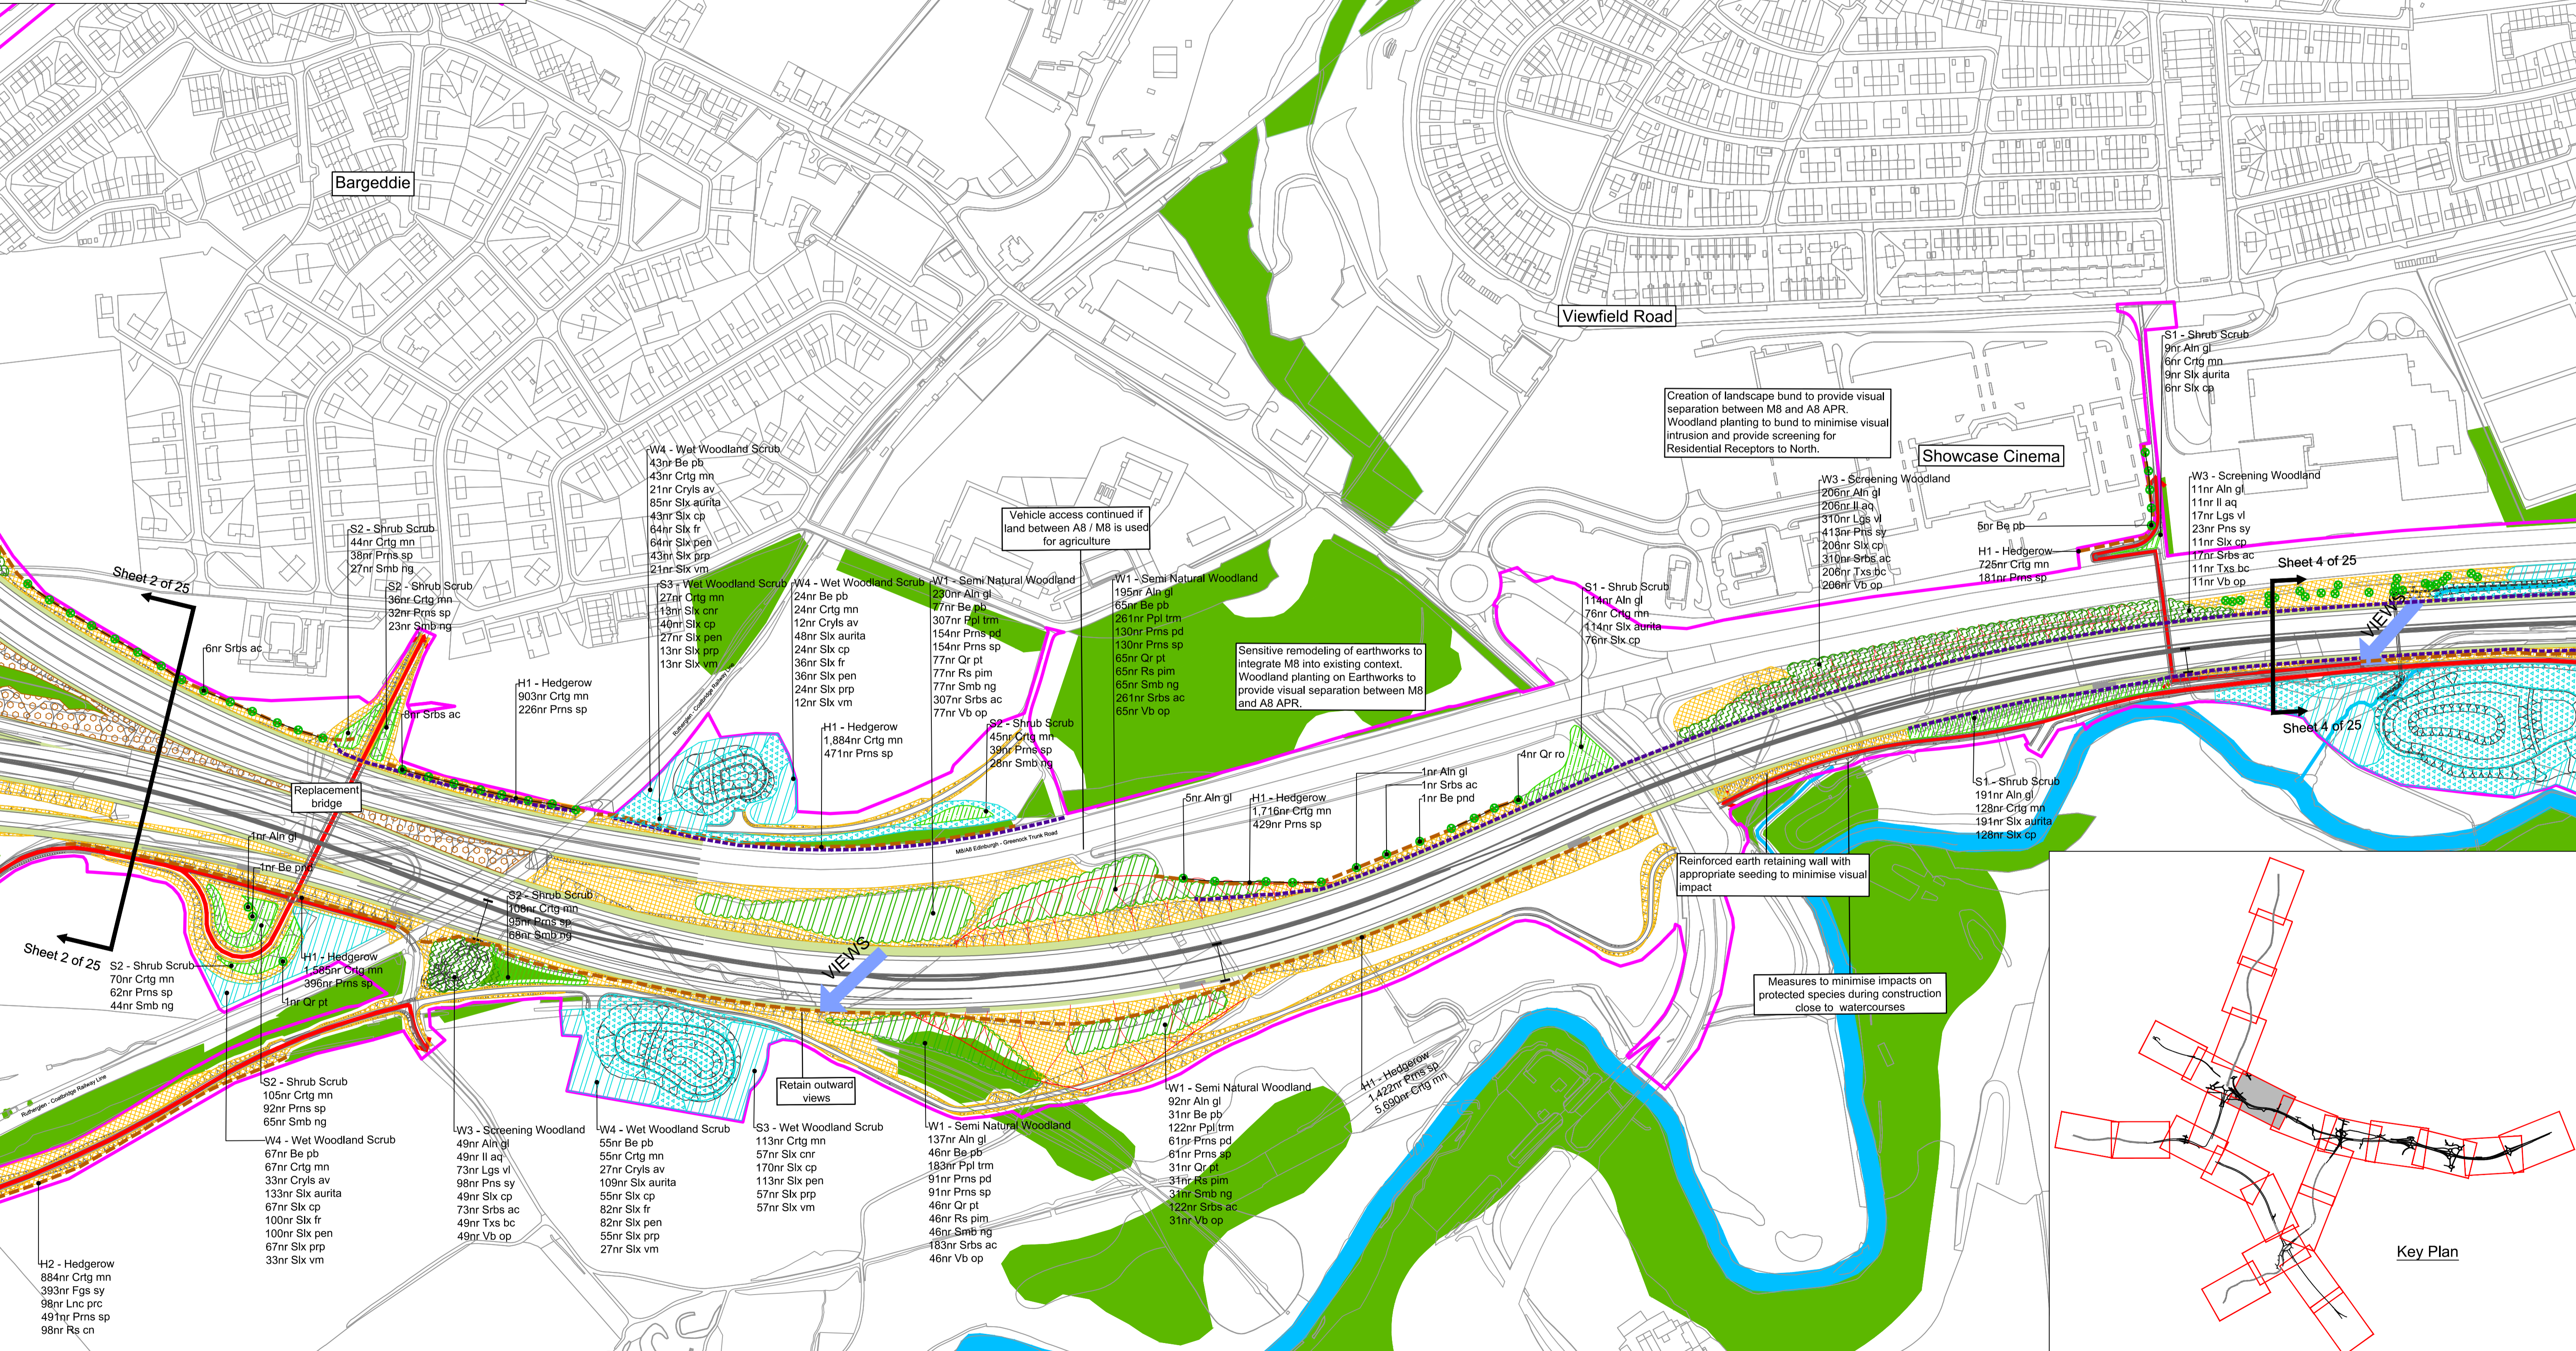

**CLIENT**

**PROJECT TITLE**

**M8 M73 M74 Motorway Improvements**

An agency of **The Scottish Government**

NO	DESCRIPTION	BY	CHKD	APPD	DATE
02	CONTRACT ISSUE	SH	SWG	SWG	21/06/12
01	CONTRACT DESIGN DEVELOPMENT	SH	SWG	SWG	27/04/12
REV	REVISIONS	BY	CHKD	APPD	DATE
AMENDMENTS					

This map is based on Ordnance Survey material with the permission of Ordnance Survey on behalf of the Controller of Her Majesty's Stationery Office Crown Copyright. Unauthorised reproduction infringes Crown copyright and may lead to prosecution or civil proceedings. Scottish Executive 10004668 2011

DESIGN BY:	CMFF	CHECKED BY:	SWG
DATE:	March 2012	DATE:	March 2012
DRAWN BY:	SH	APPROVED BY:	SWG
DATE:	March 2012	DATE:	March 2012
DRAWING STATUS	CONTRACT		

**ENGINEER**

IN ASSOCIATION WITH

**DRAWING TITLE**

**Contract Drawings Indicative Landscape Layout Sheet 3 of 25**

SCALE AT A1	DRAWING NO	REV
1:2500	M8/C/3000/003	02