
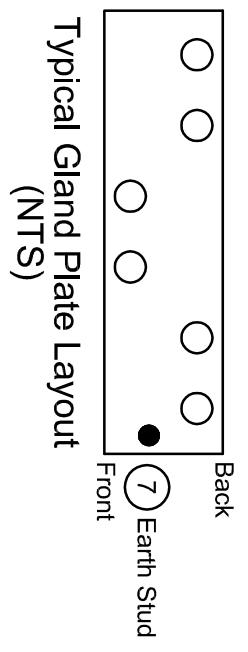


Note:
The NDX series of drawings represents non site specific installations of standard equipment and site layouts.

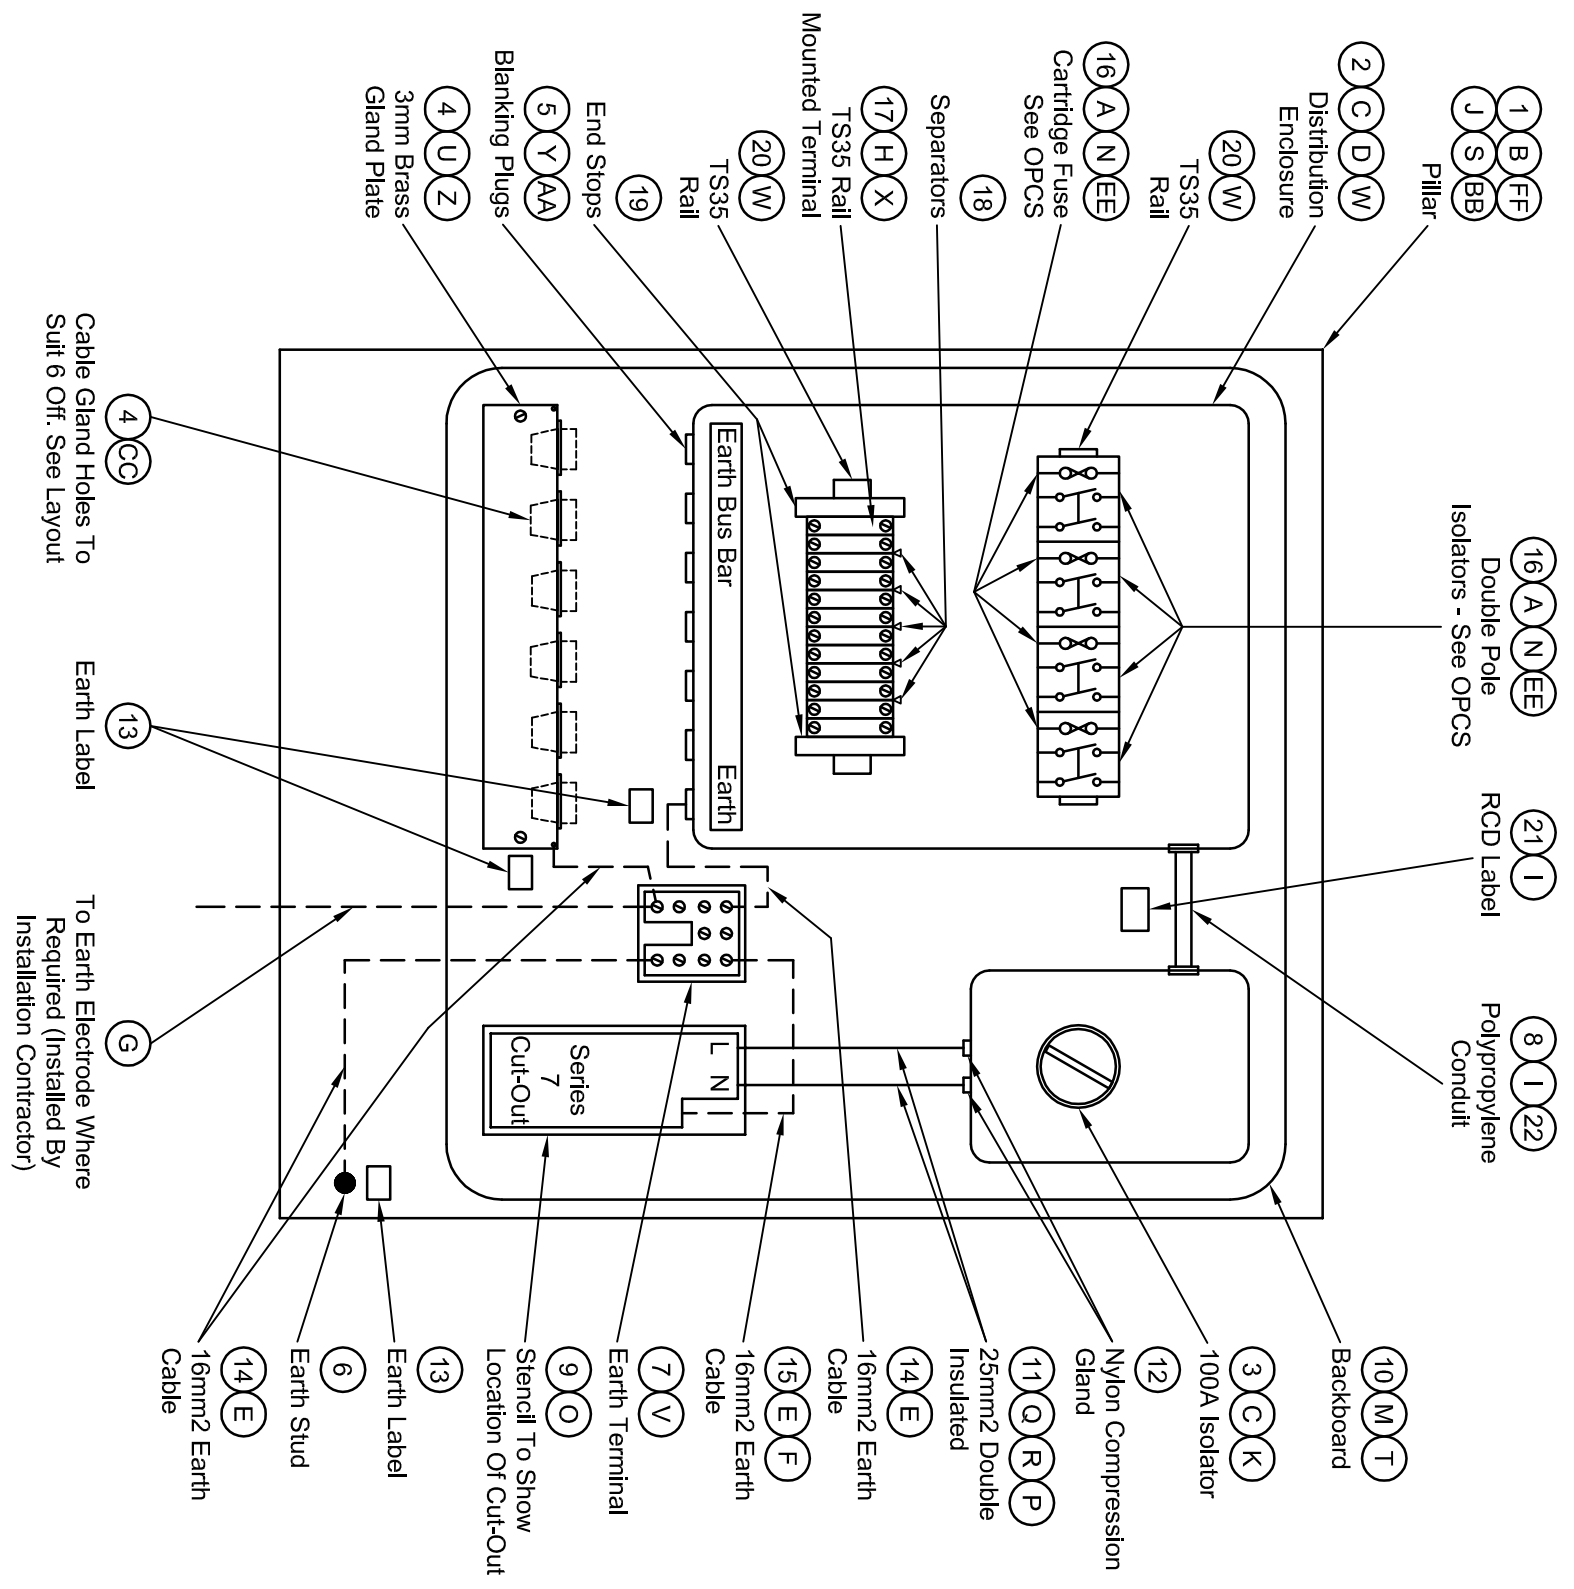

This drawing was generated on computer and must not be manually updated

TITLE

TYPICAL LAYOUT OF TERMINATION PILLAR (TP)

ORIGINAL DRAWING SIZE: 297 x 420
ALL DIMENSIONS ARE IN MM
TOLERANCE +/- 1 UNLESS OTHERWISE STATED
THIRD ANGLE PROJECTION DO NOT SCALE

DRN	S.D.	CHKD	S.M.	SCALE
DATE	29.02.08	DATE	29.02.08	N.T.S.
DRG. NO.	NDX1011-06ga			SHT. NO.
				1 of 4
ISSUE	AMENDMENTS	APPD/DATE		
A	REDRAWN	BD 13/10/09		
1	FIRST ISSUE	SM 10/03/08		