

Note:
The NDX series of drawings represents non site specific installations of standard equipment and site layouts.


TITLE
TYPICAL 6-LANE: 2 X 3.5 CLASS 1 PIEZO-LOOP-PIEZO WIM GENERAL SITE LAYOUT - CABINETS

ORIGINAL DRAWING SIZE: 297 x 420
ALL DIMENSIONS ARE IN MM
TOLERANCE +- 1 UNLESS OTHERWISE STATED
THIRD ANGLE PROJECTION DO NOT SCALE

ISSUE	AMENDMENTS	APPD/DATE
B	UPDATED SEE REV. SHT.	BD 30/11/09
A	FIRST ISSUE	BD 13/11/09

DRN	C.S.G.	CHKD	B.D.	SCALE
DRN	C.S.G.	CHKD	B.D.	SCALE
DATE	09.11.09	DATE	09.11.09	N.T.S.

DRG. NO.	NDX1097-01ga	SHT. NO.
DRG. NO.	NDX1097-01ga	SHT. NO.
		2 of 4

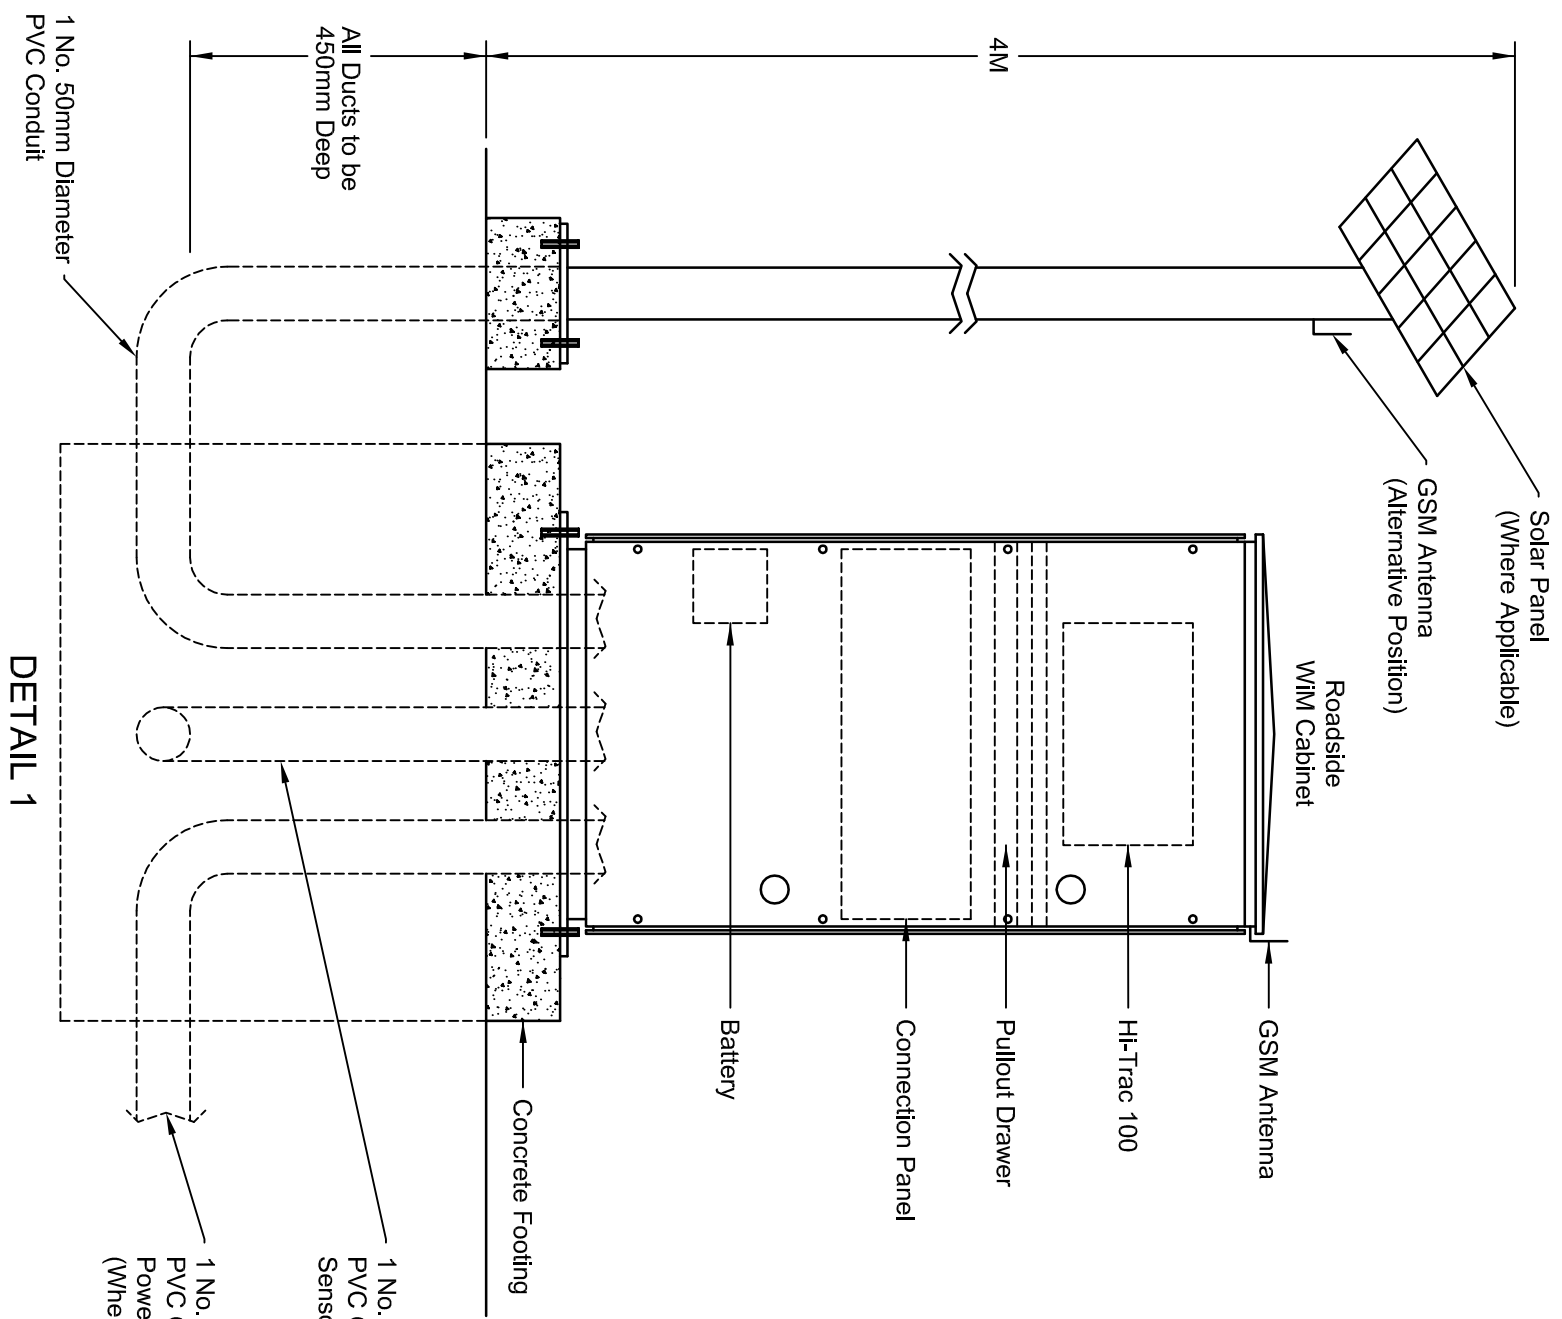


1 No. 75mm Diameter PVC Conduit for Sensor Feeder Cables

1 No. 50mm Diameter PVC Conduit

1 No. 75mm Diameter PVC Conduit for AC Power Cable (Where Applicable)

DETAIL 1

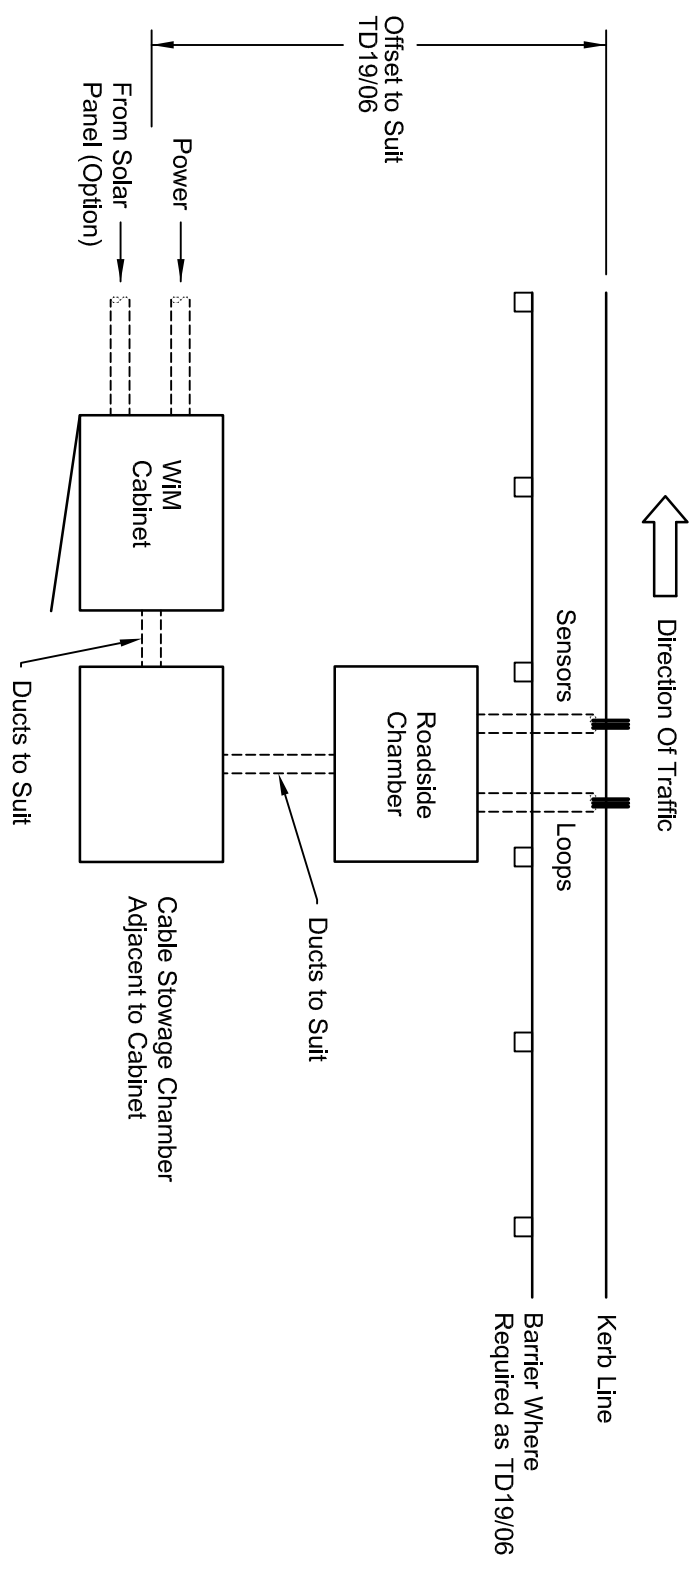

This drawing was generated on computer and must not be manually updated