





<div>CLIENT</div> <div> An agency of  The Scottish Government</div>	PROJECT TITLE						This map is based on Ordnance Survey material with the permission of Ordnance Survey on behalf of the Controller of Her Majesty's Stationery Office Crown Copyright. Unauthorised reproduction infringes Crown copyright and may lead to prosecution or civil proceedings. Scottish Executive 100046668 2012				ENGINEER	<div>  IN ASSOCIATION WITH </div>		DRAWING TITLE				
														Bypass Route				
														General Arrangement				
														Sheet 1 of 5				
														SCALE AT A1				
														1:1250				
A737 Dalry Bypass Environmental Statement		02	Amendments to text		JM	CM	RM	July13	DESIGN BY:	MK		CHECKED BY:	MK		DRAWING NO			
		01	Drawing updated to show amendments incorporated from draft ES		MJE	CM	RM	May13	DATE:	Jan 2013		DATE:	Jan 2013		Figure 4.1a			
		REV	REVISIONS		BY	CHKD	APP'D	DATE	DRAWN BY:	SMG		APPROVED BY:	MB		REV			
		AMENDMENTS							DATE:		Jan 2013		DATE:		Jan 2013			
									DRAWING STATUS		REPORT							













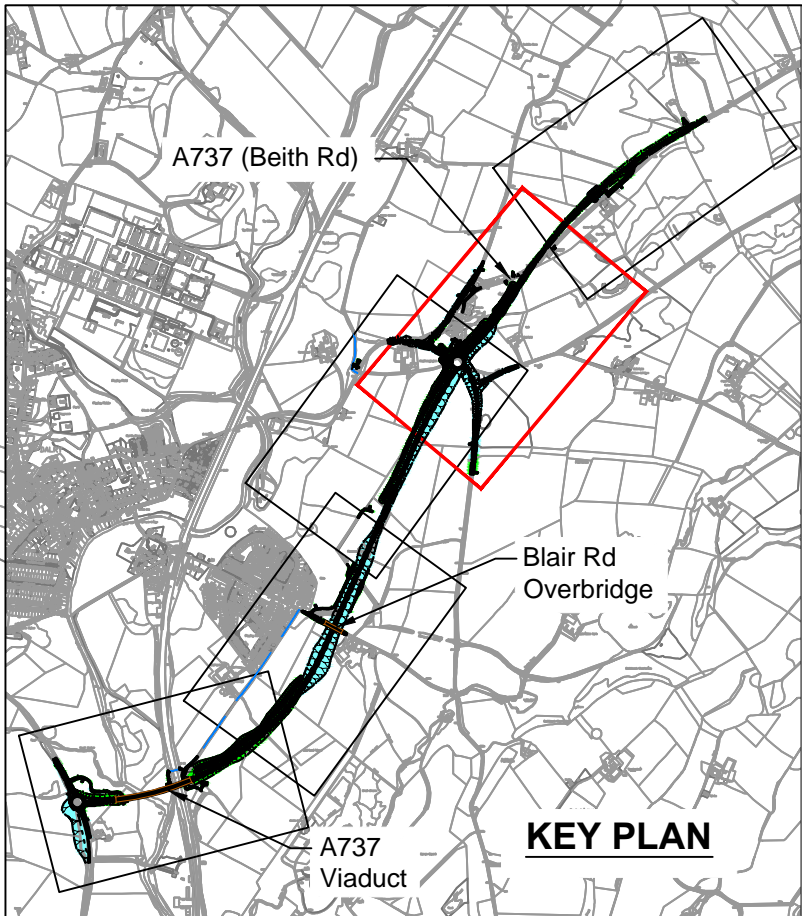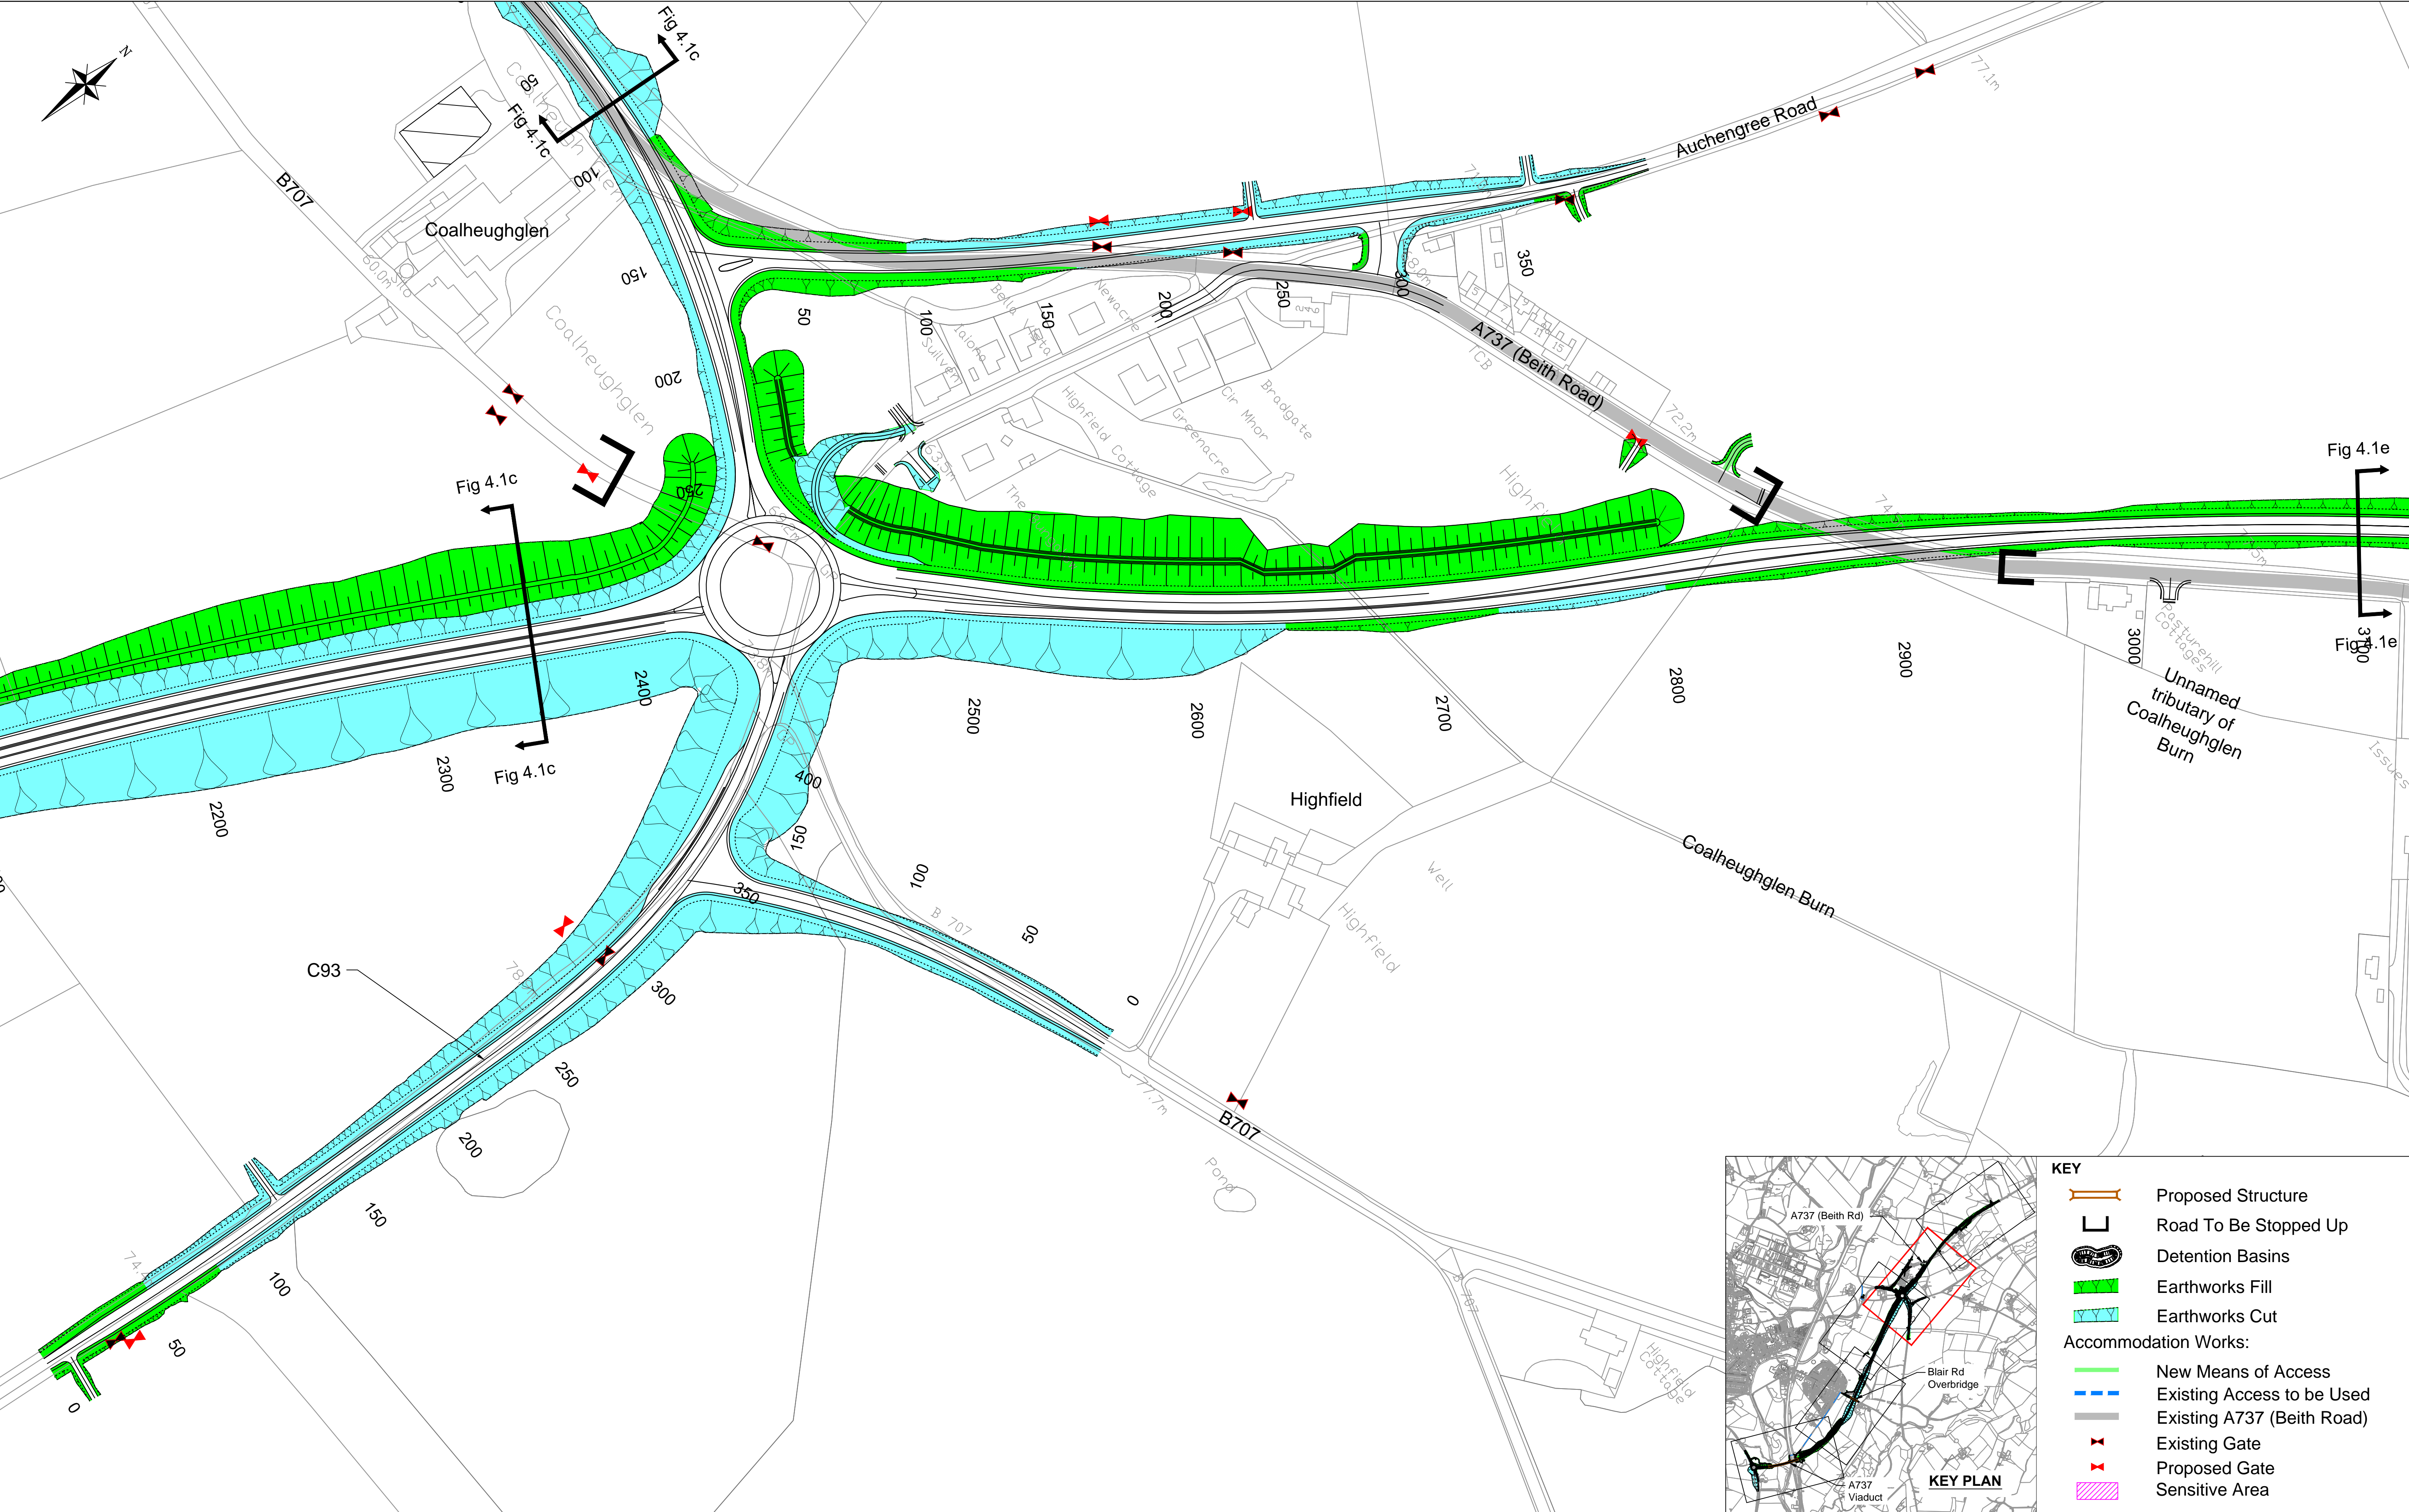

KEY	
	Proposed Structure
	Road To Be Stopped Up
	Detention Basins
	Earthworks Fill
	Earthworks Cut
Accommodation Works:	
	New Means of Access
	Existing Access to be Used
	Existing A737 (Beith Road)
	Existing Gate
	Proposed Gate
	Sensitive Area

CLIENT

  
An agency of  The Scottish Government

PROJECT TITLE

A737 Dalry Bypass  
Environmental Statement

REV	REVISIONS	BY	CHKD	APPD	DATE
02	Amendments to text	JM	CM	RM	July13
01	Drawing updated to show amendments incorporated from draft ES	MJE	CM	RM	May13

This map is based on Ordnance Survey material with the permission of Ordnance Survey on behalf of the Controller of Her Majesty's Stationary Office Crown Copyright. Unauthorised reproduction infringes Crown copyright and may lead to prosecution or civil proceedings. Scottish Executive 100046668 2012

DESIGN BY:	MK	CHECKED BY:	MK
DATE:	Jan 2013	DATE:	Jan 2013
DRAWN BY:	SMG	APPROVED BY:	MB
DATE:	Jan 2013	DATE:	Jan 2013

DRAWING STATUS

REPORT

ENGINEER

  
IN ASSOCIATION WITH  


DRAWING TITLE



Bypass Route  
General Arrangement  
Sheet 4 of 5

SCALE AT A1  
1:1250

DRAWING NO  
Figure 4.1d

REV  
02



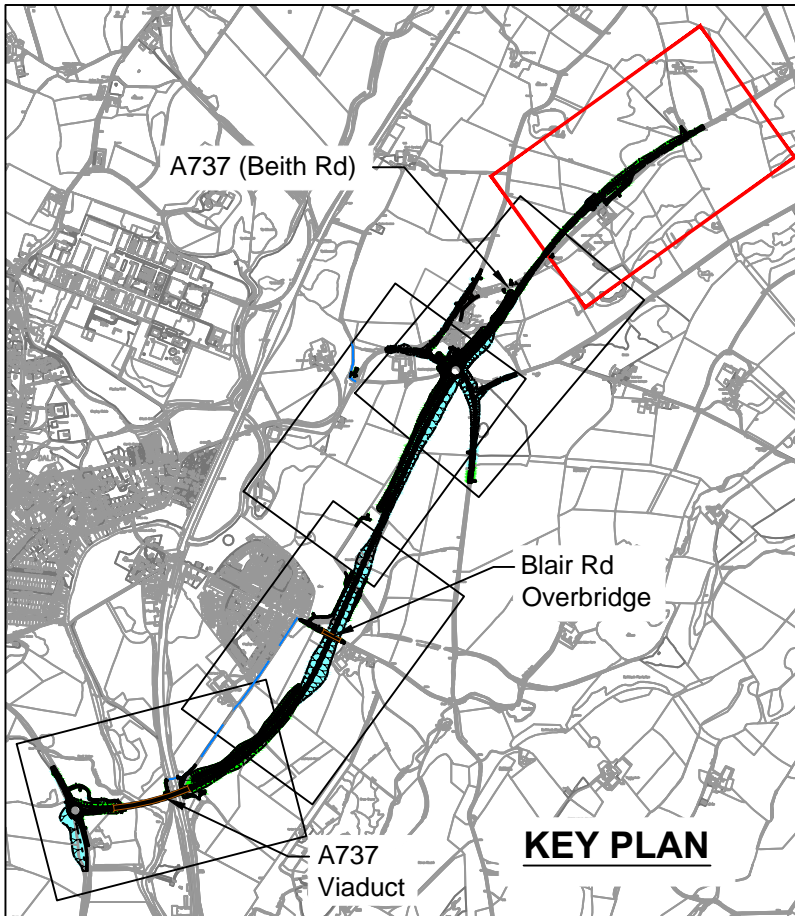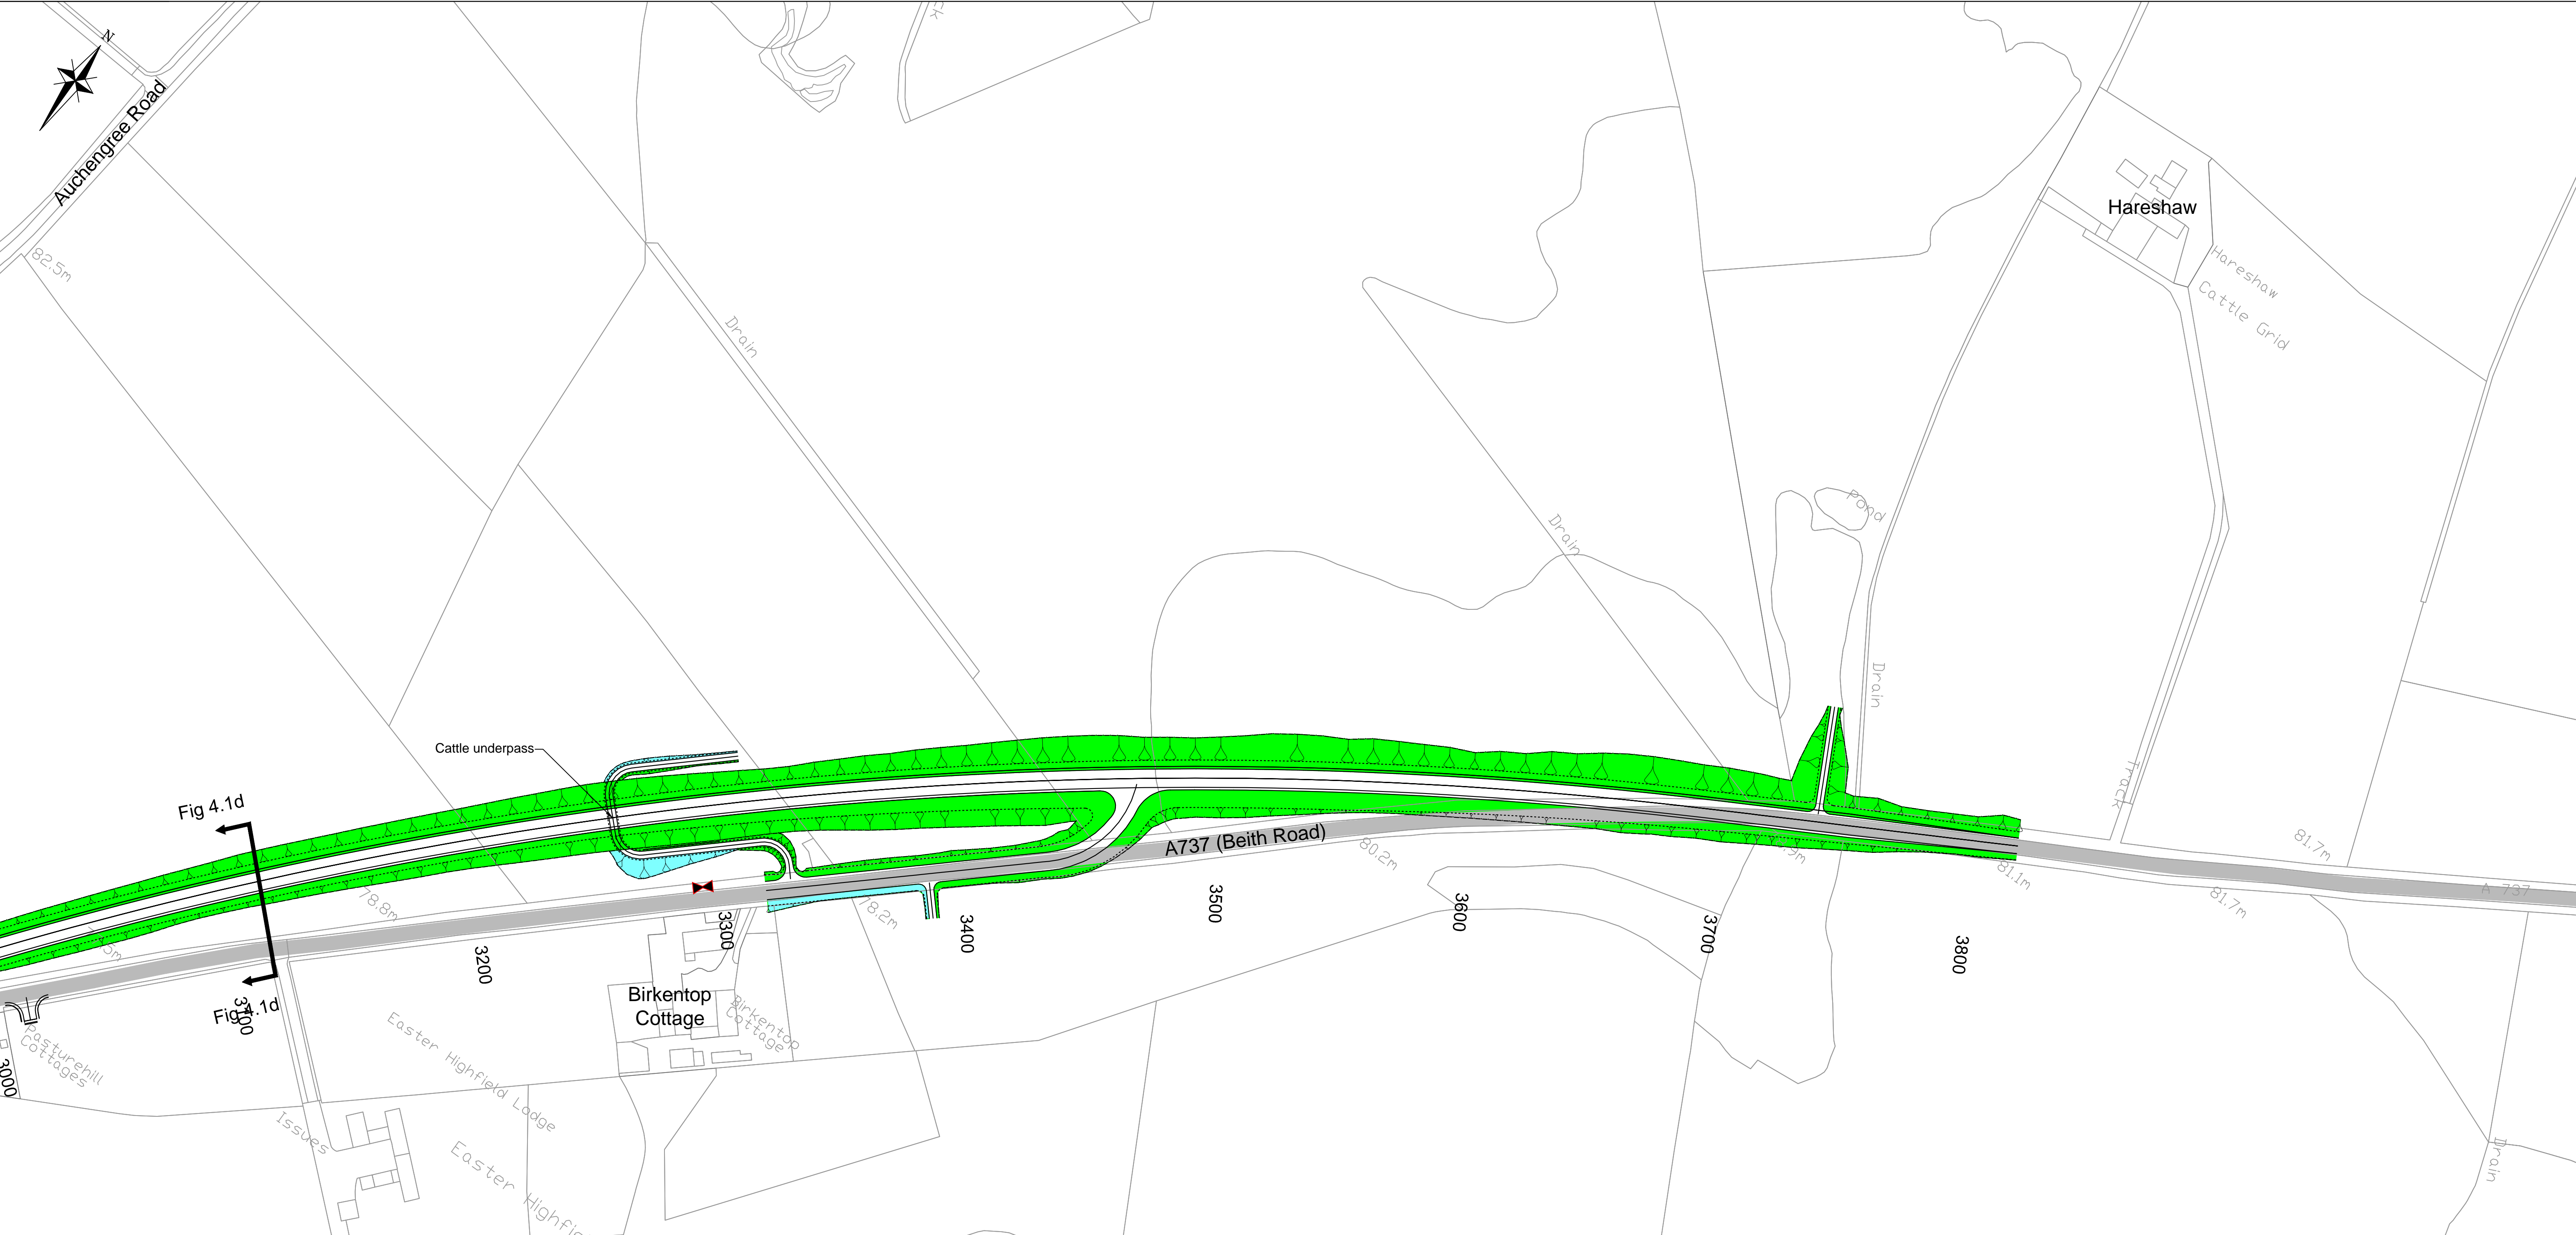

- KEY**
- Proposed Structure
  - Road To Be Stopped Up
  - Detention Basins
  - Earthworks Fill
  - Earthworks Cut
- Accommodation Works:**
- New Means of Access
  - Existing Access to be Used
  - Existing A737 (Beith Road)
  - Existing Gate
  - Proposed Gate
  - Sensitive Area

CLIENT



TRANSPORT  
SCOTLAND



PROJECT TITLE

A737 Dalry Bypass  
Environmental Statement

REV	REVISIONS	BY	CHKD	APPD	DATE
02	Amendments to text	JM	CM	RM	July13
01	Drawing updated to show amendments incorporated from draft ES	MJE	CM	RM	May13

This map is based on Ordnance Survey material with the permission of Ordnance Survey on behalf of the Controller of Her Majesty's Stationary Office Crown Copyright. Unauthorised reproduction infringes Crown copyright and may lead to prosecution or civil proceedings. Scottish Executive 100046668 2012

DESIGN BY:	MK	CHECKED BY:	MK
DATE:	Jan 2013	DATE:	Jan 2013
DRAWN BY:	SMG	APPROVED BY:	MB
DATE:	Jan 2013	DATE:	Jan 2013

ENGINEER



IN ASSOCIATION WITH



DRAWING TITLE

Bypass Route  
General Arrangement  
Sheet 5 of 5

SCALE AT A1  
1:1250

DRAWING NO  
Figure 4.1e

REV  
02