







Existing Photograph



Proposed Photomontage

Grid Reference: 229327,648962
Viewpoint elevation: 25.6 mAOD
Camera: Nikon Digital Camera D3100
Camera lens: 50 mm equivalent
Number of Frames: 2

Date of Photography: 04th October 2012
Time of Photography: 3.47pm
Horizontal angle of view: 82 degrees (cylindrical)
Vertical Crop: 20%
Viewing Distance: 25cm

<div>CLIENT</div> <div></div> <div></div>	<div>PROJECT TITLE</div> <div>A737 Dalry Bypass Environmental Statement</div>									<div>This map is based upon Ordnance Survey material with the permission of Ordnance Survey on behalf of the Controller of Her Majesty's stationery Office (c) Crown copyright 2012. Any unauthorised reproduction infringes Crown copyright and may lead to prosecution or civil proceedings. Scottish Executive Licence number : 100046668 2012.</div> <div>DESIGN BY: GC CHECKED BY: GC</div> <div>DATE: January 2013 DATE: January 2013</div> <div>DRAWN BY: SDR APPROVED BY: AS</div> <div>DATE: January 2013 DATE: January 2013</div> <div>DRAWING STATUS FOR INFORMATION</div>	<div>ENGINEER</div> <div></div> <div>IN ASSOCIATION WITH</div> <div></div>	<div>DRAWING TITLE</div> <div>Photomontage 4</div>	



Existing Photograph



Proposed Photomontage

Grid Reference:

Viewpoint elevation:

Camera:

Camera lens:

Number of Frames:

230232,648994

47 mAOD

Nikon Digital Camera D3100

50 mm equivalent

2

Date of Photography:

Time of Photography:

Horizontal angle of view:

Vertical Crop:

Viewing Distance:





30th May 2012


10.30am

82 degrees (cylindrical)

20%



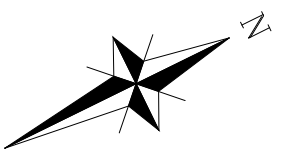

25cm


<div>CLIENT</div> <div></div> <div></div>	<div>PROJECT TITLE</div> <div>A737 Dalry Bypass Environmental Statement</div>							<div>This map is based upon Ordnance Survey material with the permission of Ordnance Survey on behalf of the Controller of Her Majesty's stationery Office (c) Crown copyright 2012. Any unauthorised reproduction infringes Crown copyright and may lead to prosecution or civil proceedings. Scottish Executive Licence number : 100046668 2012.</div> <div>ENGINEER</div> <div></div> <div>IN ASSOCIATION WITH</div> <div></div>	<div>DRAWING TITLE</div> <div>Photomontage 5</div>	
REV	REVISIONS	BY	CHKD	APP'D	DATE					
AMENDMENTS						DRAWING STATUS	FOR INFORMATION			







KEY	
EXISTING FEATURES	
WOODLAND	SPECIMEN TREES
LONG ESTABLISHED WOODLAND	FEATHERED TREES
HEDGEROW	CONSERVATION GRASSLAND
DISMANTLED RAILWAY	WILDFLOWER SEEDING
WATERCOURSE	AGRICULTURAL GRASSLAND
PROPOSED MITIGATION	
SEMI NATURAL WOODLAND PLANTING	MARGINAL WETLAND
SHRUB / SCRUB PLANTING	GRASS VERGE
WET WOODLAND PLANTING	SUDS ATTENUATION BASIN
ORNAMENTAL PLANTING	NEW AGRICULTURAL ACCESS AND RECREATION ROUTES
BULBS	FOOTPATH
HEDGEROW	ENGINEERING EARTHWORKS
HEDGEROW ON REINFORCED EARTH MOUND	LANDSCAPE EARTHWORKS
	LAND MADE AVAILABLE

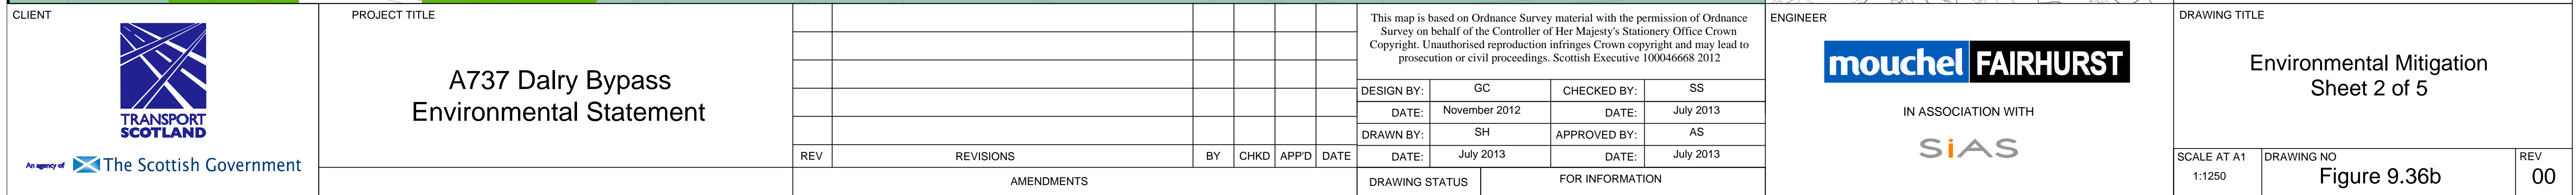

<div>CLIENT</div> <div></div> <div>An agency of  The Scottish Government</div>	PROJECT TITLE									This map is based on Ordnance Survey material with the permission of Ordnance Survey on behalf of the Controller of Her Majesty's Stationery Office Crown Copyright. Unauthorised reproduction infringes Crown copyright and may lead to prosecution or civil proceedings. Scottish Executive 100046668 2012				ENGINEER	<div></div> <div>IN ASSOCIATION WITH</div> <div></div>		DRAWING TITLE		
	REV	REVISIONS				BY	CHKD	APPD	DATE	DESIGN BY:	GC	CHECKED BY:	SS						
								DATE:	November 2012	DATE:	July 2013								
								DRAWN BY:	SH	APPROVED BY:	AS								
								DATE:	July 2013	DATE:	July 2013								
								DRAWING STATUS		FOR INFORMATION									
		AMENDMENTS										SCALE AT A1 1:1250		DRAWING NO Figure 9.36a		REV 00			

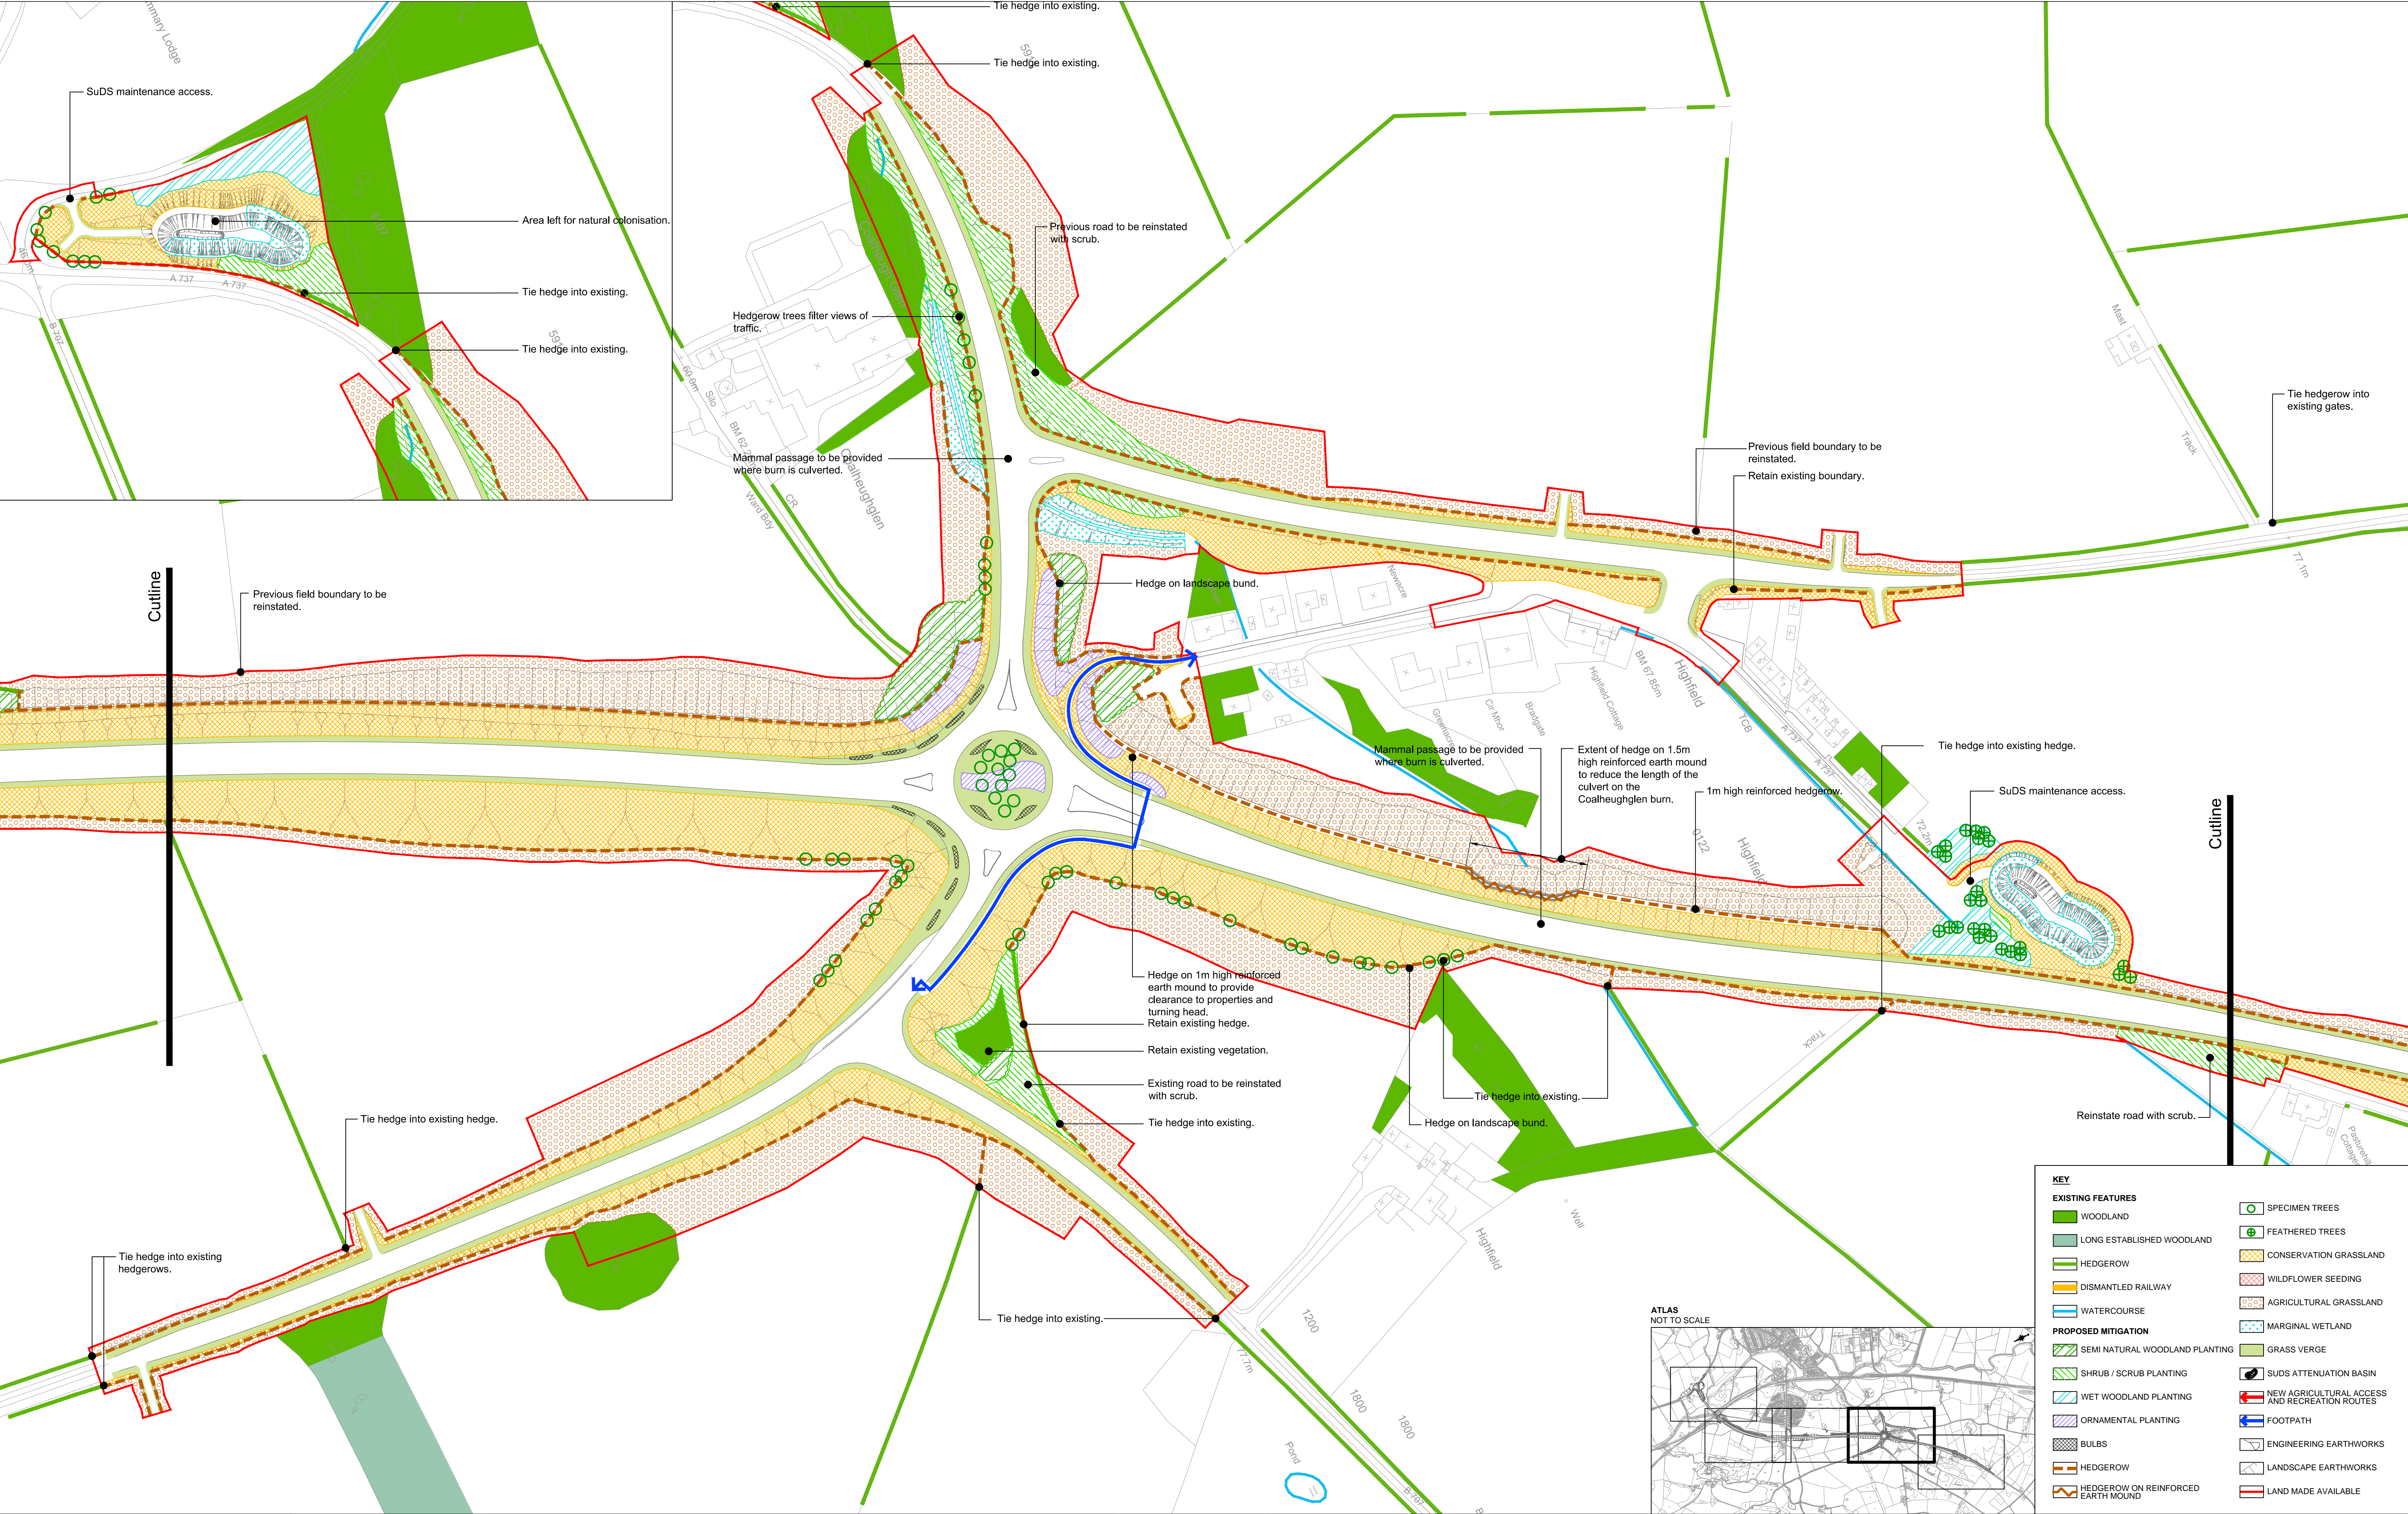



CLIENT		PROJECT TITLE										This map is based on Ordnance Survey material with the permission of Ordnance Survey on behalf of the Controller of Her Majesty's Stationery Office Crown Copyright. Unauthorised reproduction infringes Crown copyright and may lead to prosecution or civil proceedings. Scottish Executive 100046668 2012		ENGINEER		DRAWING TITLE	
		A737 Dalry Bypass Environmental Statement										DESIGN BY: GC CHECKED BY: SS				Environmental Mitigation Sheet 4 of 5	
												DATE: November 2012 DATE: July 2013		IN ASSOCIATION WITH			
												DRAWN BY: SH APPROVED BY: AS					
												DATE: July 2013 DATE: July 2013					
REV		REVISIONS		BY		CHKD		APP'D		DATE		DRAWING STATUS		FOR INFORMATION		SCALE AT A1 1:1250	
		AMENDMENTS														DRAWING NO Figure 9.36d	
																REV 00	

