


Figure 2(a)

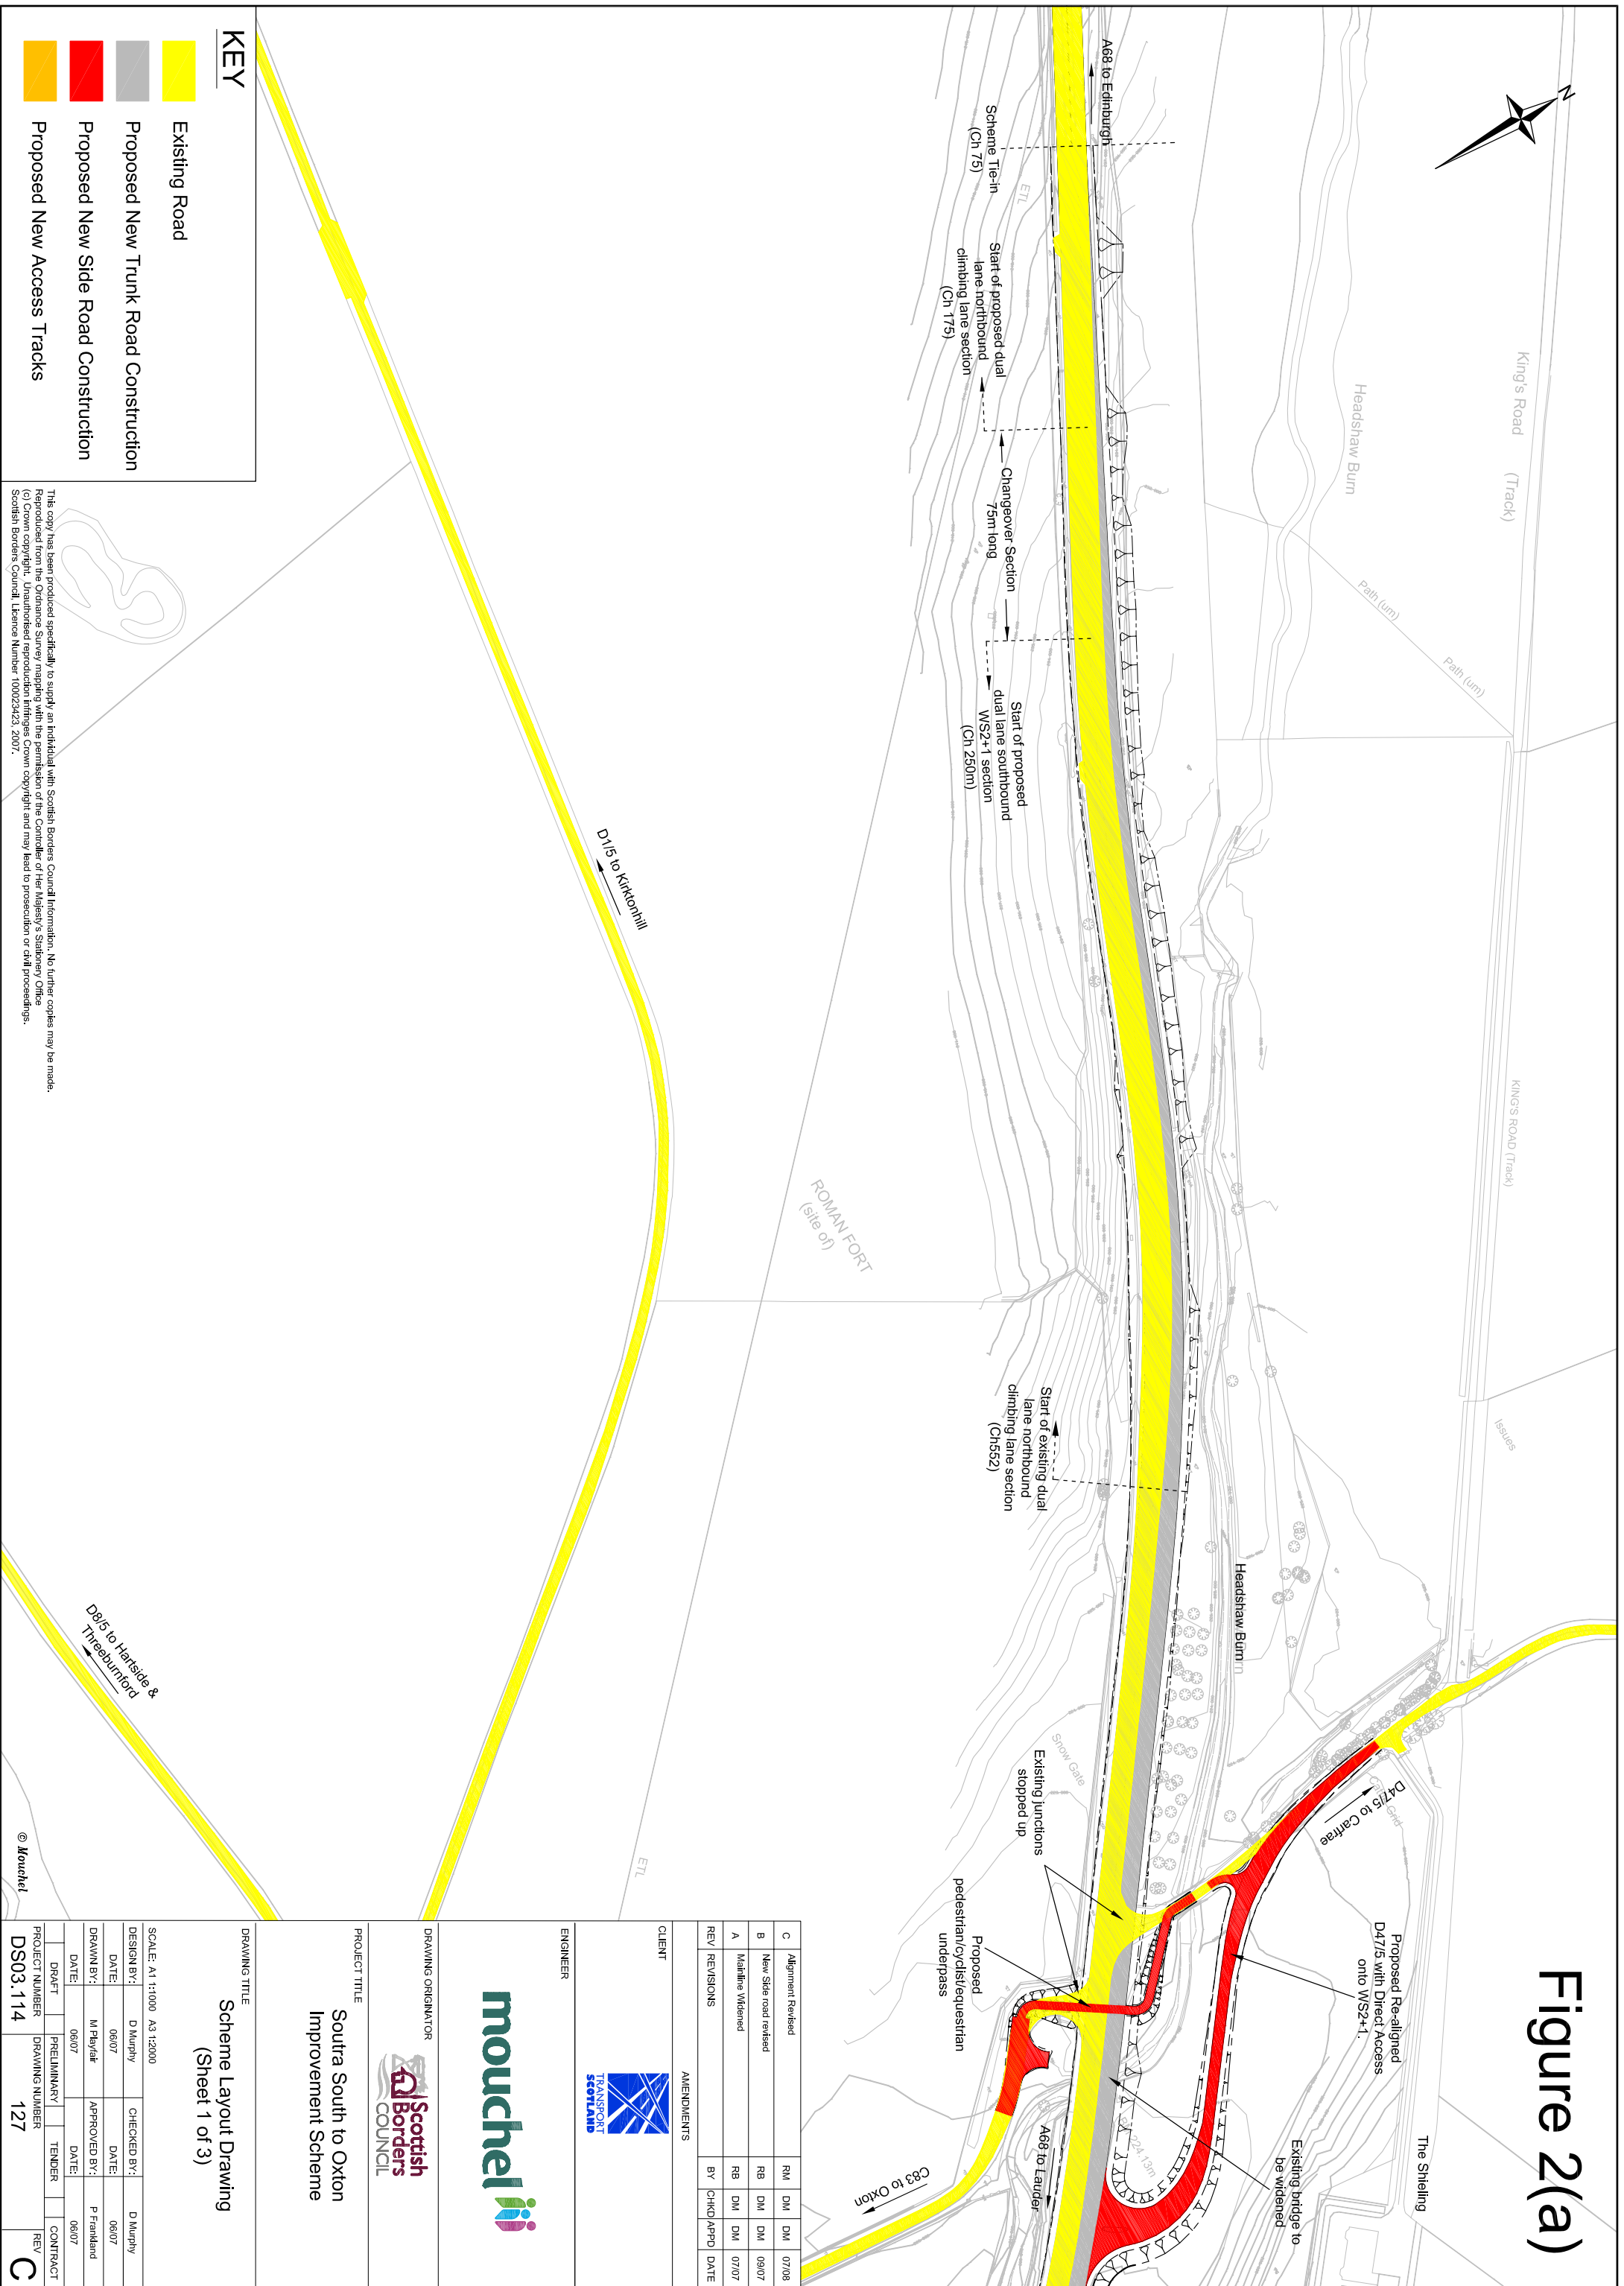

KEY

- Existing Road
- Proposed New Trunk Road Construction
- Proposed New Side Road Construction
- Proposed New Access Tracks

REV	REVISIONS	BY	CHKD	APPD	DATE
C	Alignment Revised	RM	DM	DM	07/08
B	New Side road revised	RB	DM	DM	09/07
A	Mainline Widened	RB	DM	DM	07/07

AMENDMENTS	
BY	CHKD/APPD

CLIENT	
ENGINEER	

DRAWING ORIGINATOR	
PROJECT TITLE	Soutra South to Oxton Improvement Scheme

DRAWING TITLE		Scheme Layout Drawing	
		(Sheet 1 of 3)	
SCALE:	A1 1:1000 A3 1:2000	DESIGN BY:	D Murphy
DATE:	08/07	CHECKED BY:	D Murphy
DATE:	08/07	DATE:	08/07
DRAWN BY:	M Playfair	APPROVED BY:	P Frankland
DATE:	08/07	DATE:	08/07
DRAFT	PRELIMINARY	TENDER	CONTRACT
PROJECT NUMBER	DRAWING NUMBER	REV	REV
DS03_114	127		C

This copy has been produced specifically to supply an individual with Scottish Borders Council Information. No further copies may be made. Reproduced from the Ordnance Survey mapping with the permission of the Controller of Her Majesty's Stationery Office. (c) Crown copyright. Unauthorised reproduction infringes Crown copyright and may lead to prosecution or civil proceedings. Scottish Borders Council. Licence Number 100023423 2007.