
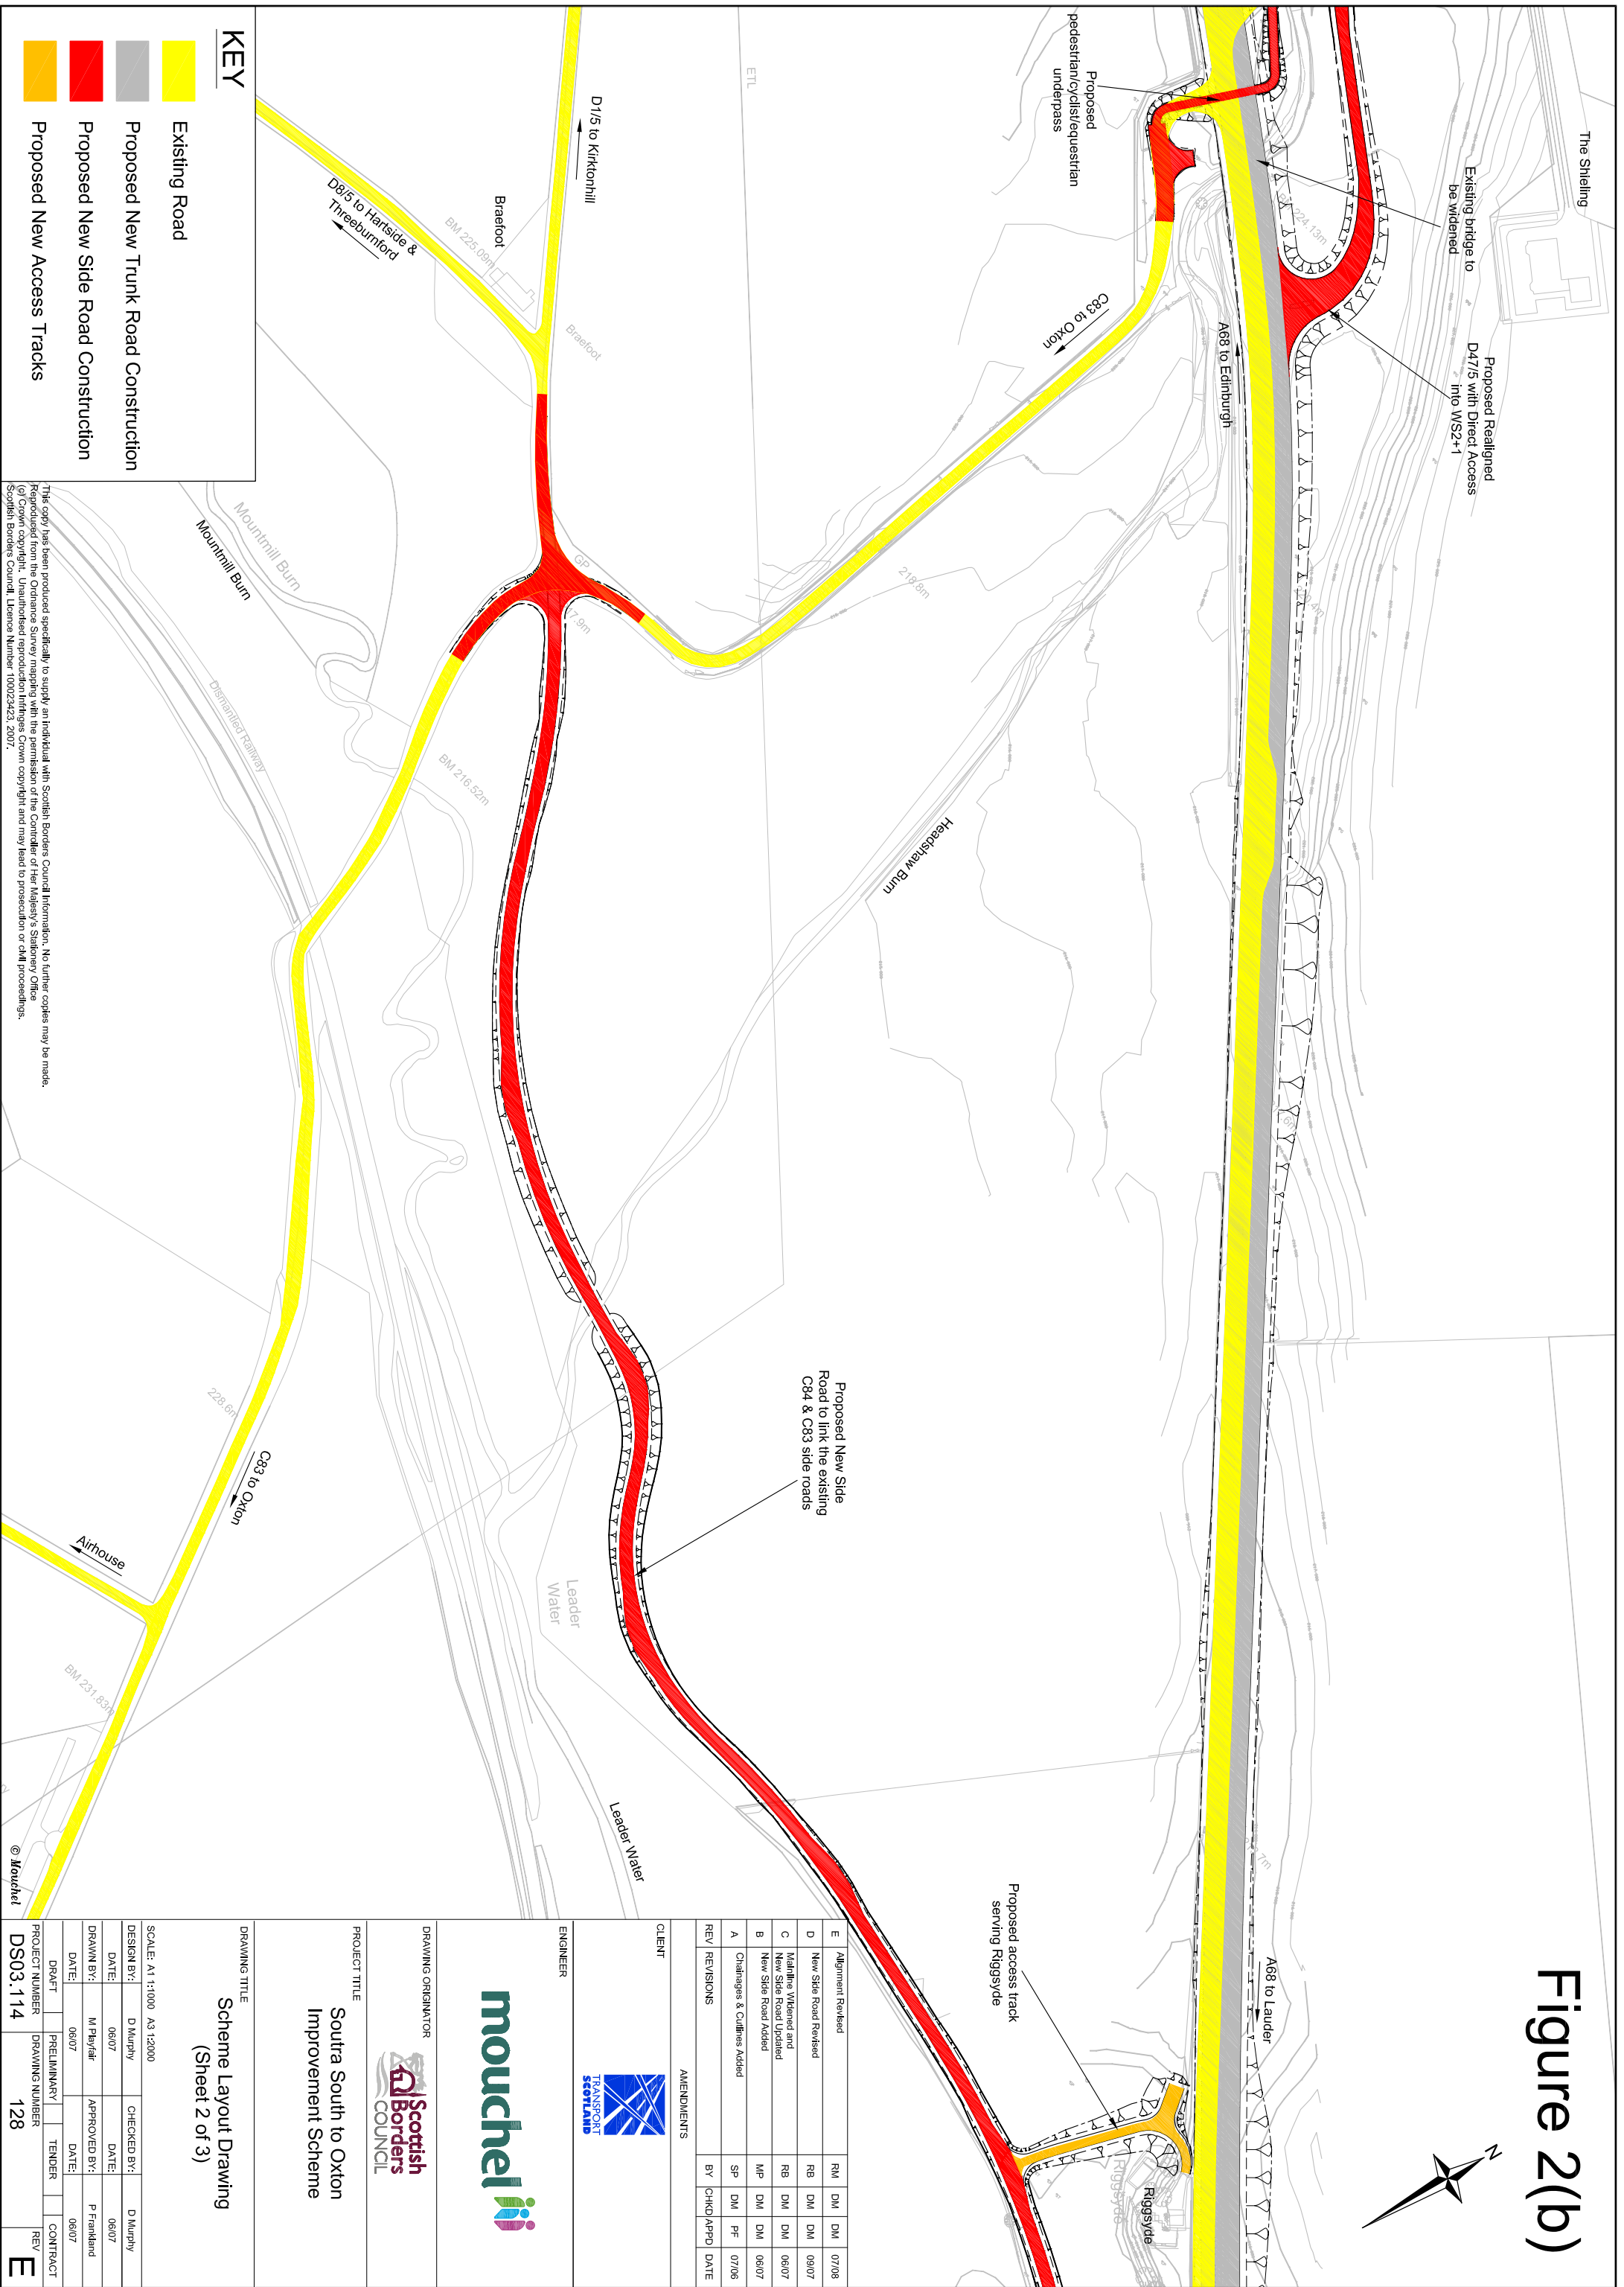


# Figure 2(b)

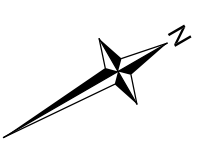

**KEY**

- Existing Road
- Proposed New Trunk Road Construction
- Proposed New Side Road Construction
- Proposed New Access Tracks

This copy has been produced specifically to supply an individual with Scottish Borders Council information. No further copies may be made.  
 Reproduced from the Ordnance Survey mapping with the permission of the Controller of Her Majesty's Stationery Office  
 (c) Crown copyright. Unauthorised reproduction infringes Crown copyright and may lead to prosecution or civil proceedings.  
 Scottish Borders Council. License Number 100025423, 2017.

**DRAWING TITLE**  
 Scheme Layout Drawing  
 (Sheet 2 of 3)


**SCALE:** A1 1:1000 A3 1:2000


DESIGN BY:	D Murphy	CHECKED BY:	D Murphy
DATE:	06/07	DATE:	06/07
DRAWN BY:	M Playfair	APPROVED BY:	P Frankland
DATE:	06/07	DATE:	06/07

PROJECT NUMBER	DRAWING NUMBER	CONTRACT	REV
DS03.114	128		E

REV	REVISIONS	BY	CHKD	APPD	DATE
E	Alignment Revised	RM	DM	DM	07/08
D	New Side Road Revised	RB	DM	DM	09/07
C	Mainline Widened and New Side Road Updated	RB	DM	DM	06/07
B	New Side Road Added	MP	DM	DM	06/07
A	Challinages & Cullies Added	SP	DM	PF	07/06

**CLIENT**  
 AMENDMENTS

**ENGINEER**  
  
 Scottish Borders Council

**DRAWING ORIGINATOR**  


**PROJECT TITLE**  
 Soutra South to Oxton  
 Improvement Scheme