


Figure 2.1(a)

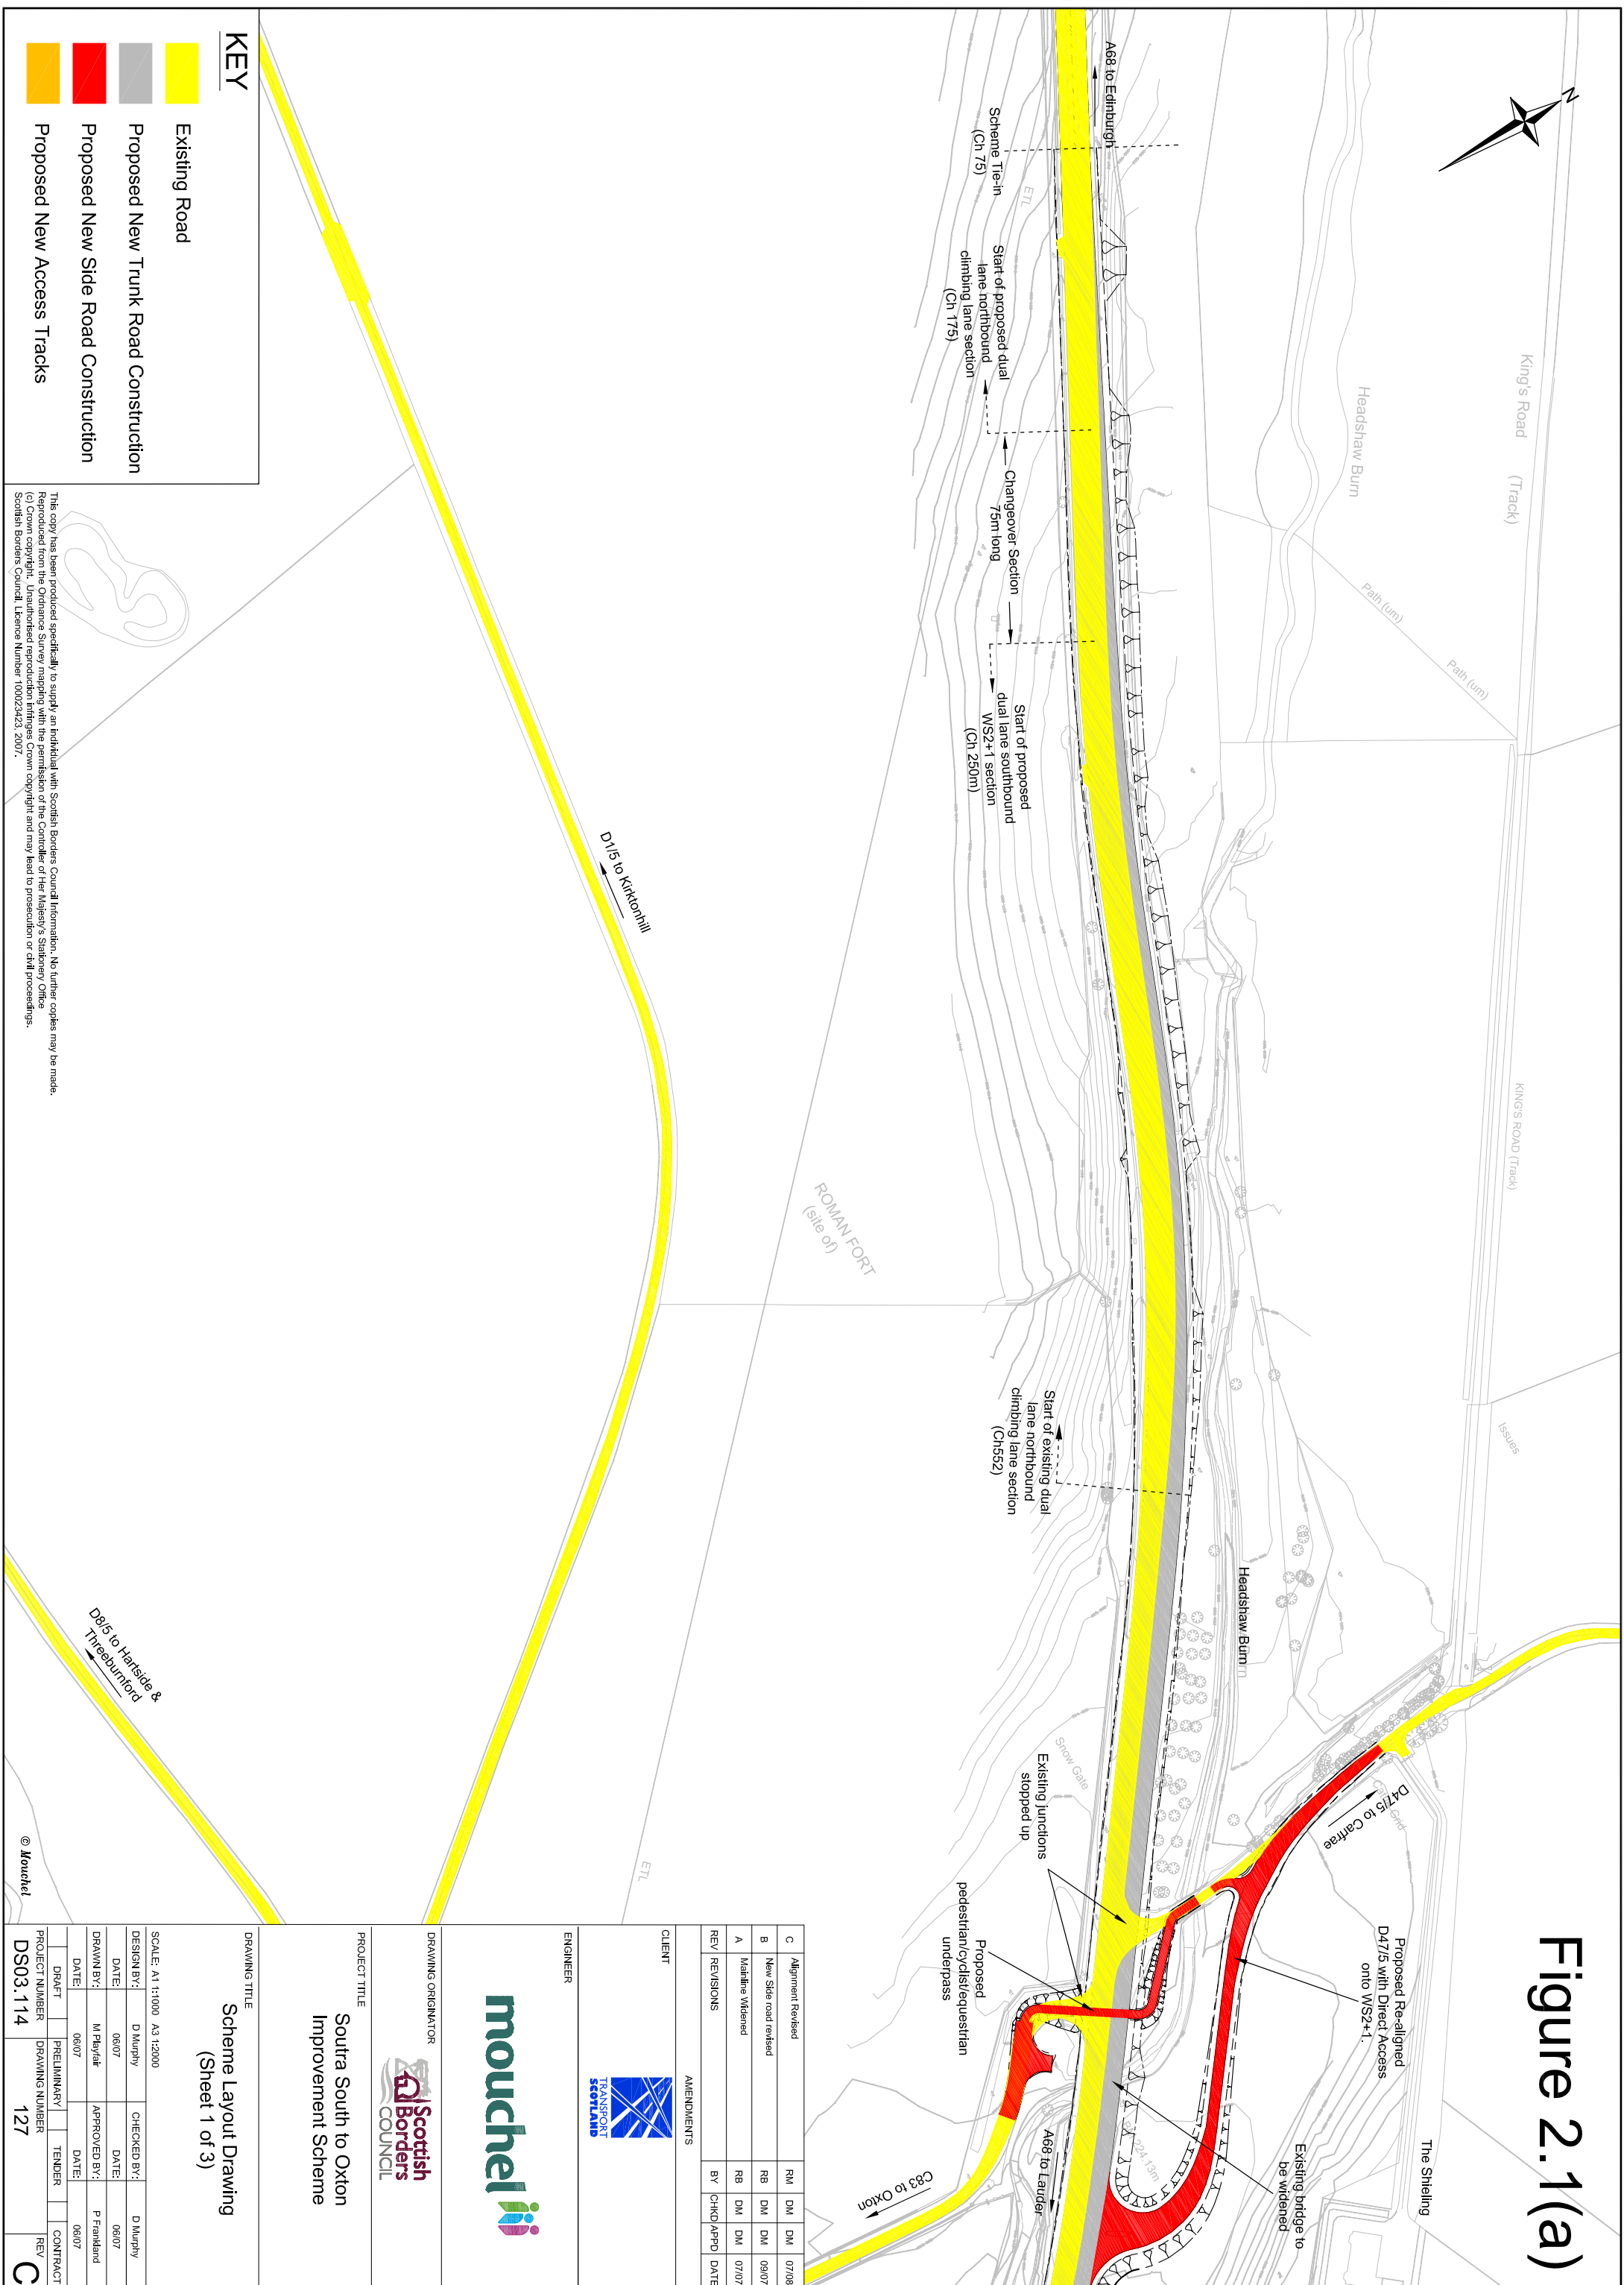

KEY

- Existing Road
- Proposed New Trunk Road Construction
- Proposed New Side Road Construction
- Proposed New Access Tracks

This copy has been produced specifically to supply an individual with Scottish Borders Council Information. No further copies may be made. Reproduced from the Ordnance Survey mapping with the permission of the Controller of Her Majesty's Stationery Office. (c) Crown copyright. Unauthorised reproduction infringes Crown copyright and may lead to prosecution or civil proceedings. Scottish Borders Council. Licence Number 100023423. 2007.

DRAWING TITLE		PROJECT TITLE		DRAWING ORIGINATOR	
Scheme Layout Drawing (Sheet 1 of 3)		Soutra South to Oxton Improvement Scheme		Scottish Borders COUNCIL	
SCALE: A1 1:1000 A3 1:2000		DESIGN BY: D Murphy		CHECKED BY: D Murphy	
DATE: 08/07		DATE: 08/07		DATE: 08/07	
DRAWN BY: M Playfair		APPROVED BY: P Frankland		DATE: 08/07	
PROJECT NUMBER DS03.114		DRAWING NUMBER 127		TENDER	
DRAFT		PRELIMINARY		CONTRACT	
REV		REV		REV	

REV	REVISIONS	BY	CHKD	APPD	DATE
C	Alignment Revised	RM	DM	DM	07/08
B	New Side road revised	RB	DM	DM	09/07
A	Mainline Widened	RB	DM	DM	07/07

