


Figure 11.6

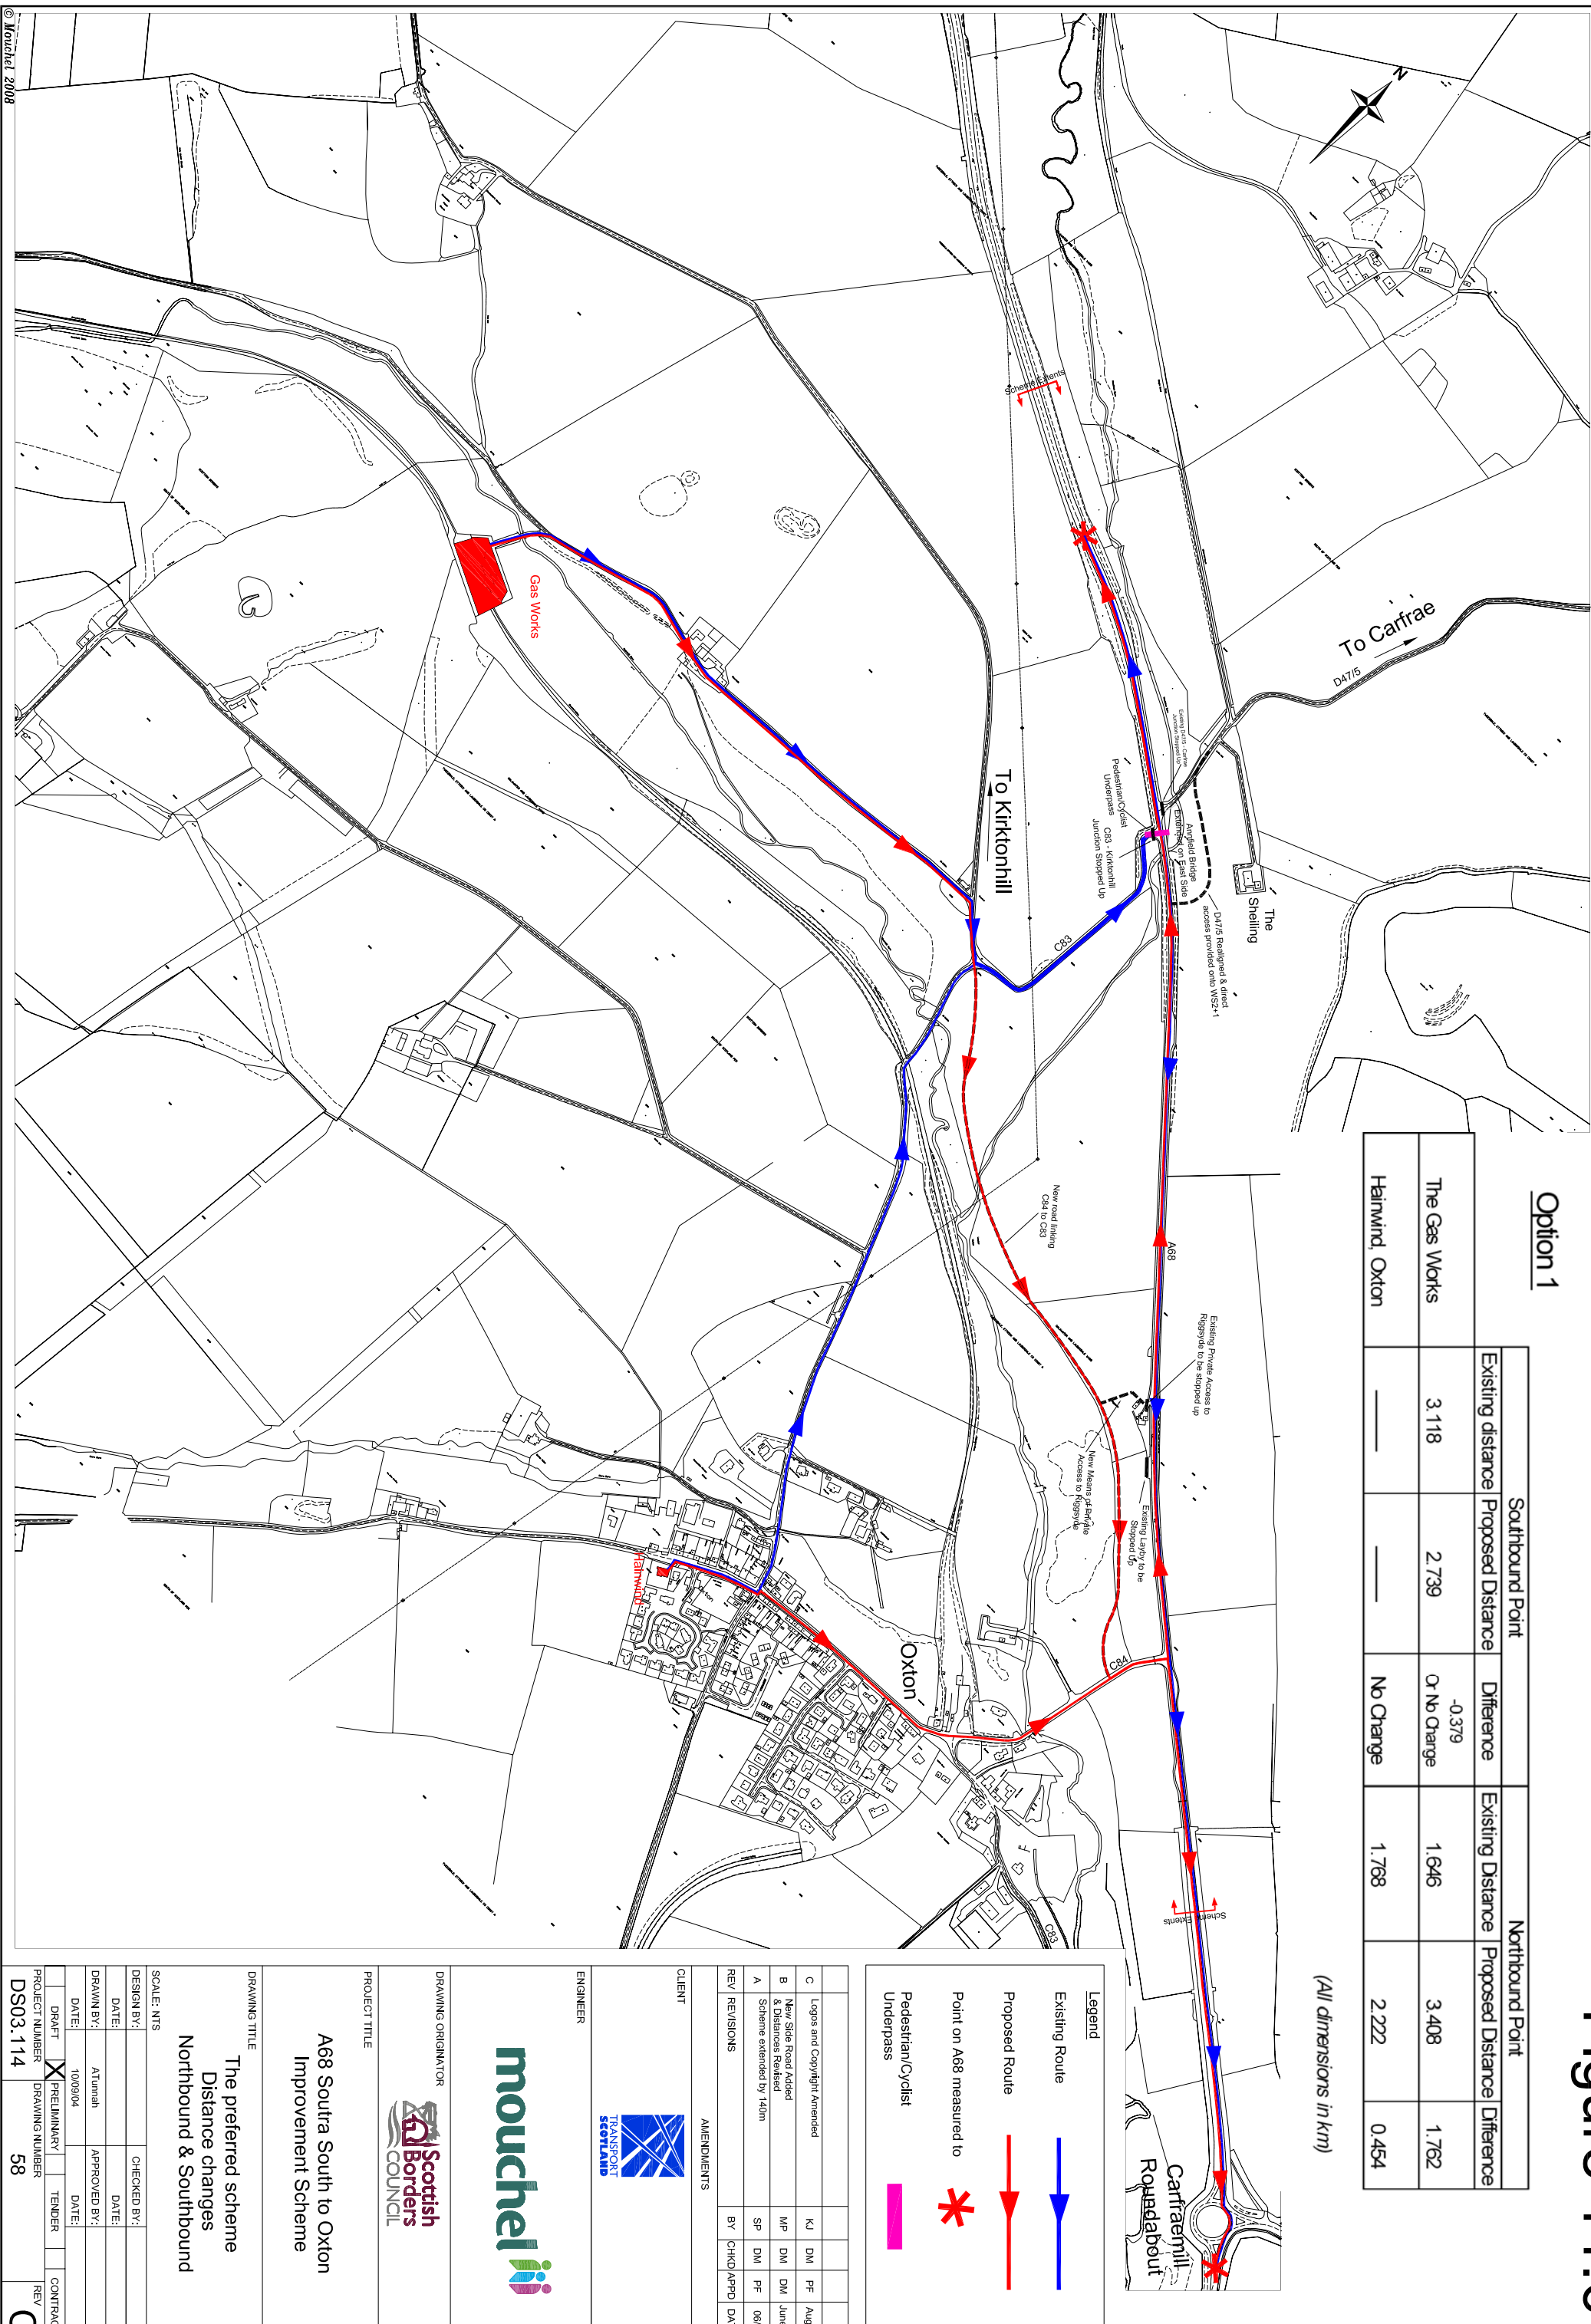

**SCOTTISH BORDERS COUNCIL**

**TRANSPORT SCOTLAND**

**mouchel**

**ENGINEER**

DRAWING ORIGINATOR

PROJECT TITLE

**A68 South to Oxton Improvement Scheme**

DRAWING TITLE

**The preferred scheme Distance changes Northbound & Southbound**

SCALE: NTS

DESIGN BY:	CHECKED BY:		
DATE:	DATE:		
DRAWN BY: A Tunah	APPROVED BY:		
DATE: 10/09/04	DATE:		
DRAFT	PRELIMINARY	TENDER	CONTRACT
PROJECT NUMBER DS03.114	DRAWING NUMBER 58	REV	REV

AMENDMENTS

REV	REVISIONS	BY	CHKD	APPD	DATE
C	Logs and Copyright Amended	KJ	DM	PF	Aug 08
B	New Side Road Added & Distances Revised	MP	DM	DM	June 07
A	Scheme extended by 140m	SP	DM	PF	06/06