


- Legend**
- North Corridor Option 1
  - North Corridor Option 2
  - South Corridor Option 1
  - South Corridor Option 2
- Landscape Character Areas**
- Coastal Flat
  - Coastal Hills
  - Designed Wooded Landscape
  - Disturbed Farmland
  - Firth of Forth
  - Industrial
  - Lowland Hill and Valley Farmland
  - Lowland Plain
  - Existing Road Corridor
  - Urban
  - Wooded Lowland Hill and Valley

Client

  
TRANSPORT SCOTLAND

An agency of  The Scottish Government

**JACOBS** **ARUP**

Project  
**FORTH REPLACEMENT CROSSING**

Drawing title  
**Local Landscape Character Areas**



Drawing Status **FINAL**

Scale	<b>1:25,000 @A3</b>	<b>DO NOT SCALE</b>
Client no.	<b>RD001675</b>	
Drawing number	<b>FIGURE 10.1a</b>	Rev <b>0</b>

This drawing is not to be used in whole or part other than for the intended purpose and project as defined on this drawing. Refer to the contract for full terms and conditions.

This map is based on Ordnance Survey material with the permission of Ordnance Survey on behalf of the Controller of Her Majesty's Stationery Office © Crown copyright. Unauthorised reproduction infringes Crown copyright and may lead to prosecution or civil proceedings. Scottish Government 100020540 2008.



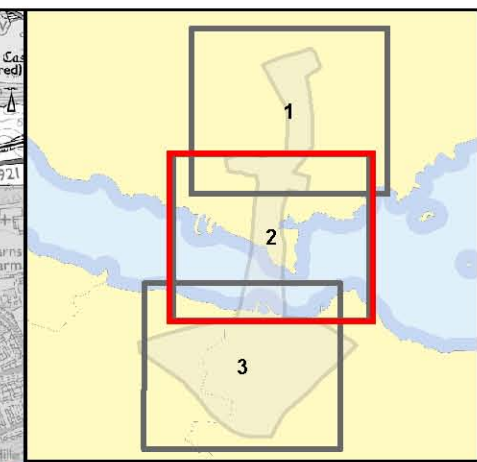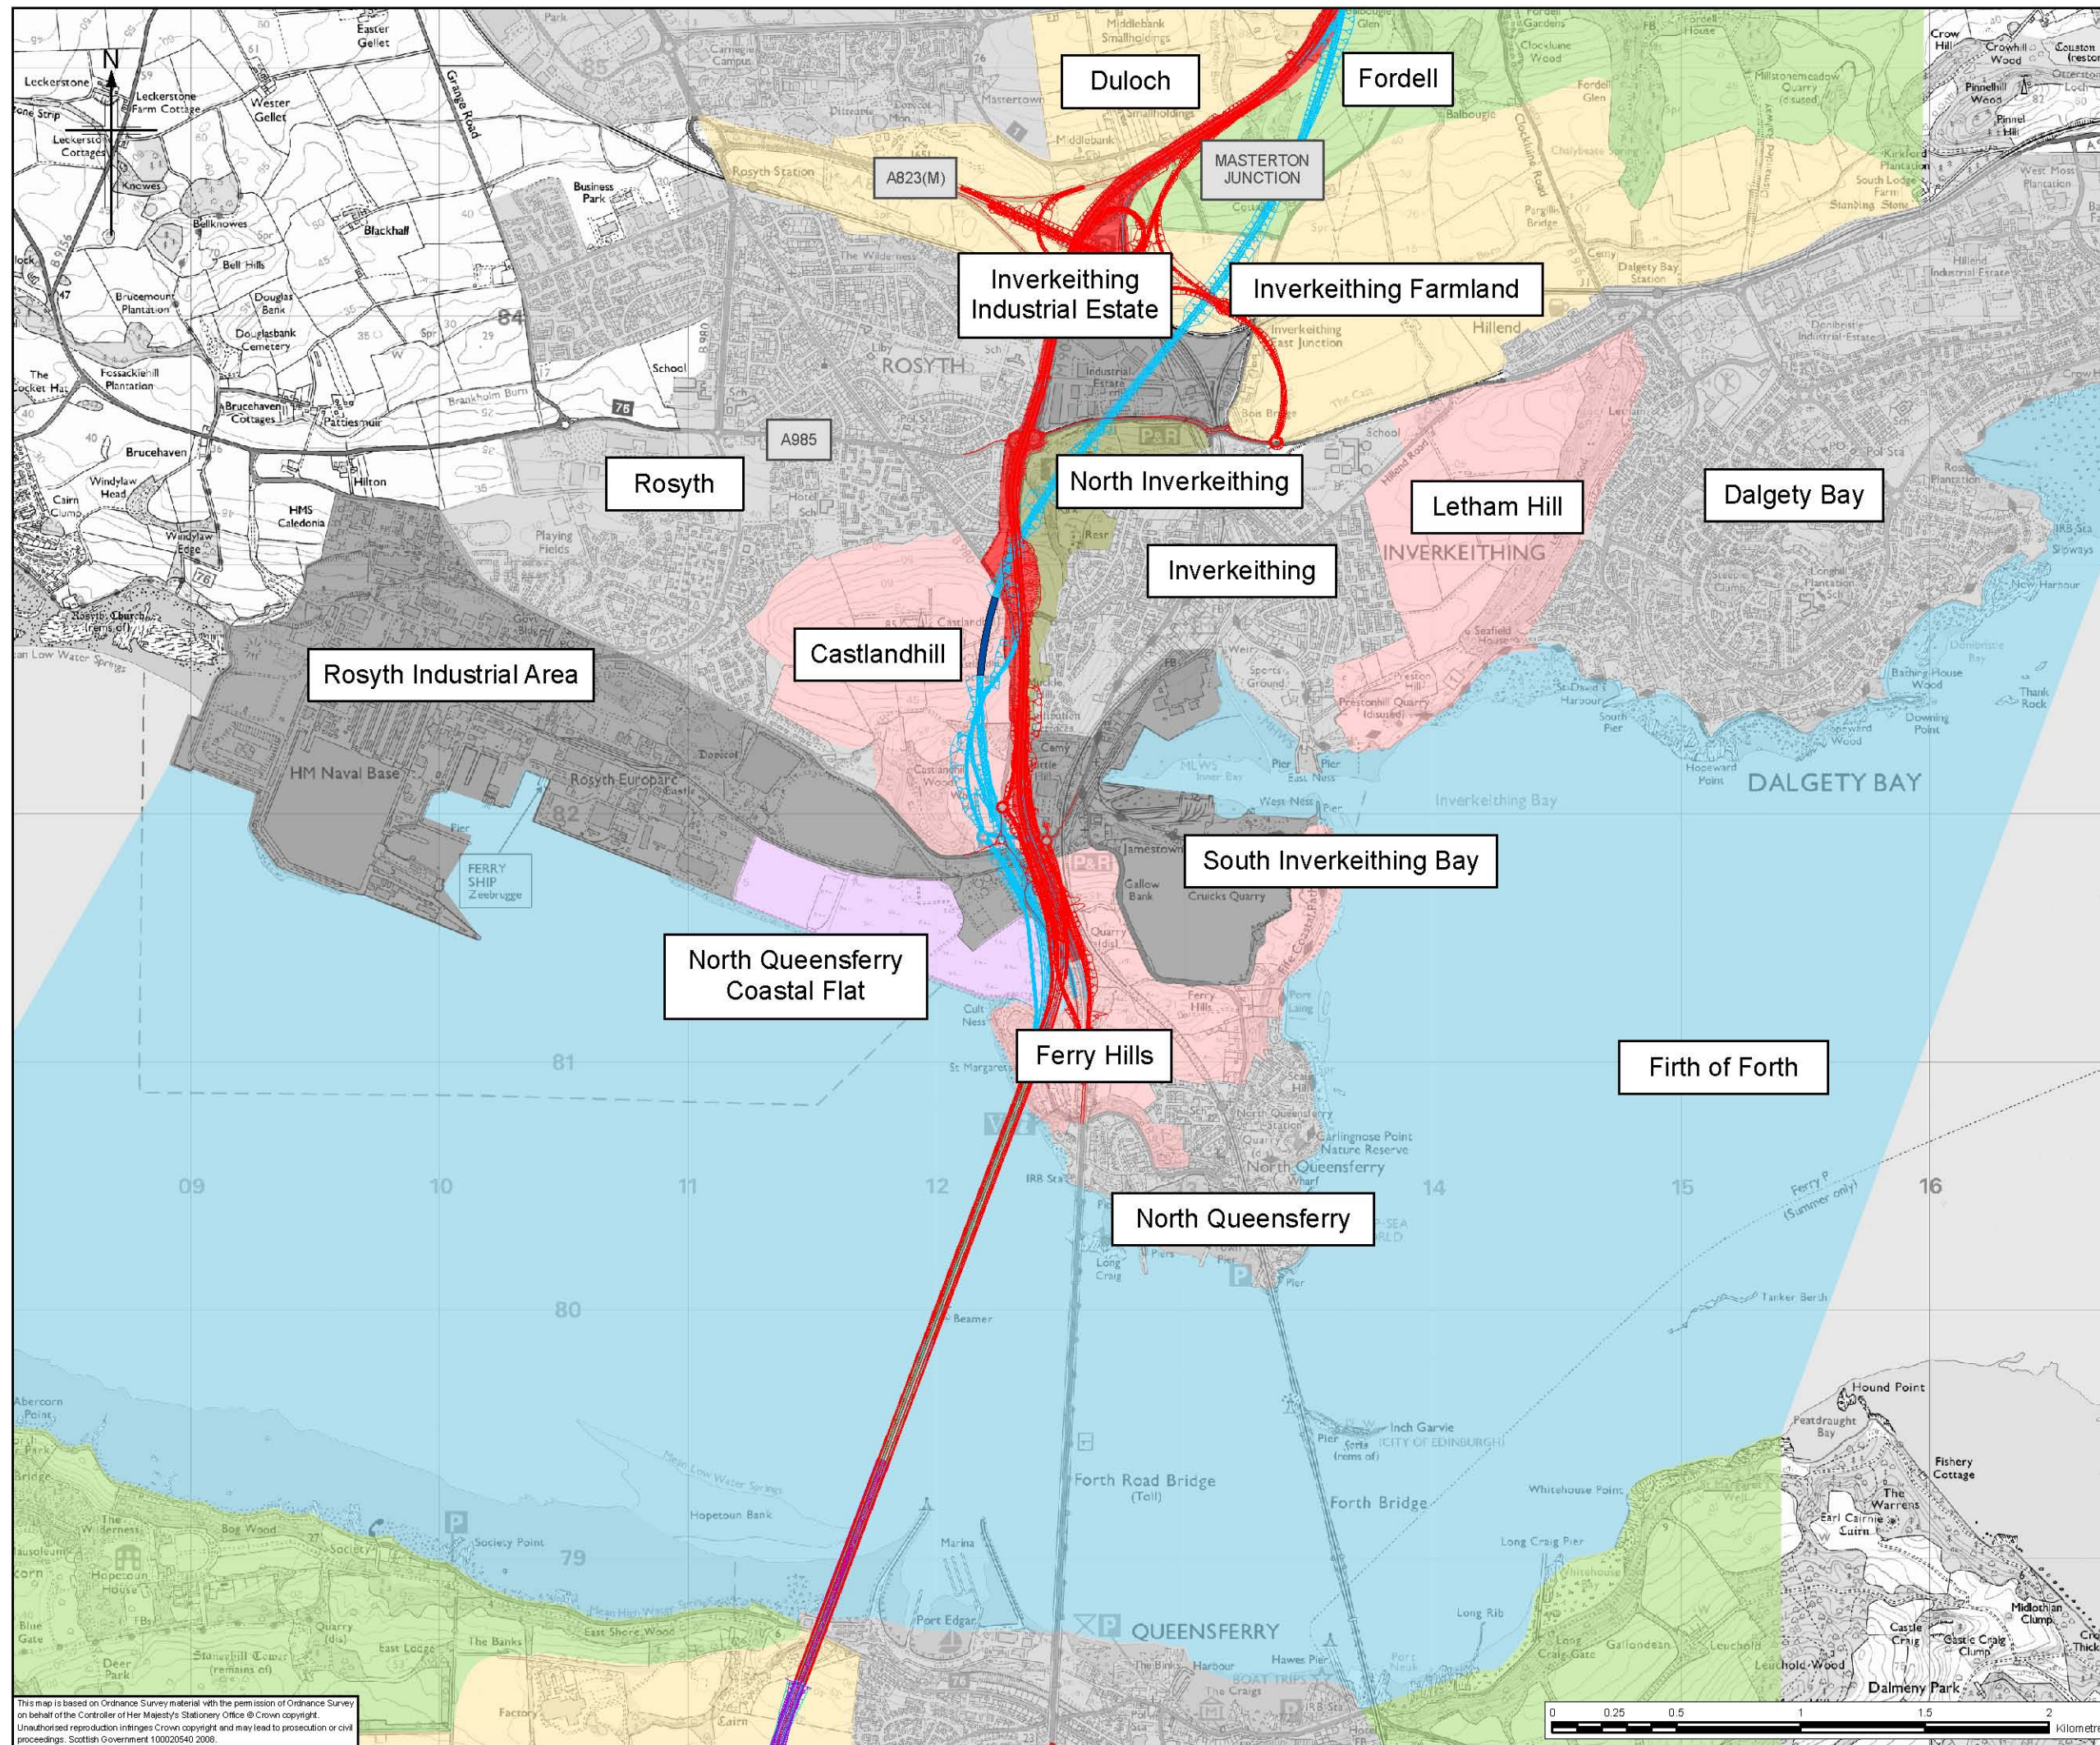

**Legend**

- North Corridor Option 1
- North Corridor Option 2
- South Corridor Option 1
- South Corridor Option 2
- Cut and Cover Solution

**Landscape Character Areas**

- Coastal Flat
- Coastal Hills
- Designed Wooded Landscape
- Disturbed Farmland
- Firth of Forth
- Industrial
- Lowland Hill and Valley Farmland
- Lowland Plain
- Existing Road Corridor
- Urban
- Wooded Lowland Hill and Valley

Client

  
TRANSPORT SCOTLAND

An agency of  The Scottish Government

**JACOBS** **ARUP**

Project  
**FORTH REPLACEMENT CROSSING**

Drawing title  
**Local Landscape Character Areas**

Drawing Status  
**FINAL**

Scale  
**1:25,000 @A3 DO NOT SCALE**

Client no.  
**RD001675**



Drawing number  
**FIGURE 10.1b**

Rev  
**0**

This drawing is not to be used in whole or part other than for the intended purpose and project as defined on this drawing. Refer to the contract for full terms and conditions.

This map is based on Ordnance Survey material with the permission of Ordnance Survey on behalf of the Controller of Her Majesty's Stationery Office © Crown copyright. Unauthorised reproduction infringes Crown copyright and may lead to prosecution or civil proceedings. Scottish Government 100020540 2008.



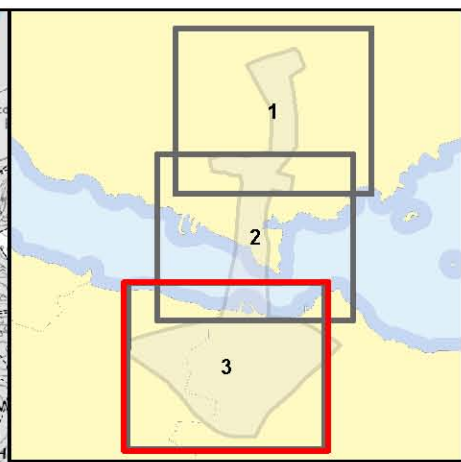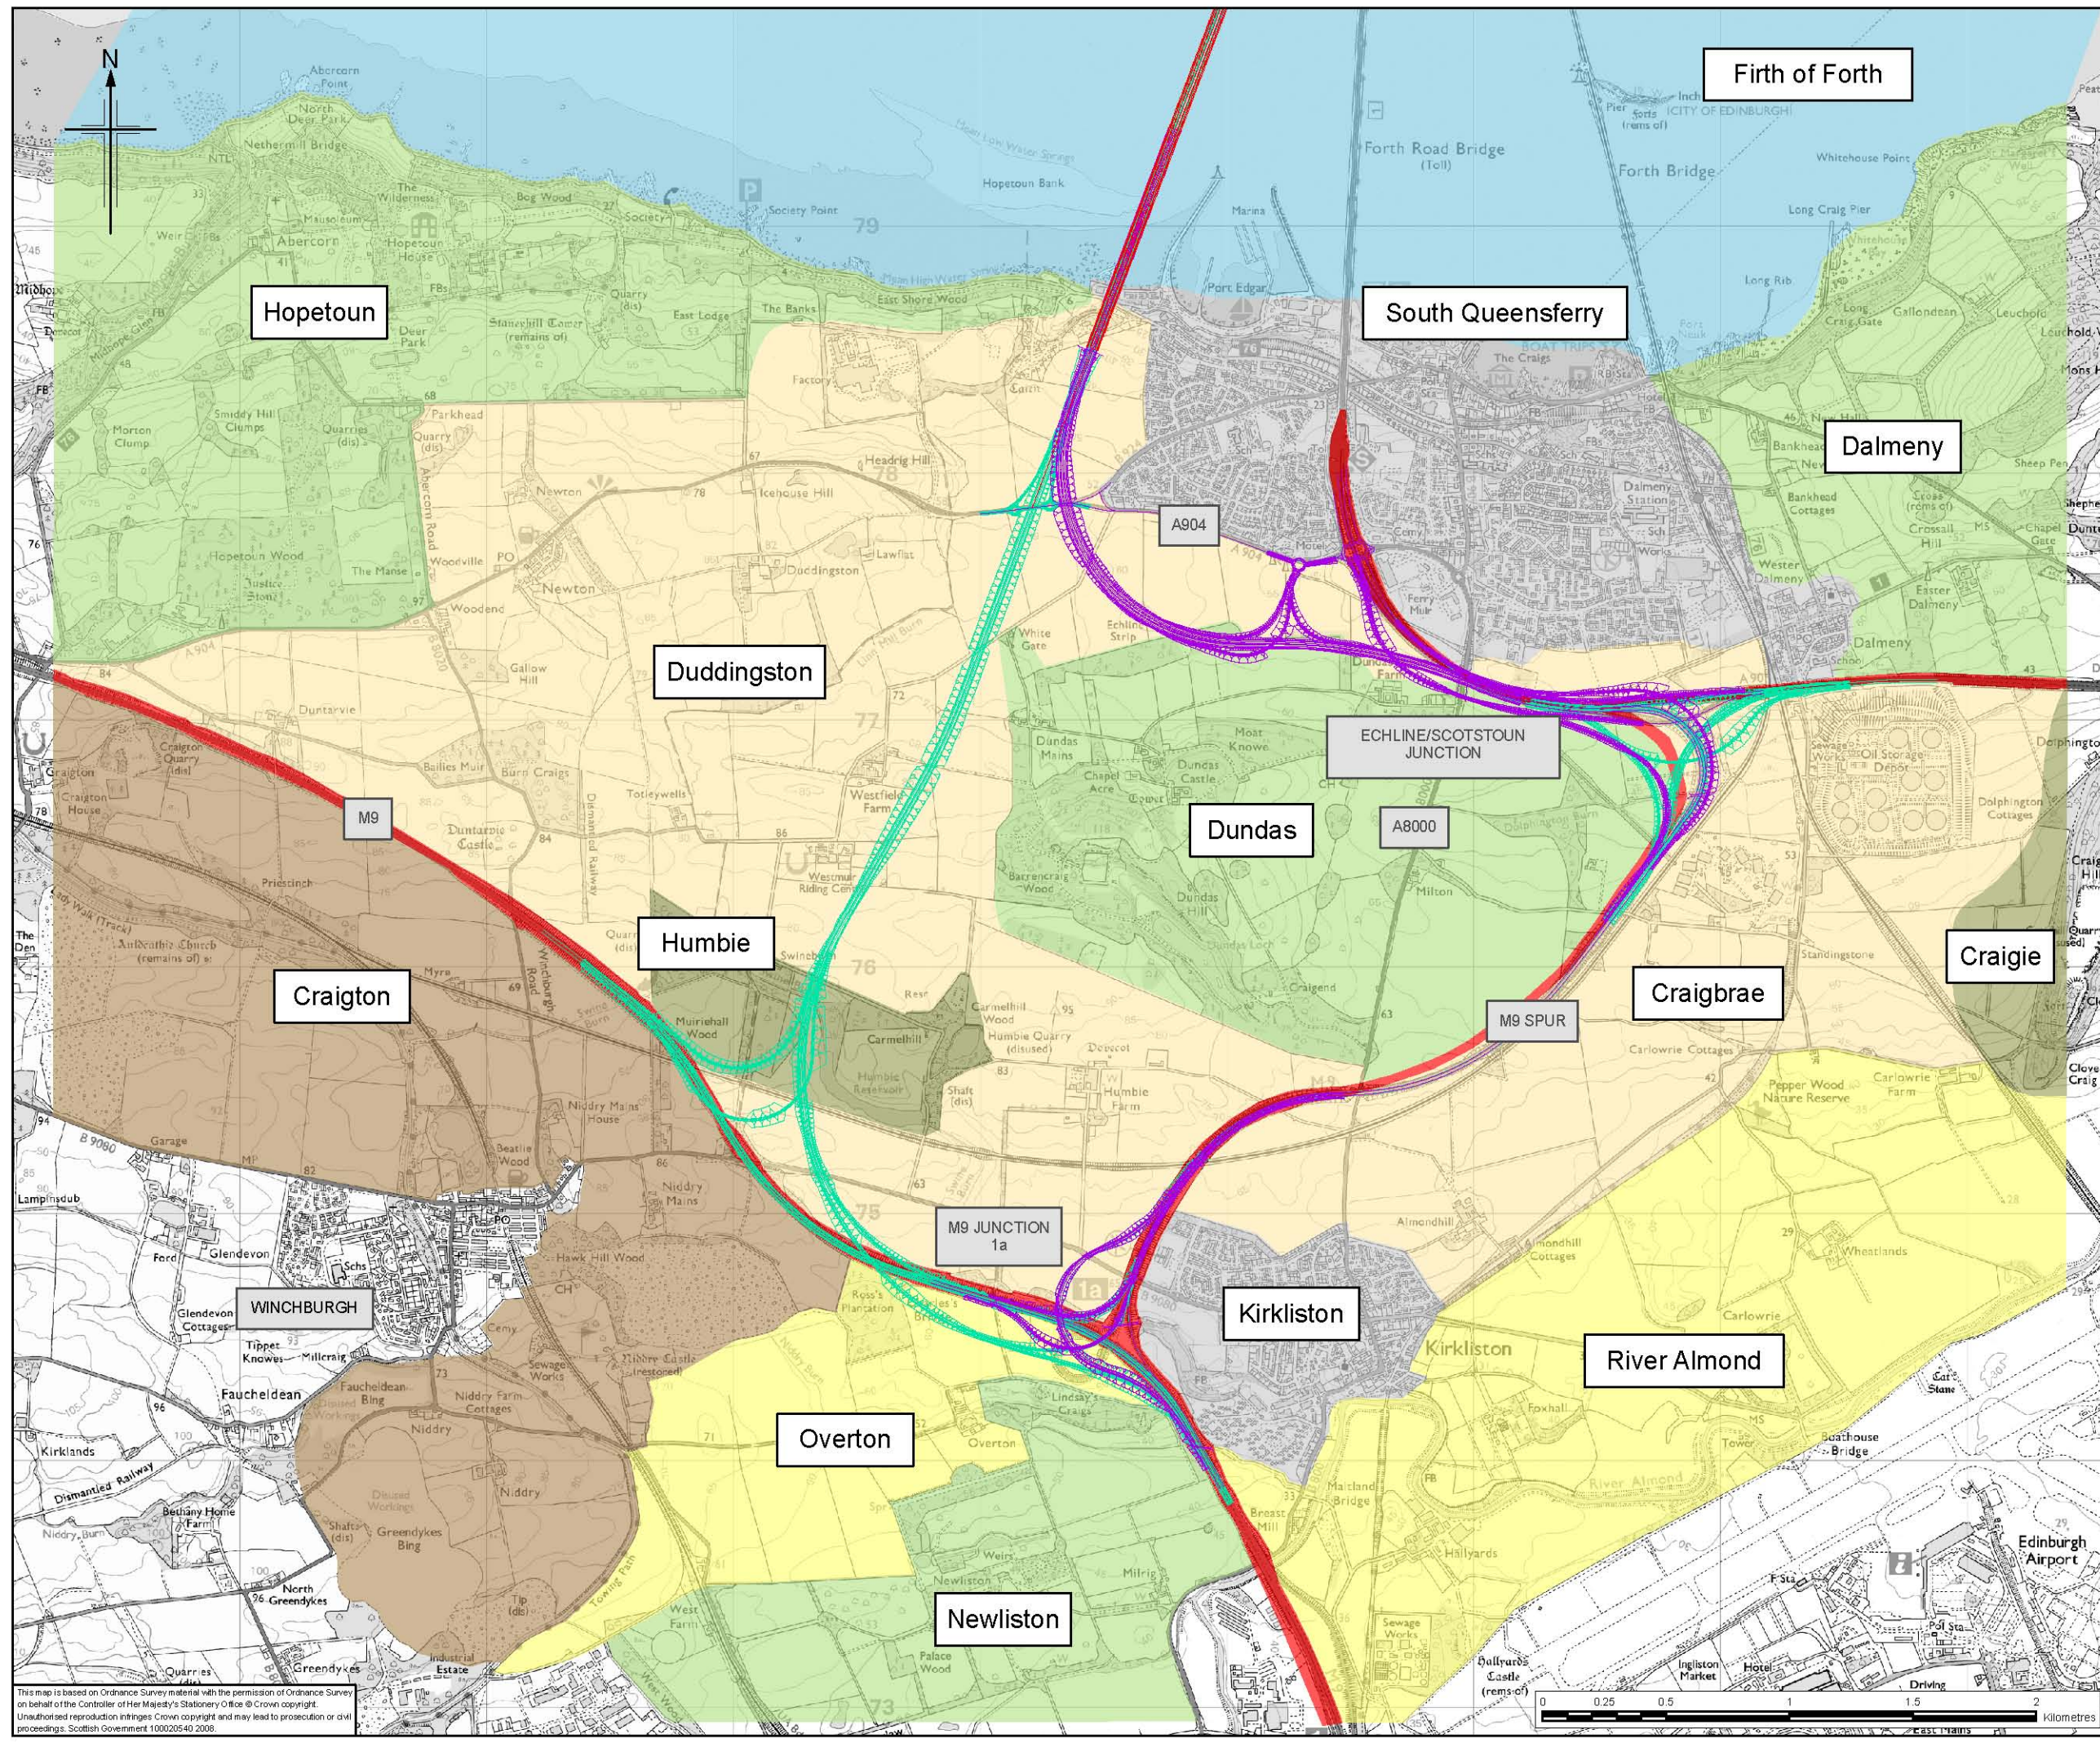

**Legend**

- North Corridor Option 1
- North Corridor Option 2
- South Corridor Option 1
- South Corridor Option 2

**Landscape Character Areas**

- Coastal Flat
- Coastal Hills
- Designed Wooded Landscape
- Disturbed Farmland
- Firth of Forth
- Industrial
- Lowland Hill and Valley Farmland
- Lowland Plain
- Existing Road Corridor
- Urban
- Wooded Lowland Hill and Valley

TRANSPORT SCOTLAND

An agency of The Scottish Government

Project

**FORTH REPLACEMENT CROSSING**

Drawing title

**Local Landscape Character Areas**

Drawing Status	FINAL		
Scale	1:25,000 @A3	DO NOT SCALE	
Client no.	RD001675		
Drawing number	<b>FIGURE 10.1c</b>		Rev 0

This drawing is not to be used in whole or part other than for the intended purpose and project as defined on this drawing. Refer to the contract for full terms and conditions.

This map is based on Ordnance Survey material with the permission of Ordnance Survey on behalf of the Controller of Her Majesty's Stationery Office © Crown copyright. Unauthorised reproduction infringes Crown copyright and may lead to prosecution or civil proceedings. Scottish Government 100020540 2008.