
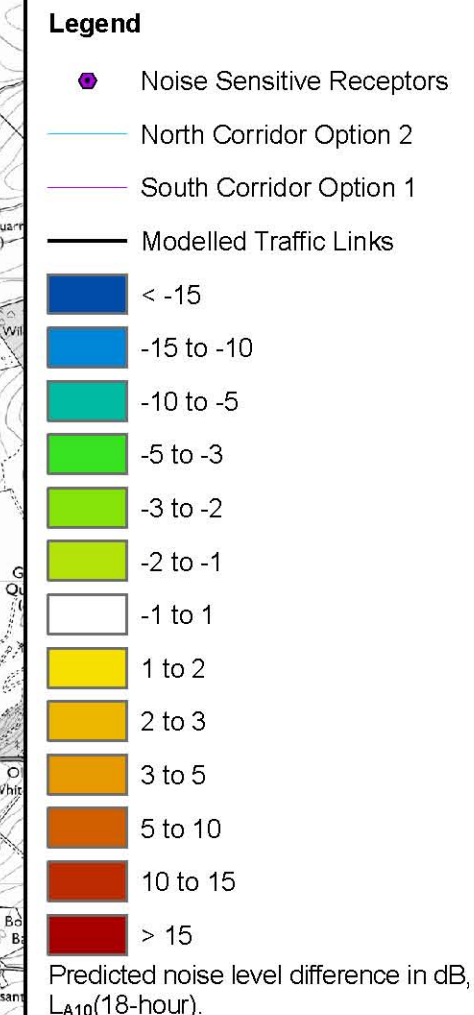


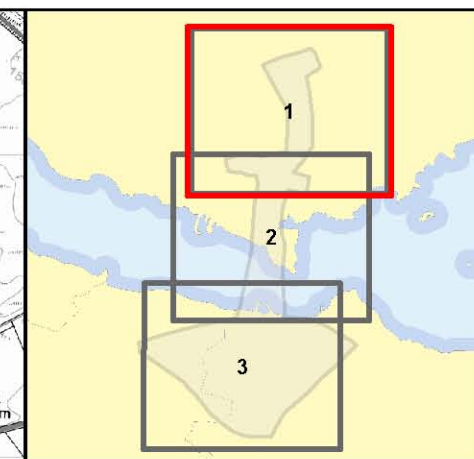

Client


TRANSPORT SCOTLAND

An agency of  The Scottish Government

JACOBS **ARUP**

Project

FORTH REPLACEMENT CROSSING

Drawing title

Difference between Design Year, 2032 and Do Minimum, 2017, Option N2S1

Drawing Status

FINAL

Scale

1:25,000 @A3 DO NOT SCALE

Client no.

RD001675

Drawing number



FIGURE 14.8a

Rev

0

This drawing is not to be used in whole or part other than for the intended purpose and project as defined on this drawing. Refer to the contract for full terms and conditions.

This map is based on Ordnance Survey material with the permission of Ordnance Survey on behalf of the Controller of Her Majesty's Stationery Office © Crown copyright. Unauthorised reproduction infringes Crown copyright and may lead to prosecution or civil proceedings. Scottish Government 100020540 2008.

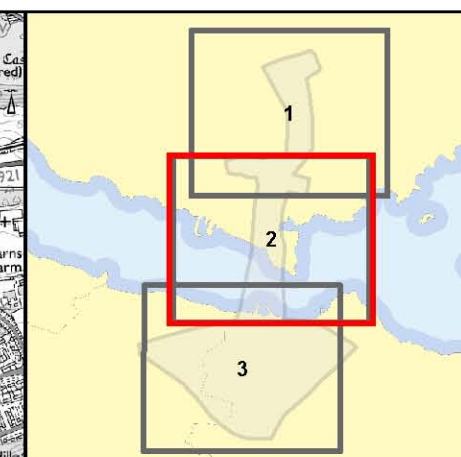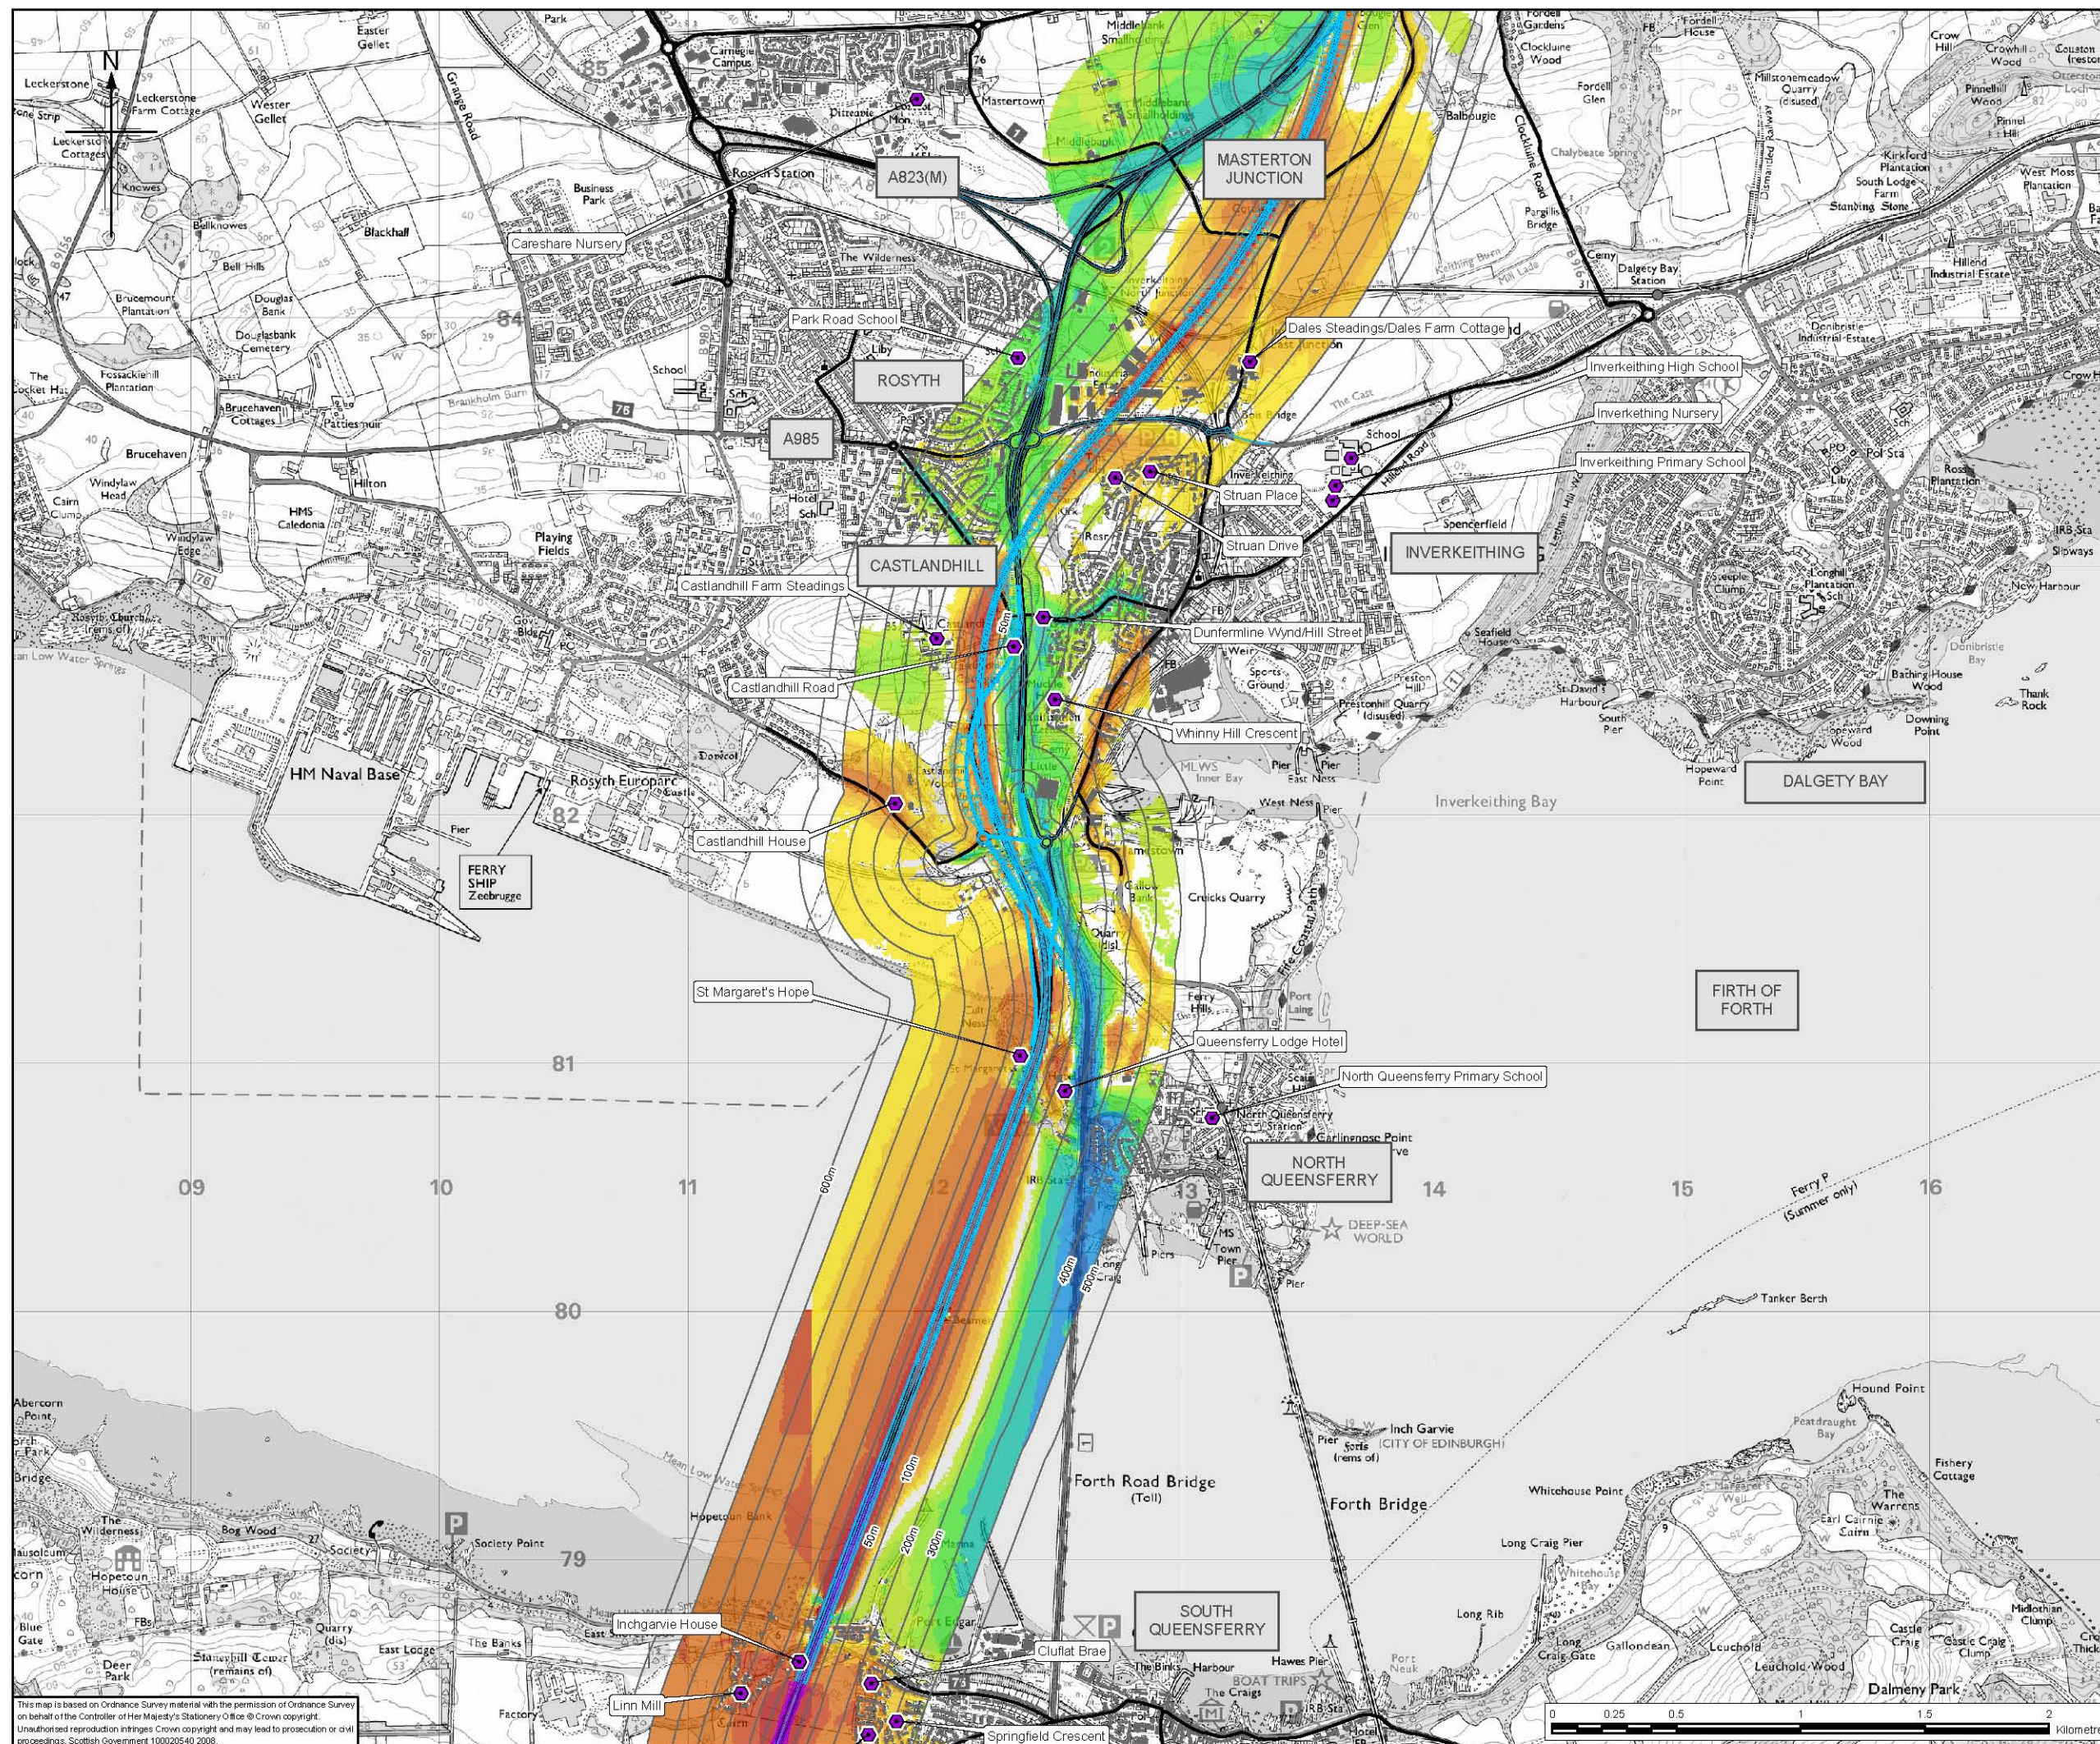

Legend

- Noise Sensitive Receptors
 - North Corridor Option 2
 - South Corridor Option 1
 - Modelled Traffic Links
 - < -15
 - 15 to -10
 - 10 to -5
 - 5 to -3
 - 3 to -2
 - 2 to -1
 - 1 to 1
 - 1 to 2
 - 2 to 3
 - 3 to 5
 - 5 to 10
 - 10 to 15
 - > 15
- Predicted noise level difference in dB, LA10(18-hour).

Client

TRANSPORT SCOTLAND

An agency of **The Scottish Government**

JACOBS **ARUP**

Project

FORTH REPLACEMENT CROSSING

Drawing title

Difference between Design Year, 2032 and Do Minimum, 2017, Option N2S1

Drawing Status

Scale

1:25,000 @A3

DO NOT SCALE

Client no.

RD001675




Drawing number

FIGURE 14.8b

Rev

0

This drawing is not to be used in whole or part other than for the intended purpose and project as defined on this drawing. Refer to the contract for full terms and conditions.

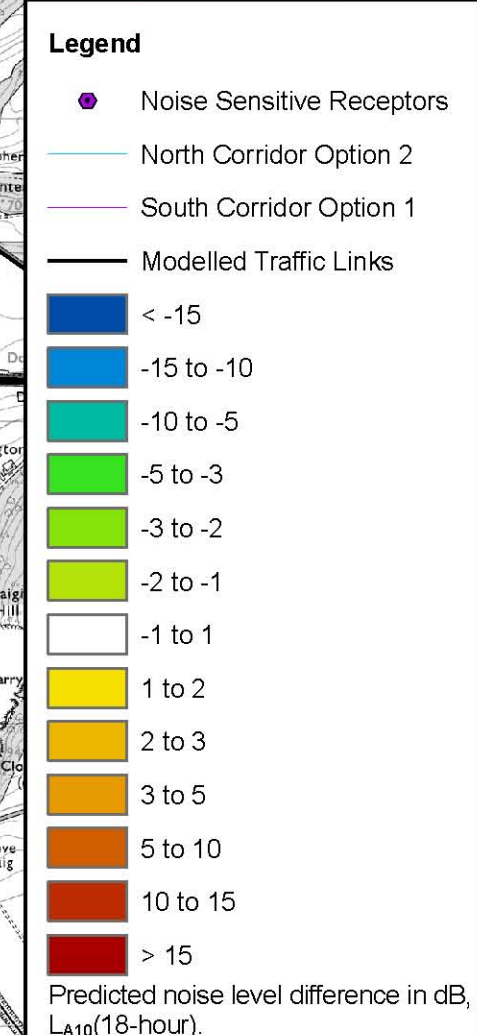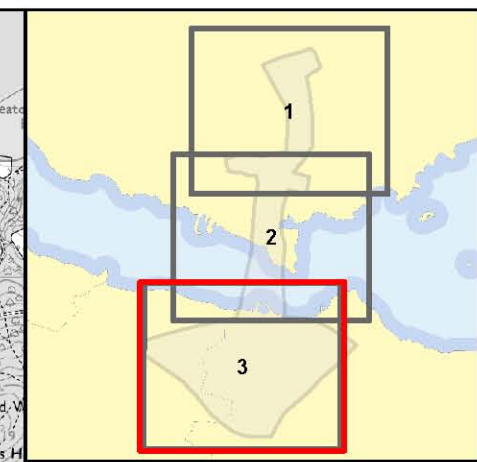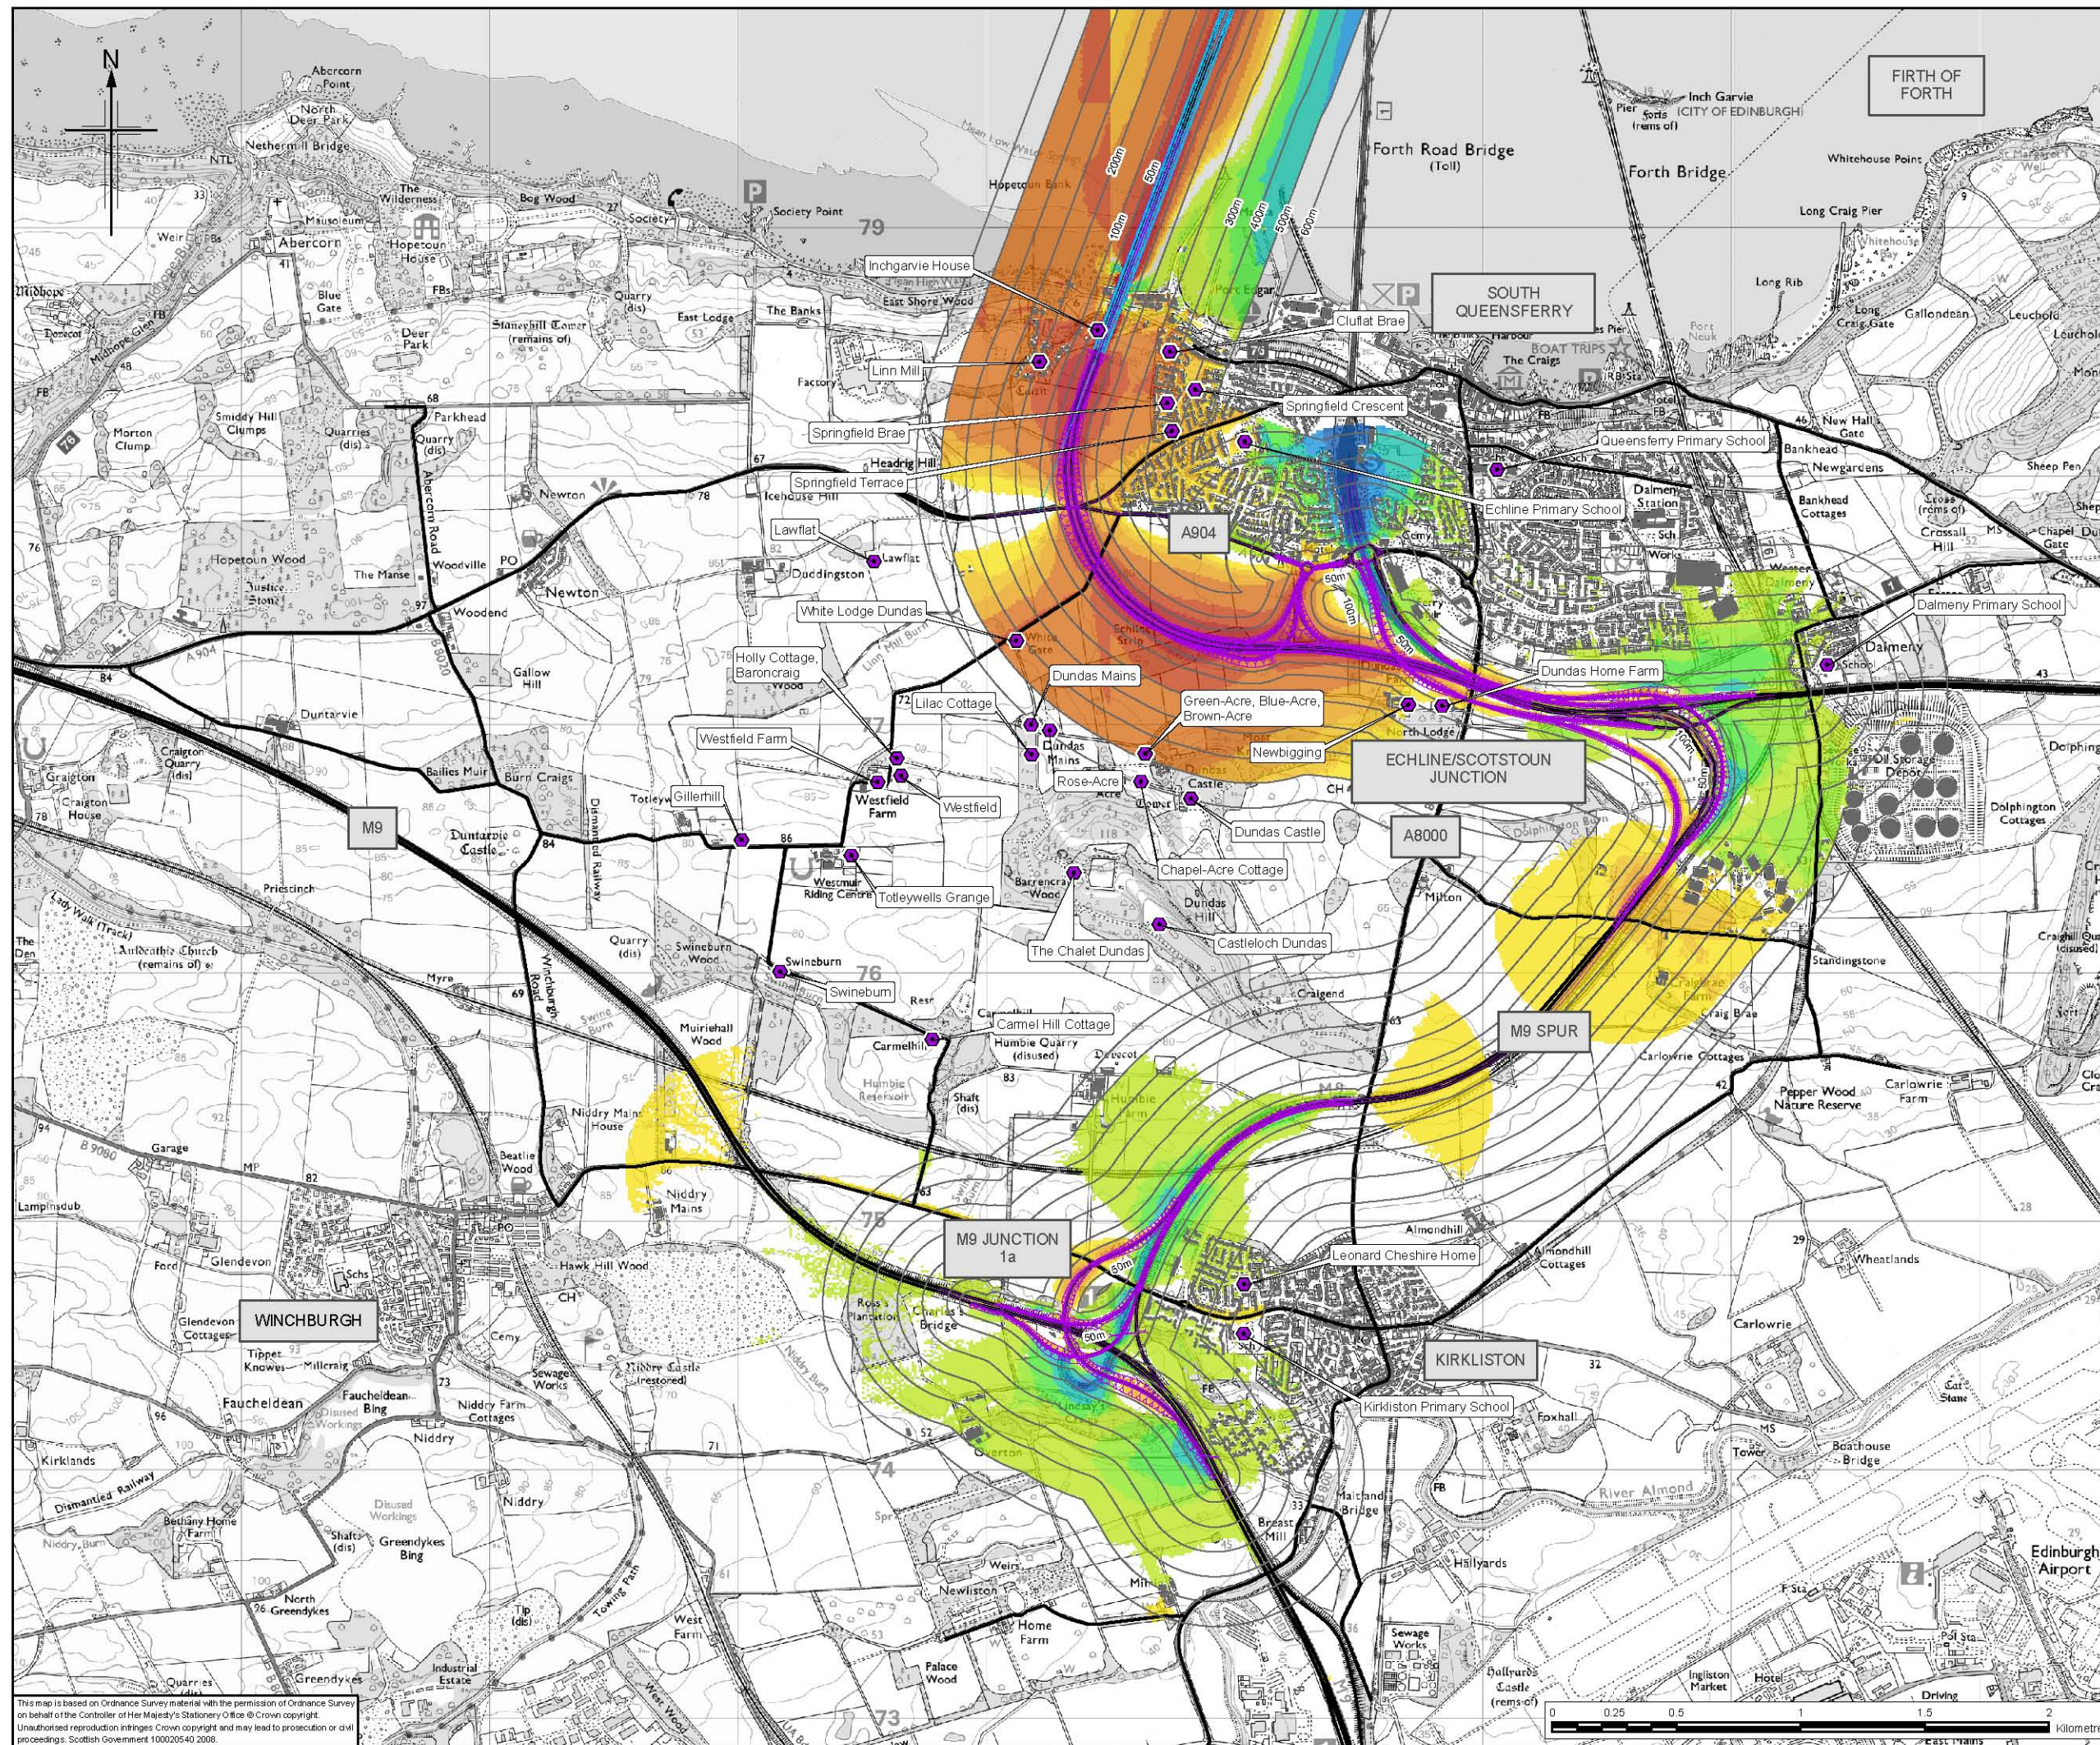

Client


TRANSPORT SCOTLAND

An agency of  The Scottish Government

JACOBS **ARUP**

Project

FORTH REPLACEMENT CROSSING

Drawing title

Difference between Design Year, 2032 and Do Minimum, 2017, Option N2S1

Drawing Status

FINAL

Scale

1:25,000 @ A3 DO NOT SCALE

Client no.

RD001675

Drawing number

FIGURE 14.8c

Rev

0

This drawing is not to be used in whole or part other than for the intended purpose and project as defined on this drawing. Refer to the contract for full terms and conditions.

This map is based on Ordnance Survey data with the permission of Ordnance Survey on behalf of the Controller of Her Majesty's Stationery Office © Crown copyright. Unauthorised reproduction infringes Crown copyright and may lead to prosecution or civil proceedings. Scottish Government 100020540 2008.