
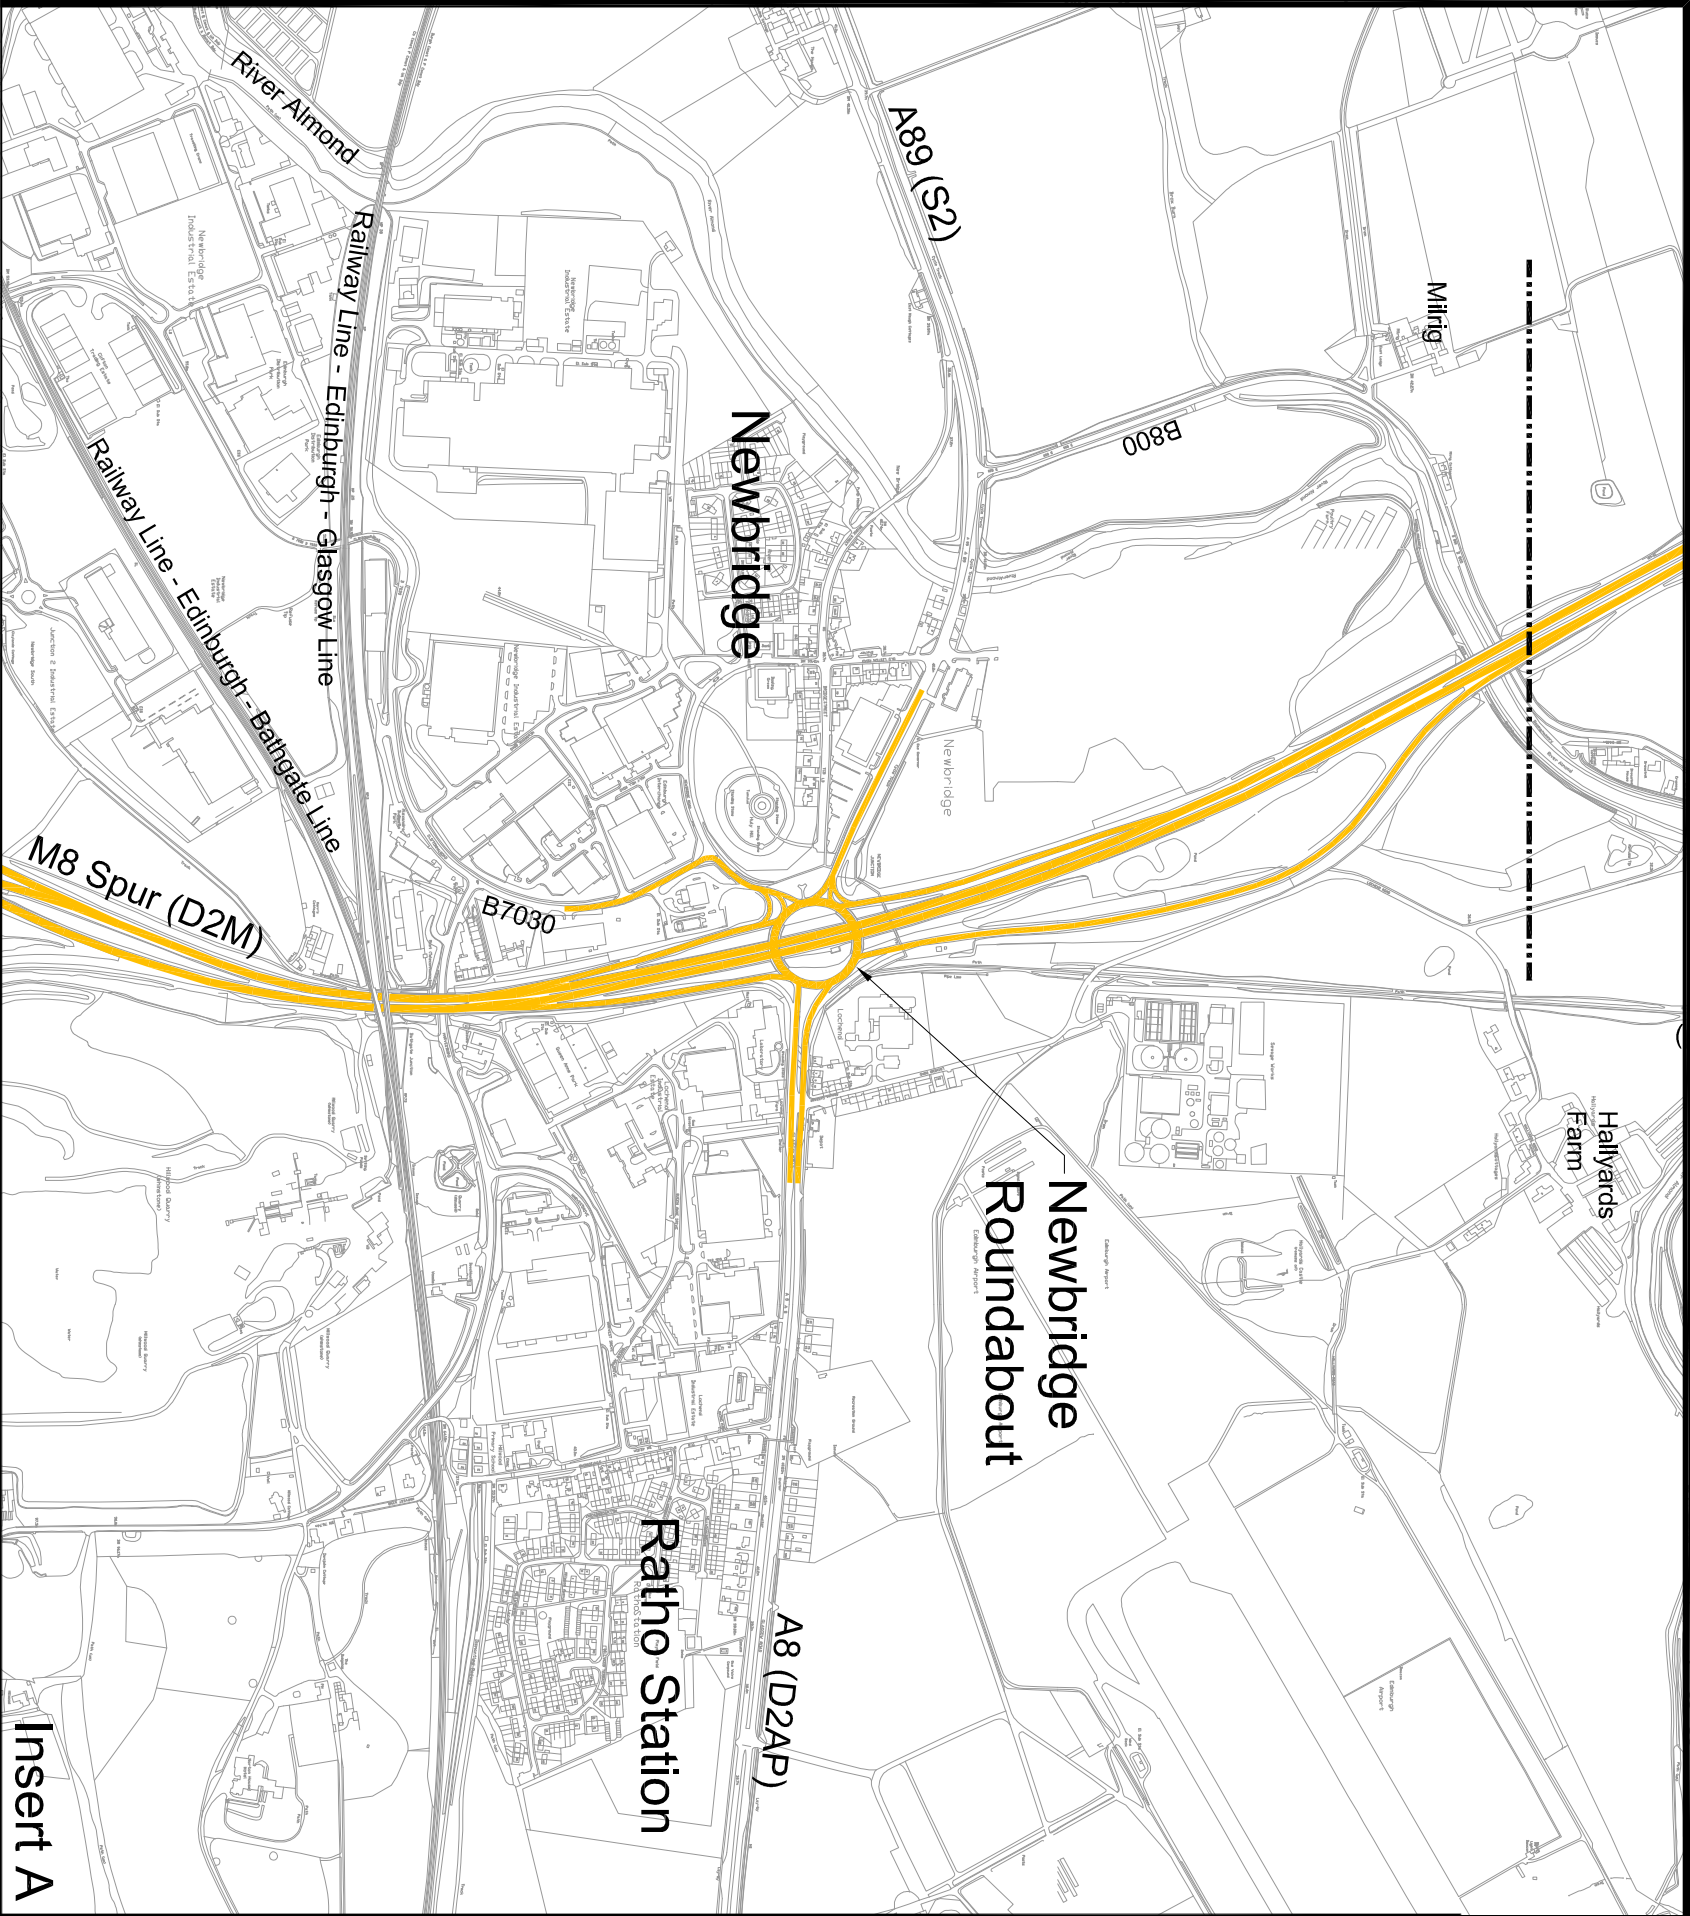


FIGURE 3.3

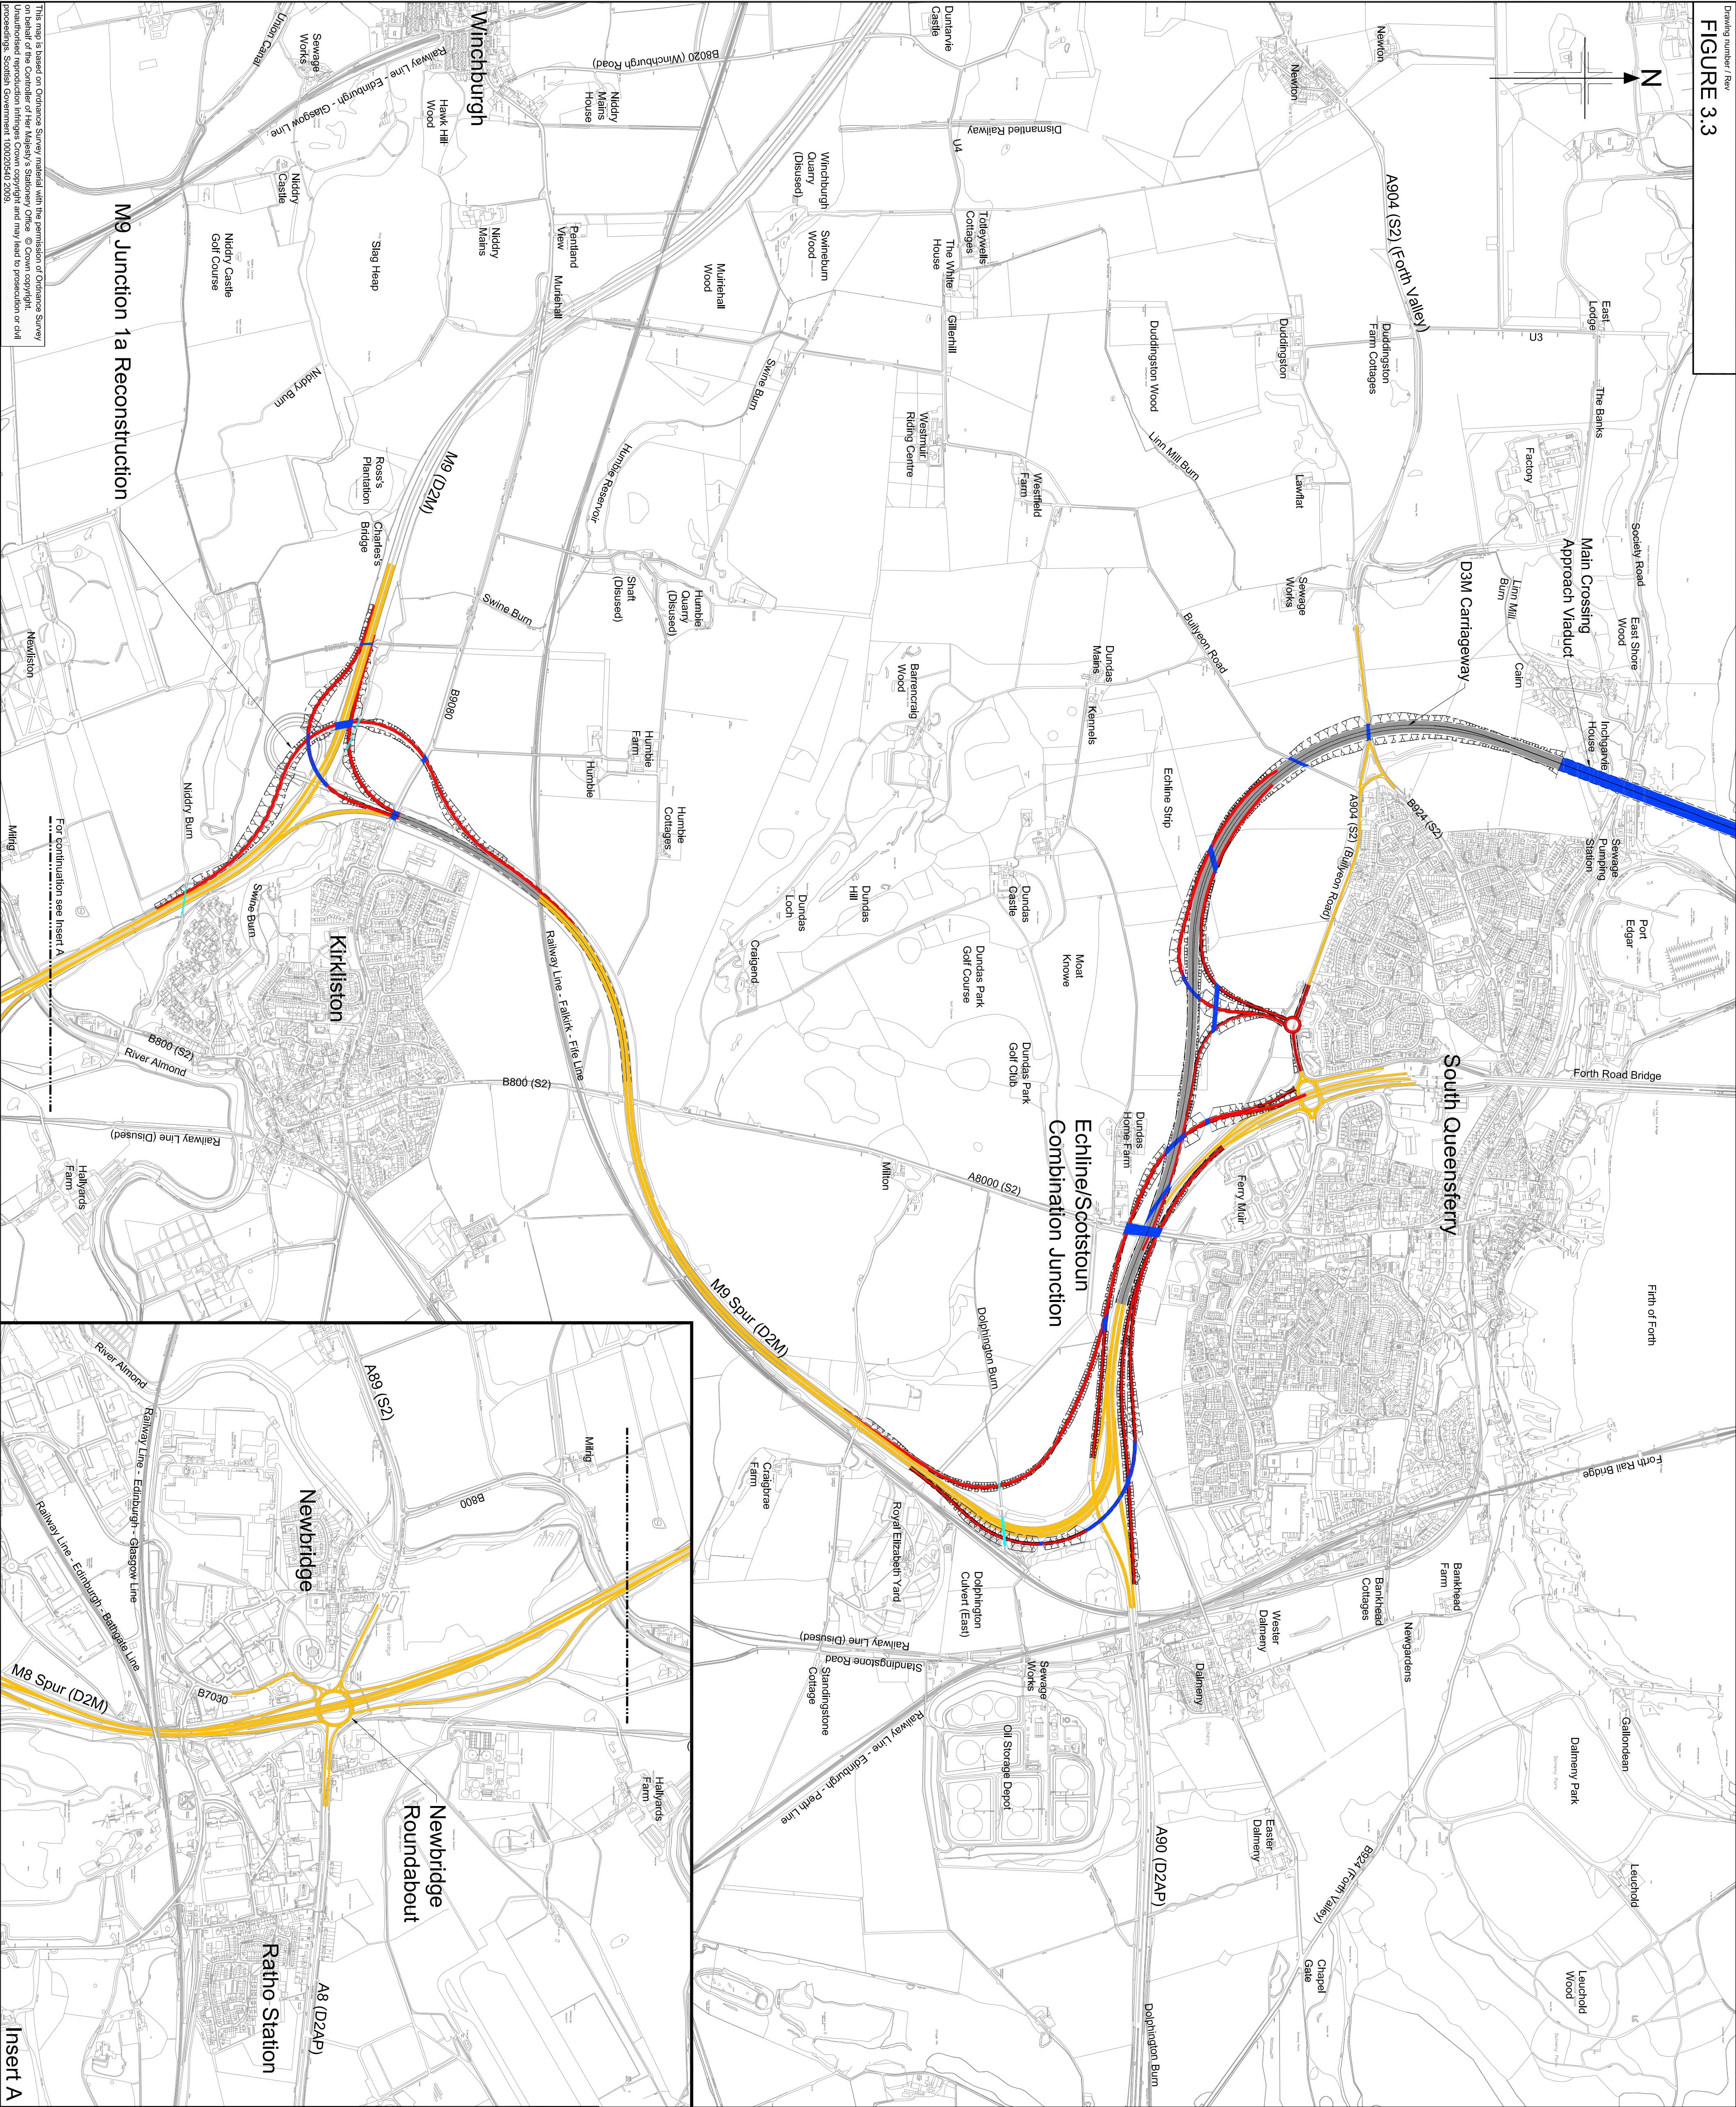

This map is based on Ordnance Survey material with the permission of Ordnance Survey on behalf of the Controller of the Map. The Ordnance Survey Office. © Crown copyright. Ordnance Survey. Scottish Government 100020540 2006.

Legend

- Proposed Mainline
- Proposed Links
- Existing Carriageway
- Proposed/Modified Structures
- Proposed/Modified Culverts

1	09/03/08	DMIS Stage 2 Corridor Report Issue - For Publication	SA	JMCD	ES	KK
0	10/1/08	DMIS Stage 2 Corridor Report Issue - Final Draft	SA	JMCD	ES	KK
Rev	Rev	Date	Drawn	Checked	Reviewed	Approved
Client	Purpose of revision					

Project

FORTH REPLACEMENT CROSSING

Drawing title

SOUTH CORRIDOR OPTION 1 LOCATION PLAN

Drawing status

FOR INFORMATION

Scale

1:10,000 @ A1

Client no.

RD 001675

Drawing number

FIGURE 3.3

Rev

1

This drawing is not to be used in whole or part other than for the intended purpose and project as defined on this drawing. Refer to the contract for full terms and conditions.

JACOBS ARUP

TRANSPORT SCOTLAND

The Scottish Government