


Note:
Borehole locations are not
directly on line of section.

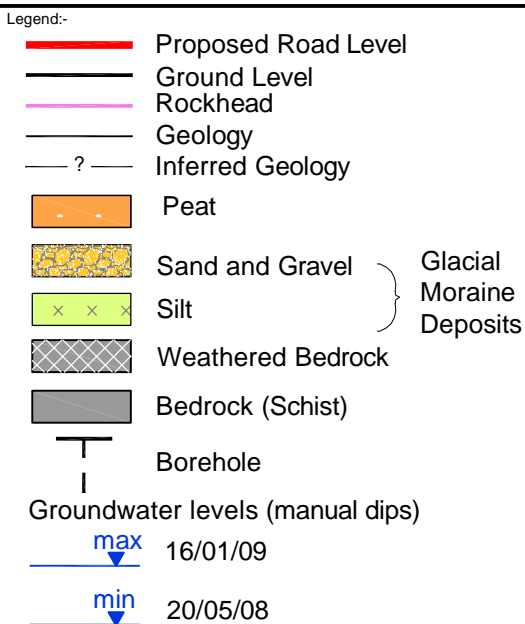

Notes:-

- Geology derived from site investigation works 1986.
- Ground water levels are associated with boreholes from 2008 site investigation.

A3	May. 09	Updated following comments	JPR		
A2	Oct. 08	Updated following comments	IA	FT	HFC
A1	June. 08	Updated following comments	IA	NWW	HFC
P1	May. 08	First Issue	IA	NWW	HFC
No.	Date	Revision	By	Chk	Appd

Drawn: IA
Checked: NWW
Approved: HFC
Date: 07.05.2008

Client / Project
Scottish Executive
Enterprise Transport
A82/A85 Crianlarich Bypass



Title
Figure 4.1
Geological Cross Section Along Line of
Proposed Road

Drawing Status
Draft
THIS DOCUMENT SHALL NOT BE REPRODUCED, COPIED, LENT, DISCLOSED, PUBLISHED OR USED
FOR ANY OTHER PURPOSE THAN FOR WHICH IT IS SPECIFICALLY FURNISHED, EXCEPT AS
EXPRESSLY AUTHORISED IN WRITING BY Grontmij ©

File Ref : P000034660\A82	Drawing No : P346600\Fig 4.1
Original Size: 420x297 - A3	Scale: As Shown Rev: A3



Grove House
Mansion Gate Drive
Leeds LS7 4DN
Tel: 0113 262 0000
Fax: 0113 262 0737
Web: www.grontmij.co.uk

Bristol. Cumbria. Dublin. Edinburgh. Glasgow. Leeds.
London. Peterborough. Reading. Solihull. Wrexham.