
Figure 11.5

Α

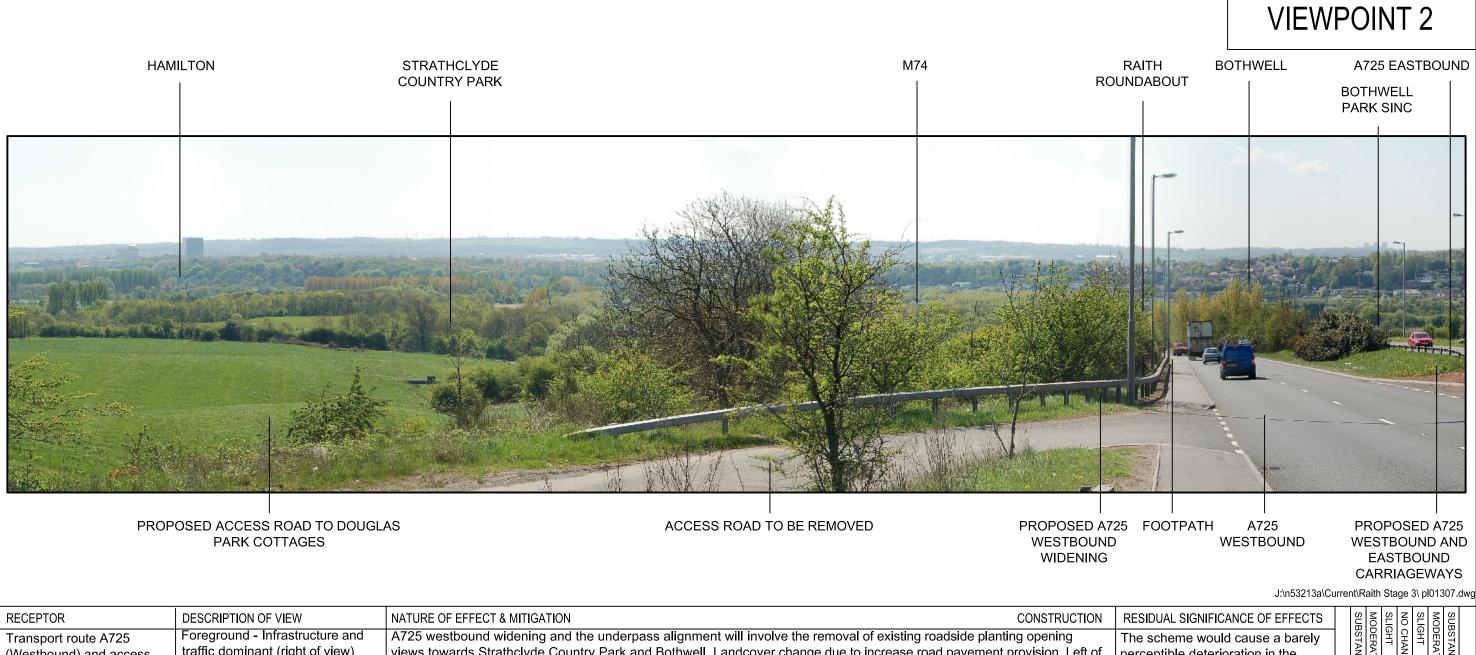

RECEPTOR	DESCRIPTION OF VIEW	NATURE OF EFFECT & MITIGATION CONSTRUCTION									RESIDUAL SIGNIFICAN	SUBSTANTIA	SLIG	NO SLIG	SUE			
Transport route A725	Foreground - Infrastructure and	A725 westbound widening and the underpass alignment will involve the removal of existing roadside planting opening											The scheme would	e scheme would cause a barely			위원	뒤35[
(Westbound) and access	traffic dominant (right of view)	views towards Strathclyde Country Park and Bothwell. Landcover change due to increase road pavement provision. Left of											perceptible deteriora			E	A 1	NI A
road to Kilmallie House	roadside planting limits views	view a new access road to serve properties around Douglas Park Cottages towards the base of the new embankment.										existing view, Does		 	"	۳ ۲	" ≱	
	towards existing Raith roundabout.													dscape.				
CLASSIFICATION OF RECEPTOR	Associated planting along existing		OPERATIONAL STAGE									Screening has been	•					
	access road partially screens									be fully mitigated.					₩			
Location - Direct line of	views into country park.		Vehicular movement dominates right hand view. New woodland planting along the westbound carriageway will minimise												등		M	1
A725 widening 1050m		the visual envelope into the Camping and Caravan Park (Country Park). New recreational route overbridge will be partially											₽		\mathcal{N}	I SE		
from new interchange	Mid/Far Distance - The extensive		visible at the enlarged Raith roundabout due to the mature planting retained. New planting looks to minimise any adverse											MPACT	Z	2	<u> </u>	2 8
AOD 50m (Approx.)	tree cover within mid distance	effects related to the underpass structure and enlarged road interchange layout. Permanent loss of vegetation in the									Notable changes to the existing			후		i ₩		
	Strathclyde Country Park/M74/ central reservation will open extensive views over towards Blue Bell pond and Bothwell.										vista in a limited are		, ½ ±	≐	ı R TA			
	Raith Haugh / Carmichael	ACVEADO EDOM OBERATION (COMO TERM)										to right of viewpoint with the loss of				H \(\frac{1}{2}\)	<u> </u>	
Sensitivity : - Moderate	Plantation / Bothwell residential	15 YEARS FROM OPERATION (LONG TERM)														ŕ	-	
•	area visible within wooded slope	Mature woodland planting adds to the seasonal screening of existing vegetation and linking of valuable features. More									vegetation in central reservation.							
	(right of view). Horizon made up	scenic views far left towards Strathclyde Country Park, right towards the residential area of Bothwell retaining open views											'''					
	of conurbation of outer Hamilton	and character. Tree planting around overbridge structures at new interchange matures to screen visual effects (vehicles											\vdash	-		_		
	punctuated with isolated high-rise	and bridges). Signage and lighting difficult to mitigate fully. Ecological & recreational benefits.														- `	\times	
	built form.											_						
CLIENT	PROJECT TITLE		This map is based on Ordnance Survey material with the permission of Ordnance Survey on behalf of the Controller of Her Majesty's Stationery Office Crown								DRAWING TITLE M74 Junction 5 Raith							
			Copyright. Unauthorised reproduction infringes Crown copyright and may lead to prosecution or civil proceedings. Scottish Executive 100020540 Year of publication Mouch															
	M8 Baillieston to N	Baillieston to Newhouse							DESIGN BY:					_		andscape E Viewpoint 2		
and Associated Imp		rovements	ents Design By: CHECKED BY: SWG DATE: DATE: OCTOBER 06 IN ASSOCIATION WITH								1 1100	O VIEW	politi	2				
I RANSPORT SCOTLAND	TRANSPORT			A STAGE 3 FINAL ISSUE D.H. SH. SWG. 080307 DRAWN BY. SR. APPROVED BY. MW.								A C						
			REV REV	/ISIONS	BY CH	IKD APP'D	DATE	DATE:	OCTOBER 06	DATE:	OCTOBER 06	51/	AS ya	SCALE DRAWING NO				REV
An agency of SCOTTISH EXECUTIVE			I	AMENDMENTS			- 1	DDAF	-	V ENAL DEDO	O.T.	1		NTS AT A3	Figure	115		1 A

X FINAL REPORT

AMENDMENTS

An agency of SCOTTISH DESCUTIVE