


This map is based on Ordnance Survey material with the permission of Ordnance Survey. Unauthorised reproduction infringes Crown copyright and may lead to prosecution or civil proceedings. Scottish Government 100029540 2006

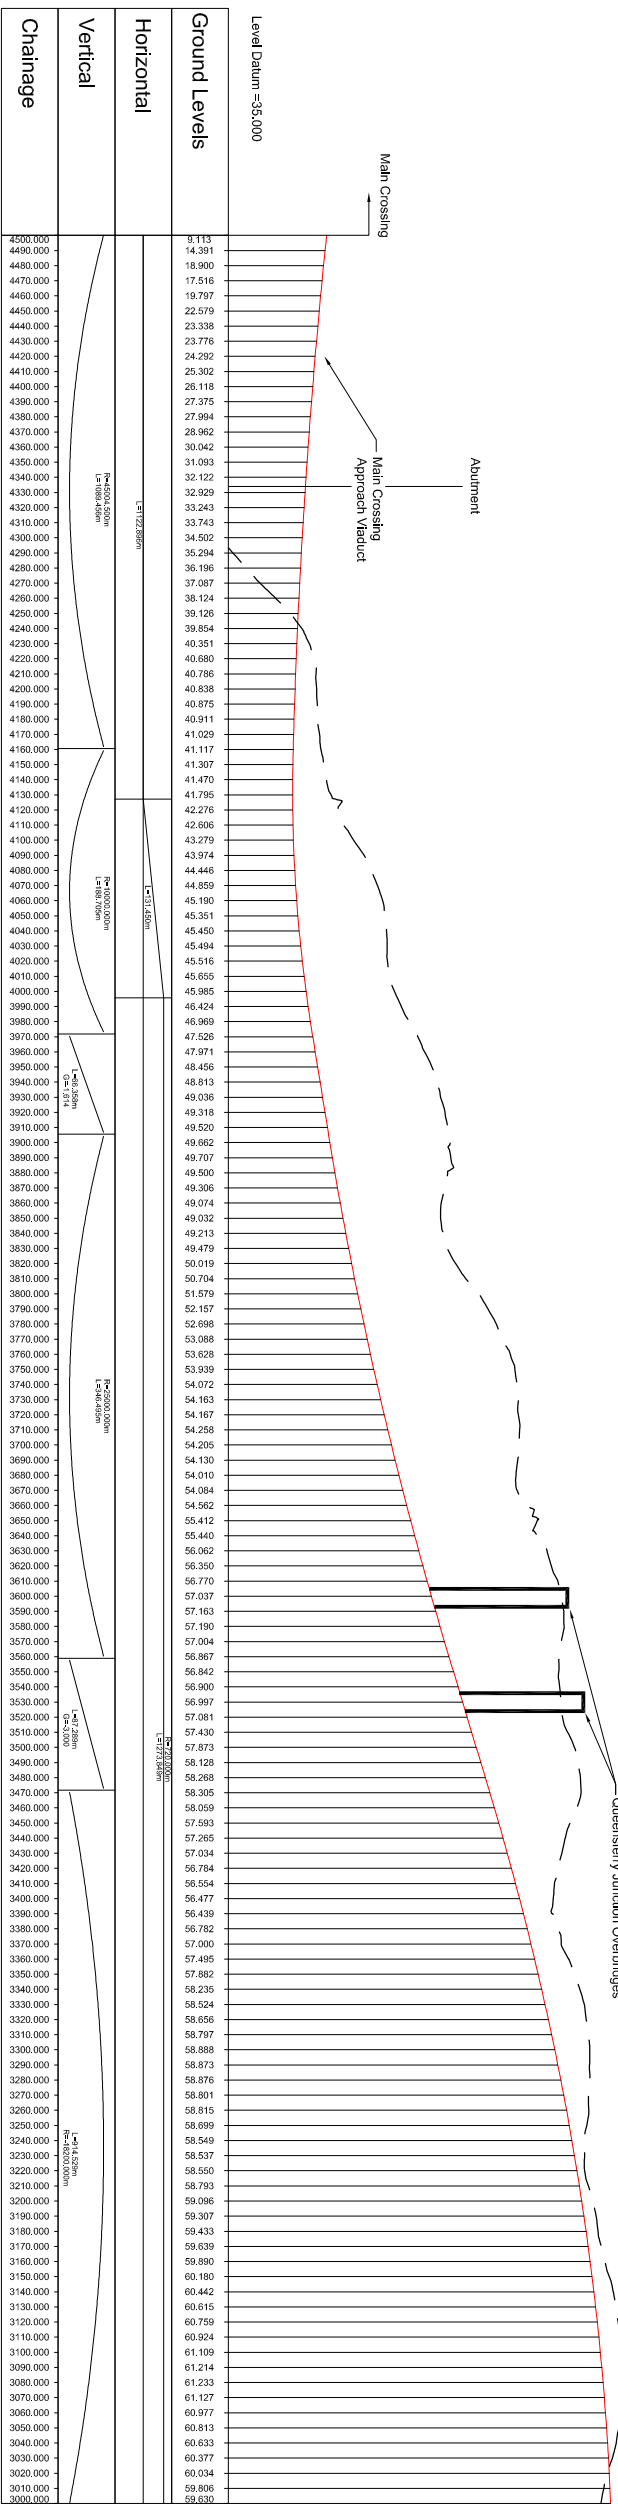

Chainage	Vertical	Horizontal	Ground Levels

South Mainline Long Section Ch 3000 to Ch 4500
Scale 1:5,000 Horizontal, 1:500 Vertical

Legend

Plan

Mainline Features:

- Proposed Carriageway
- Verge
- Embankment
- Cutting

Long section

- Proposed Design Level

0	18/09/09	For Information	WJP	IKR	ES	JAG
Rev	Rev. Date	Purpose of revision	Drawn	Checked	Reviewed	Approved

Client: **TRANSPOrt SCOTLAND**

Project: **FORTH REPLACEMENT CROSSING**

Client: **JACOBS ARUP**

Project: **DMRB STAGE 3 REPORT QUEENSFERRY PLAN AND LONG SECTION SHEET 3 OF 4**

Drawing title: **FOR INFORMATION**

Scale: **1:5000 @ A3**

Client no: **RD 001675**

Drawing number: **FIGURE 3.10**

Rev: **0**

This drawing is not to be used in whole or part other than for the intended purpose and project as defined on this drawing. Refer to the contract for full terms and conditions.