


FIGURE 5.7



<p>Transport Scotland</p>			
<p>An agency of The Scottish Government</p>			
<p>JACOBS ARUP</p>			
<p>FORTH REPLACEMENT CROSSING</p>			
<p>DMRB STAGE 3 REPORT ANNUAL AVERAGE DAILY TRAFFIC LEVELS AND % HGV DO-MIN YEAR 2017</p>			
<p>FOR INFORMATION</p>			
Scale	NTS	DO NOT SCALE	
Drawing number	RD 001675		
<p>FIGURE 5.7</p>			<p>Rev 0</p>

This drawing is not to be used in whole or part other than for the intended purpose and project as defined on this drawing. Refer to the contract for full terms and conditions.

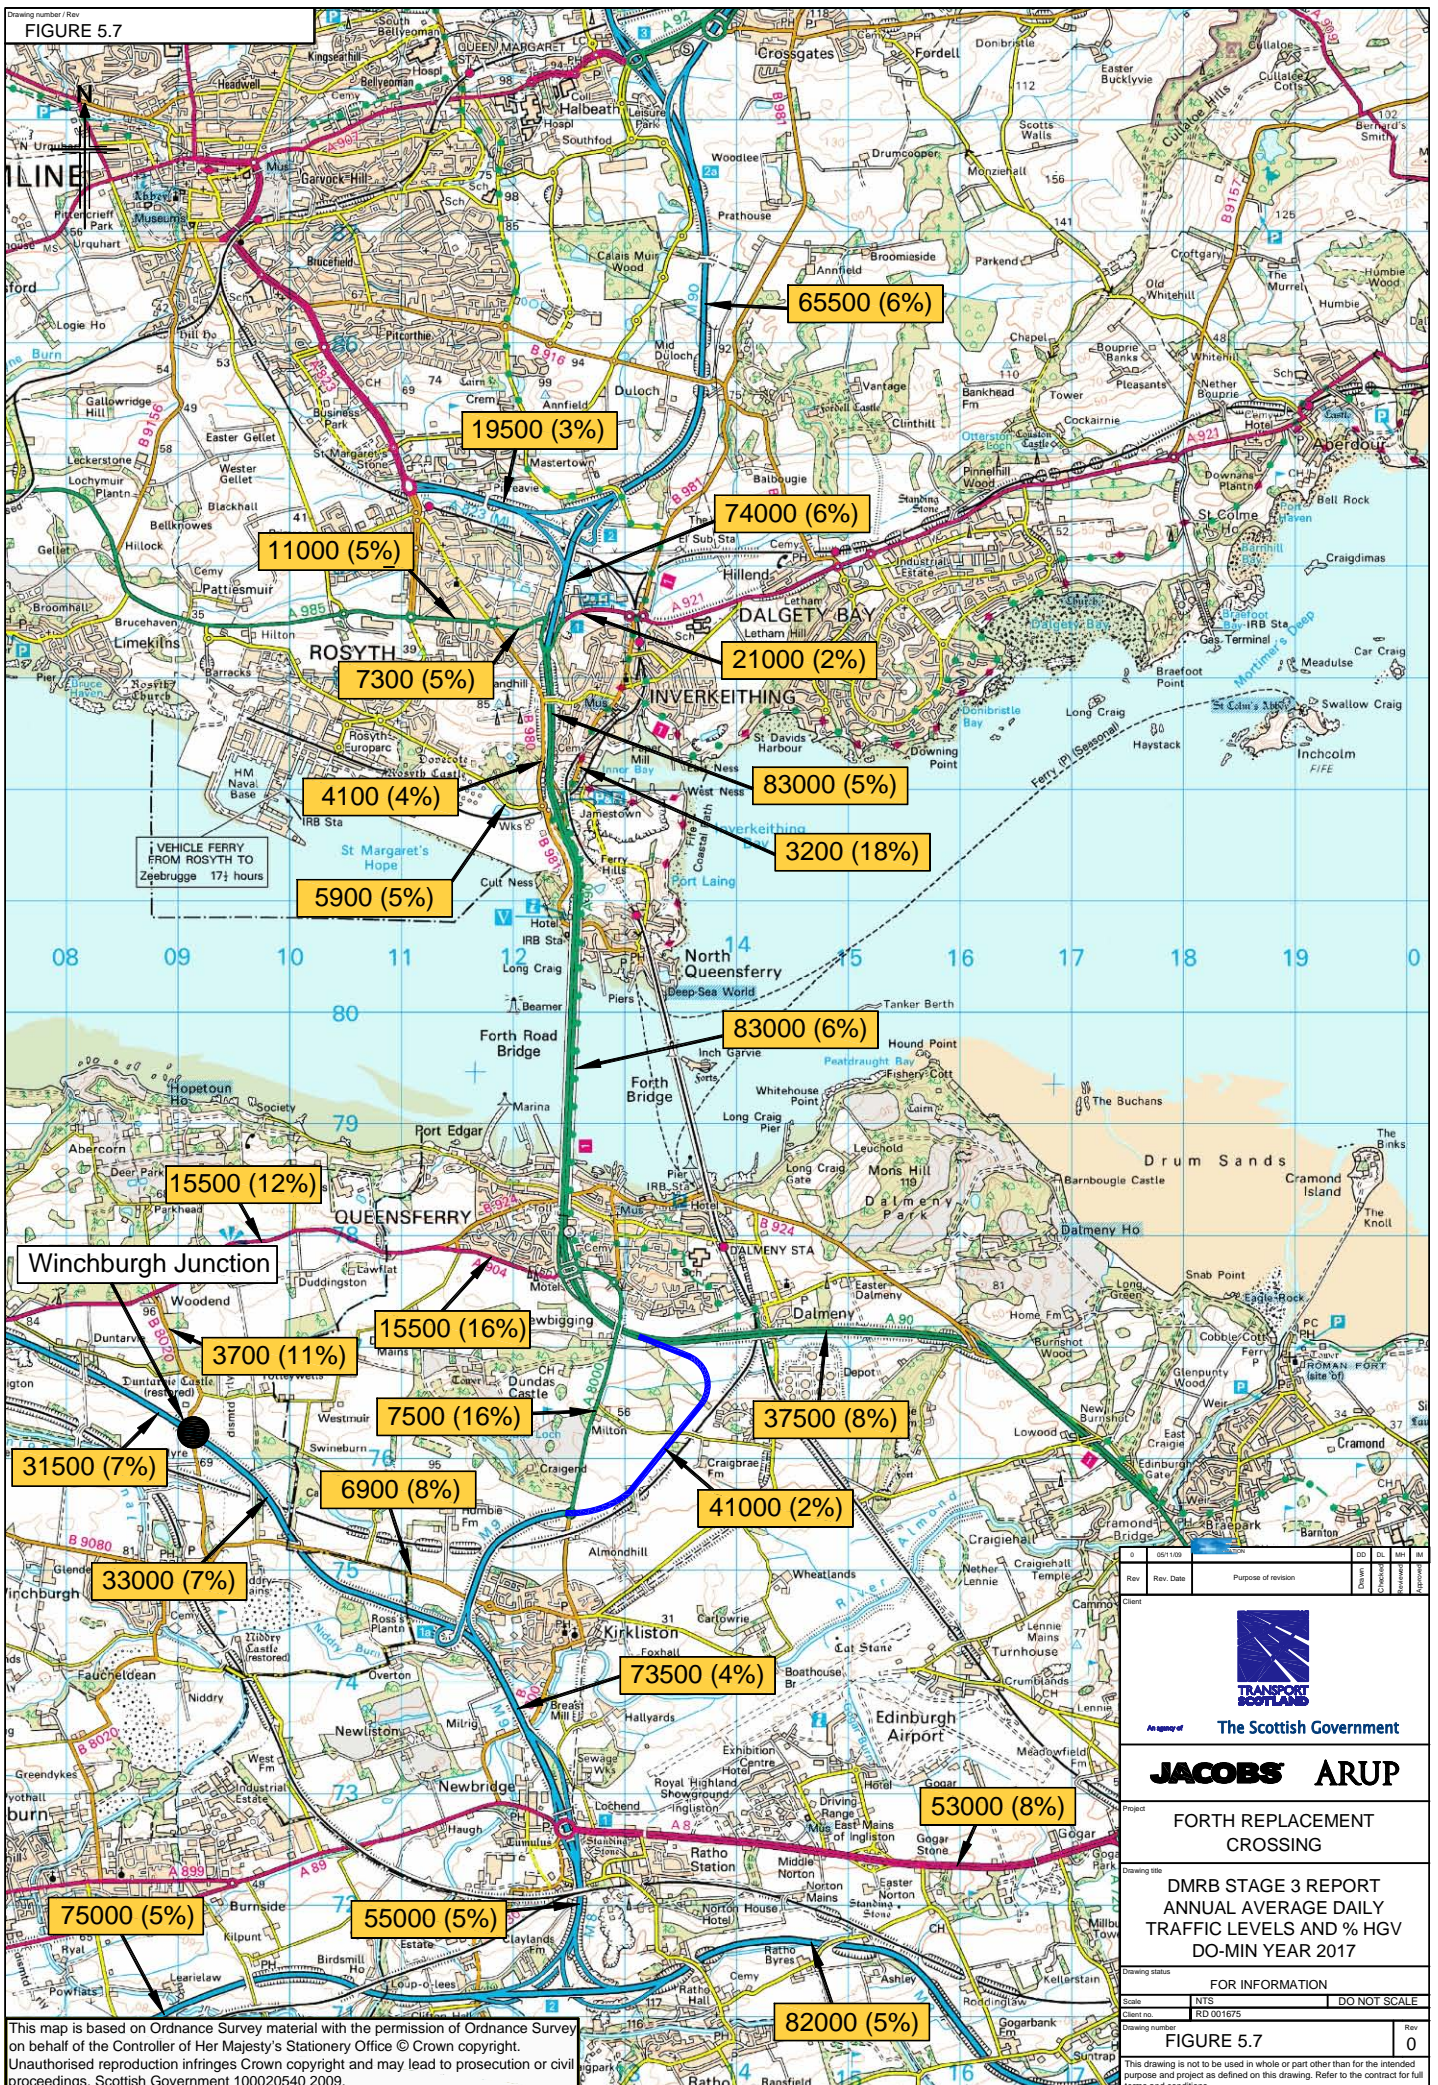