
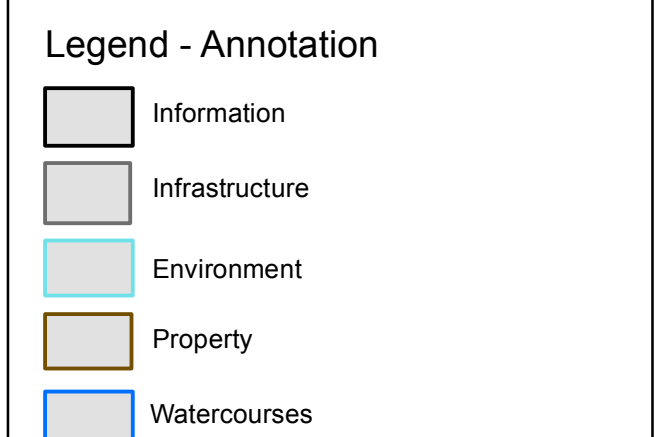
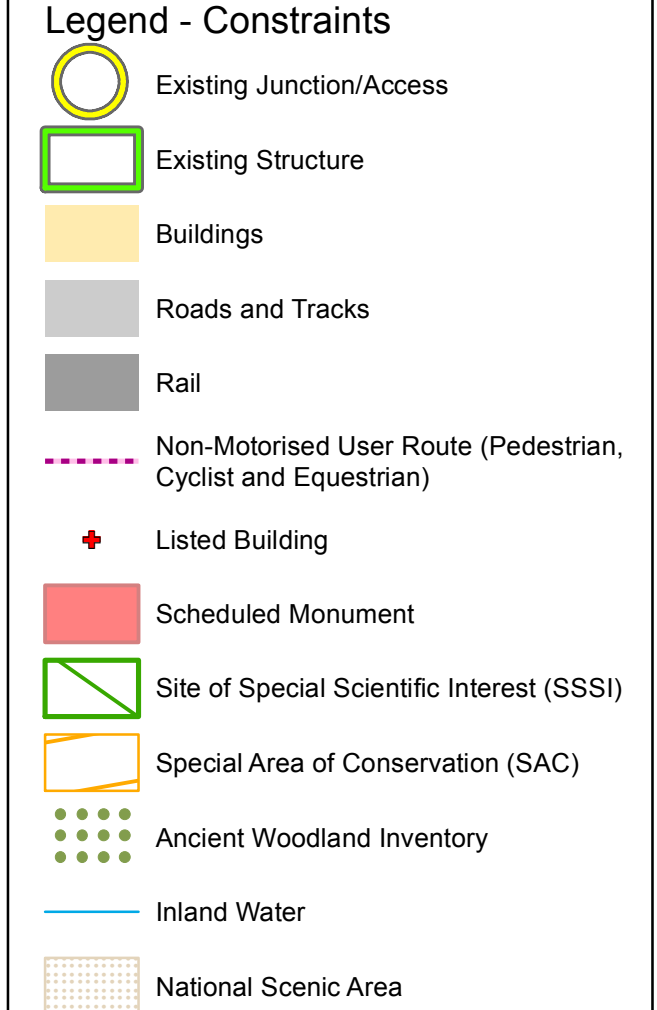
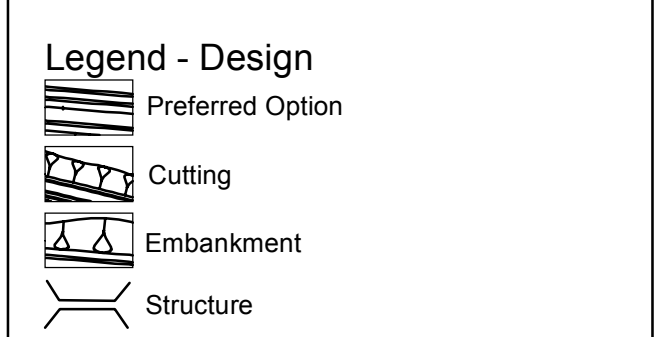
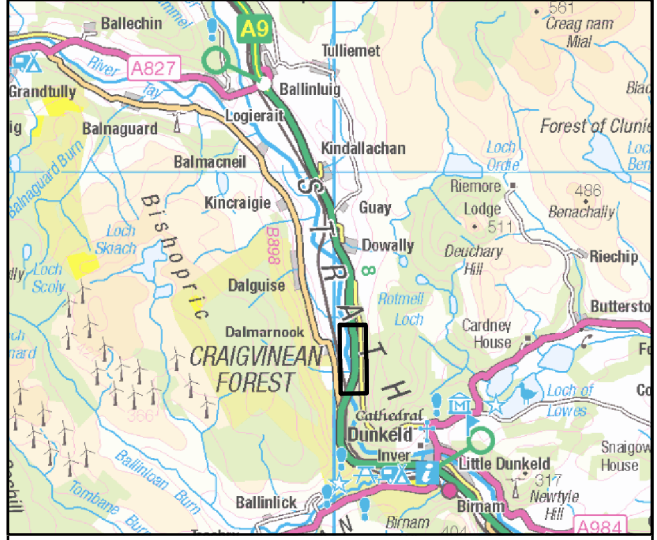


TAY CROSSING TO BALLINLUIG (SHEET 1 OF 5) - PREFERRED OPTION

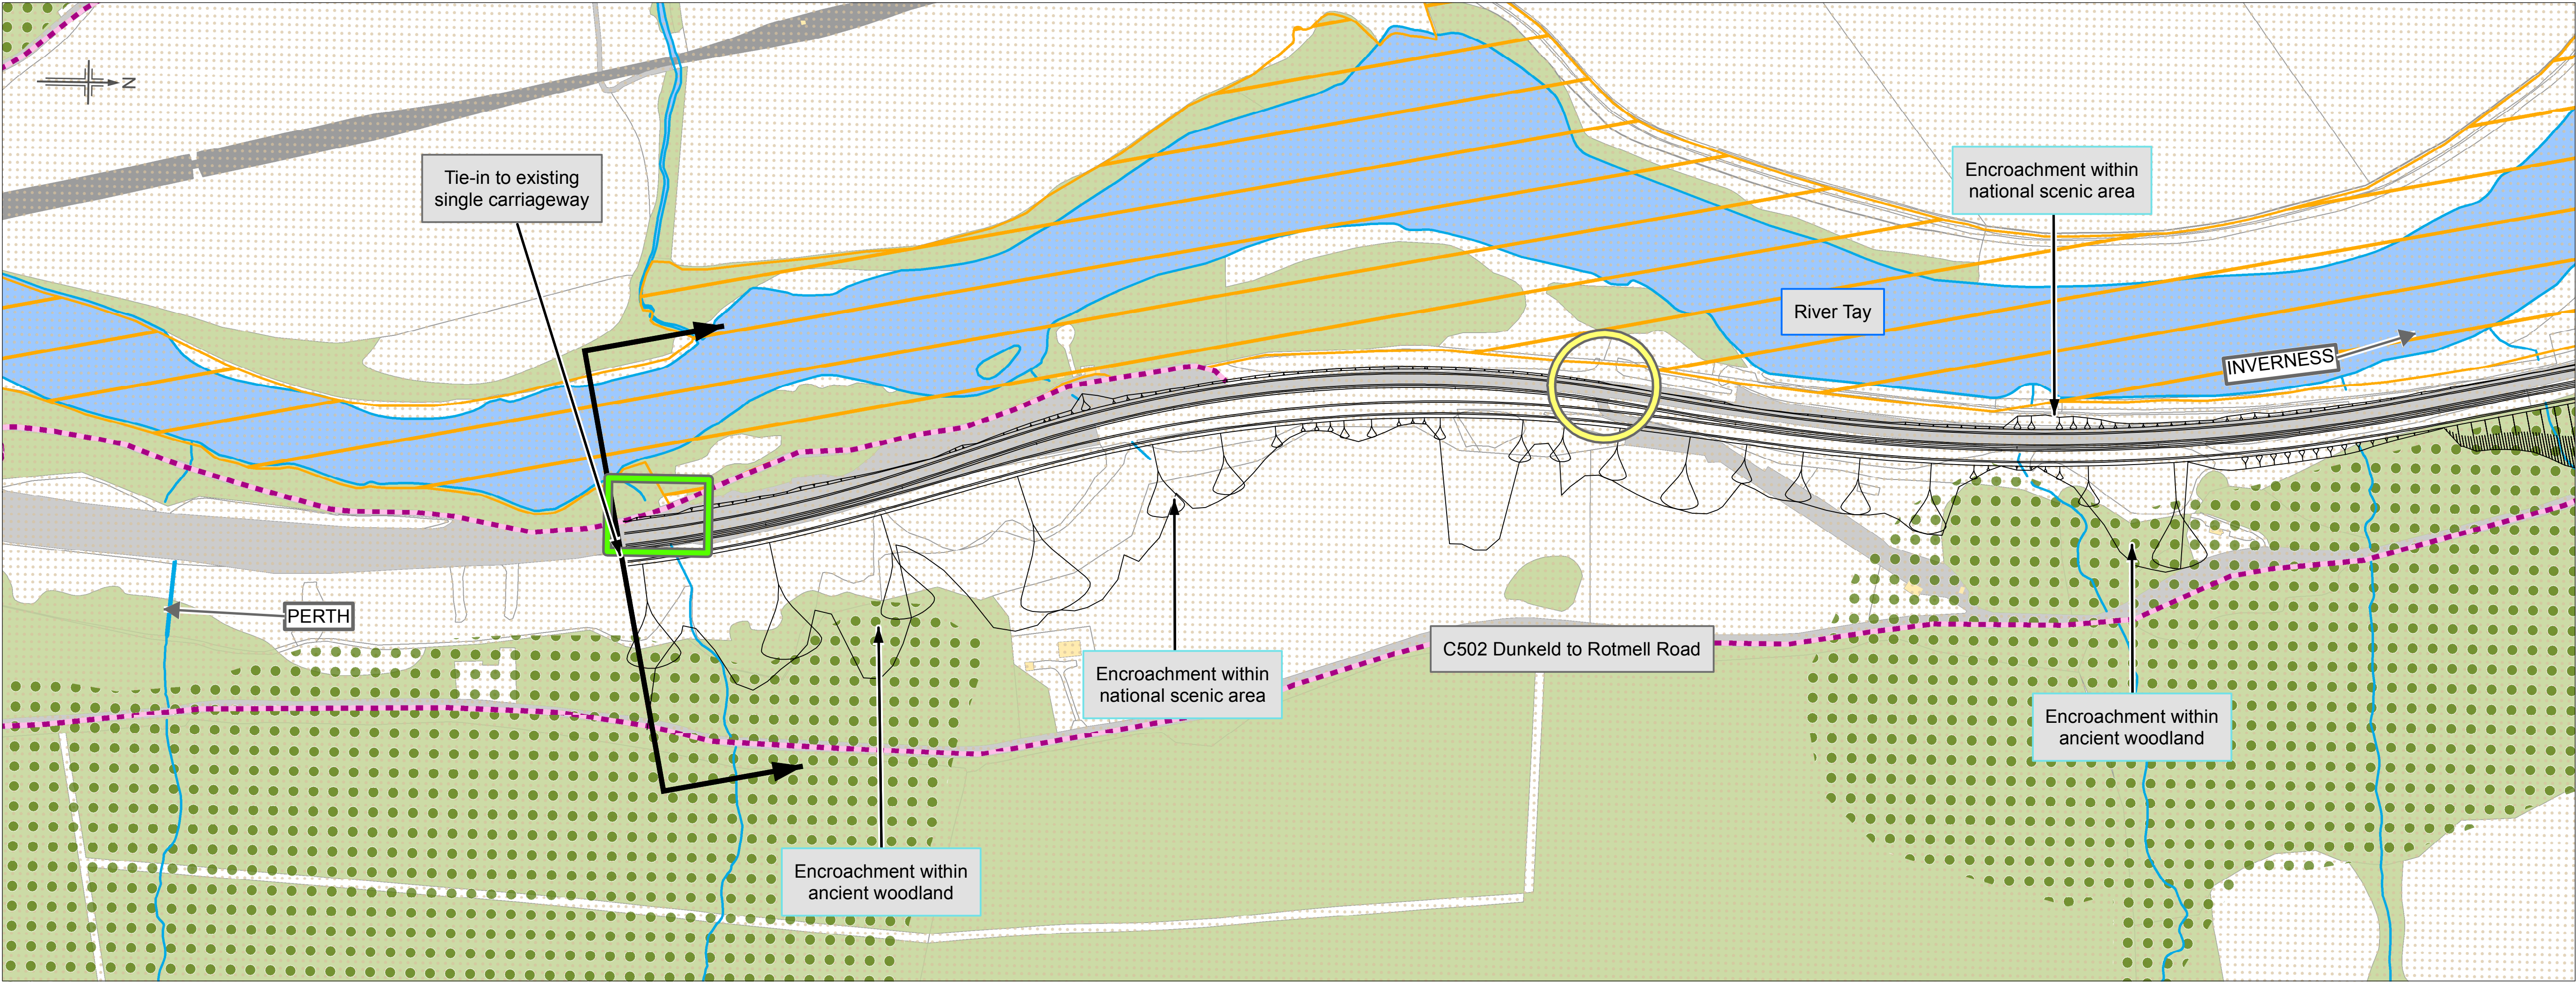

Please Note:

The preferred option shown on this drawing is indicative and will be developed further during the next stage of design development. This will include the preferred option alignment, the layout of the junctions, lay-bys, side roads and private means of access. Environmental mitigation will also be added to the scheme design.