
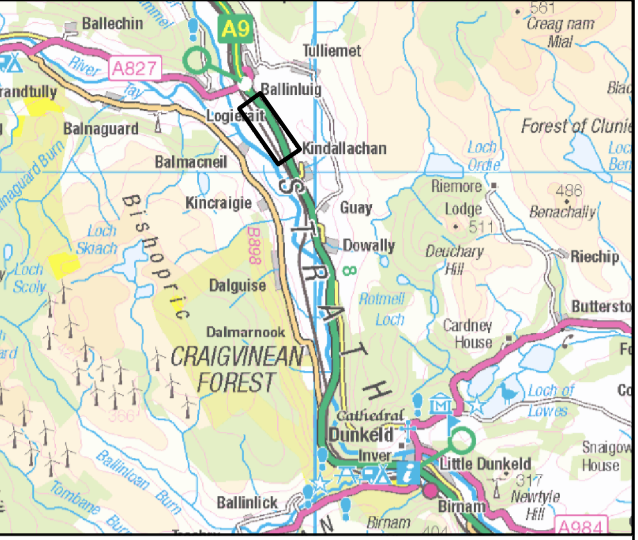
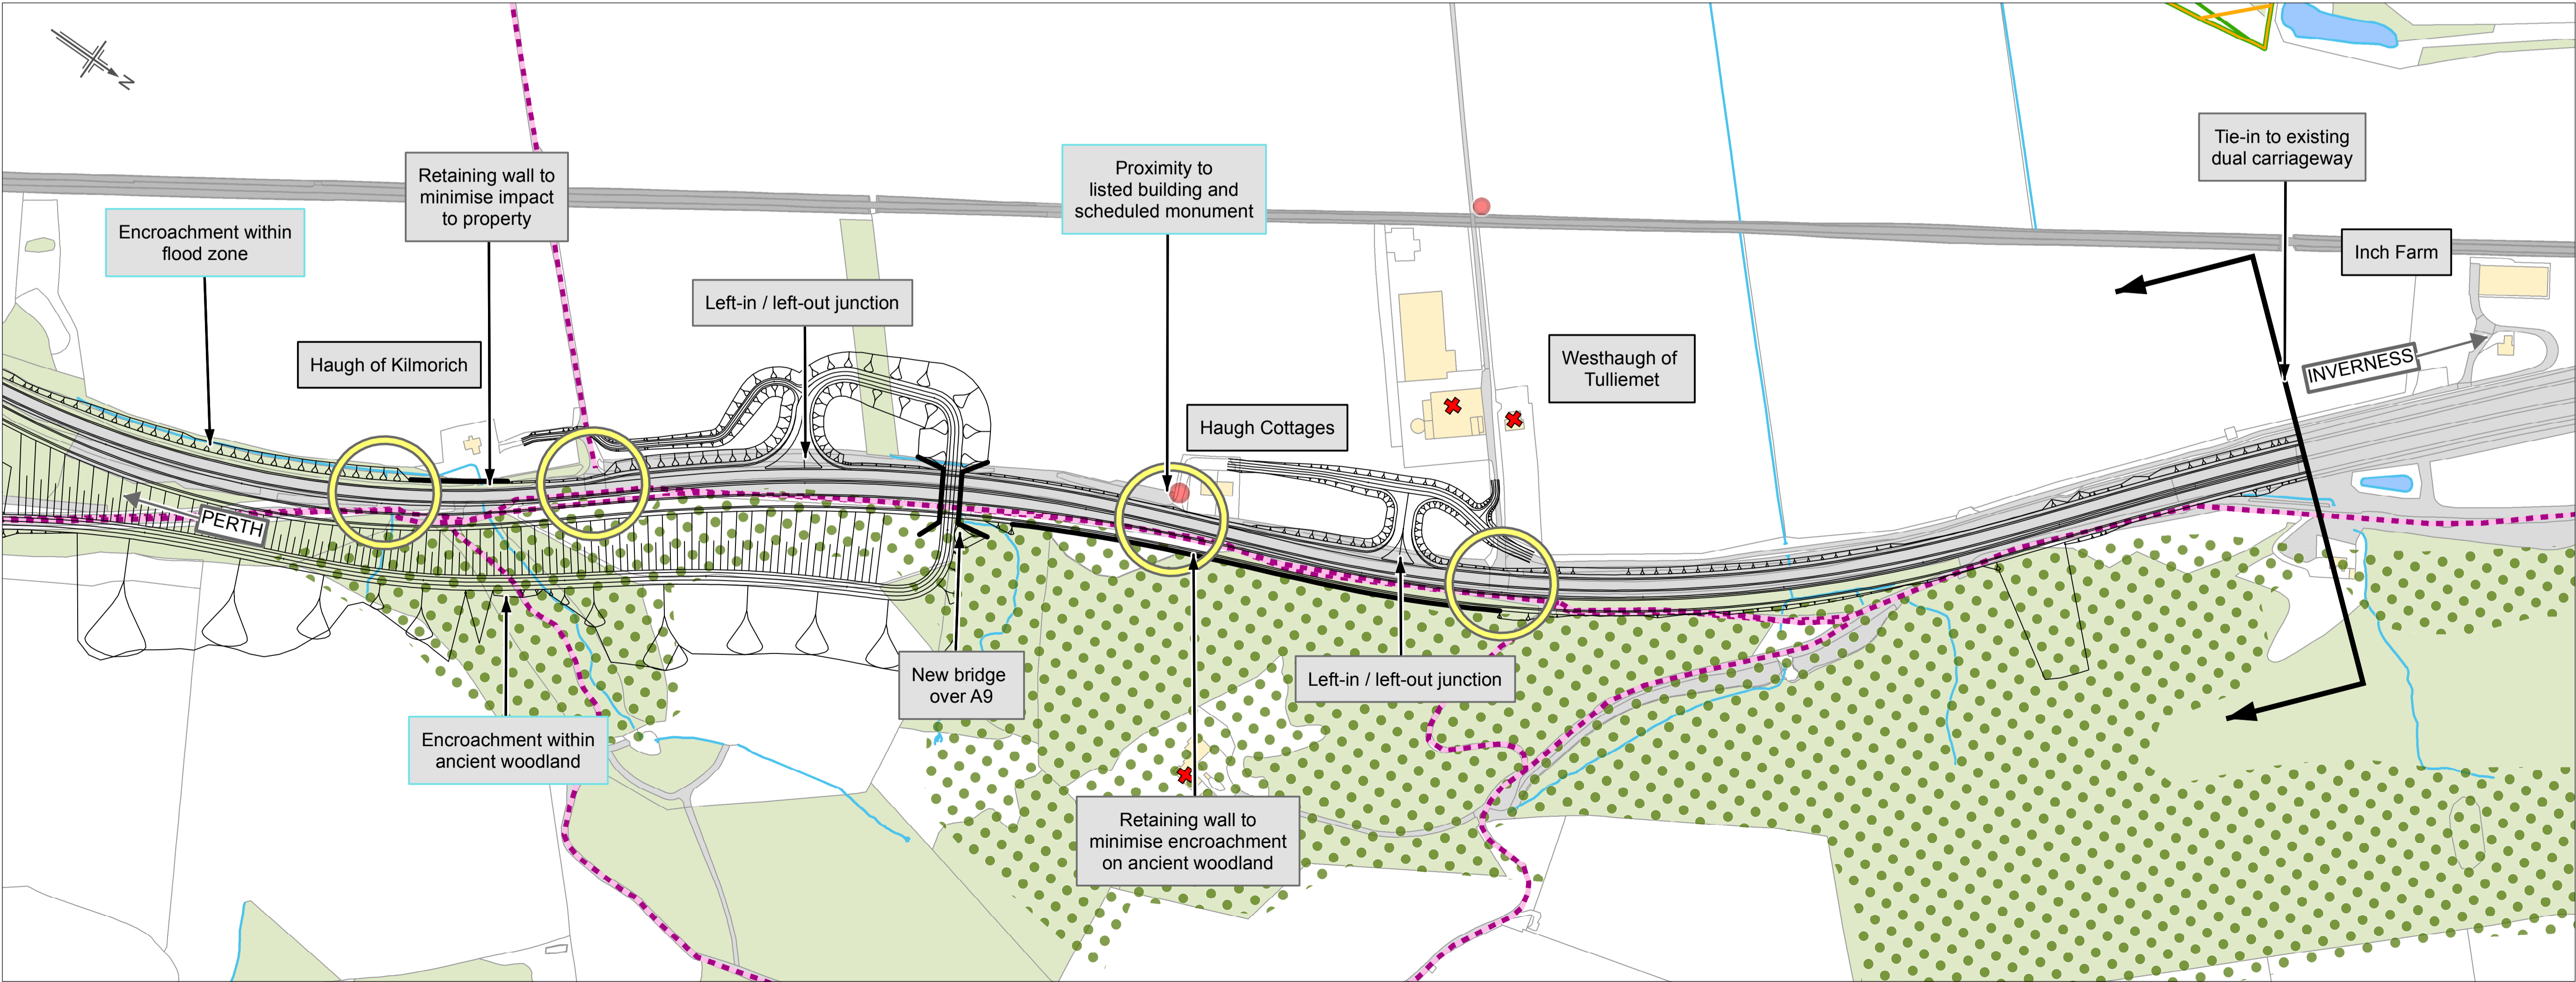


TAY CROSSING TO BALLINLUIG (SHEET 5 OF 5) PREFERRED OPTION

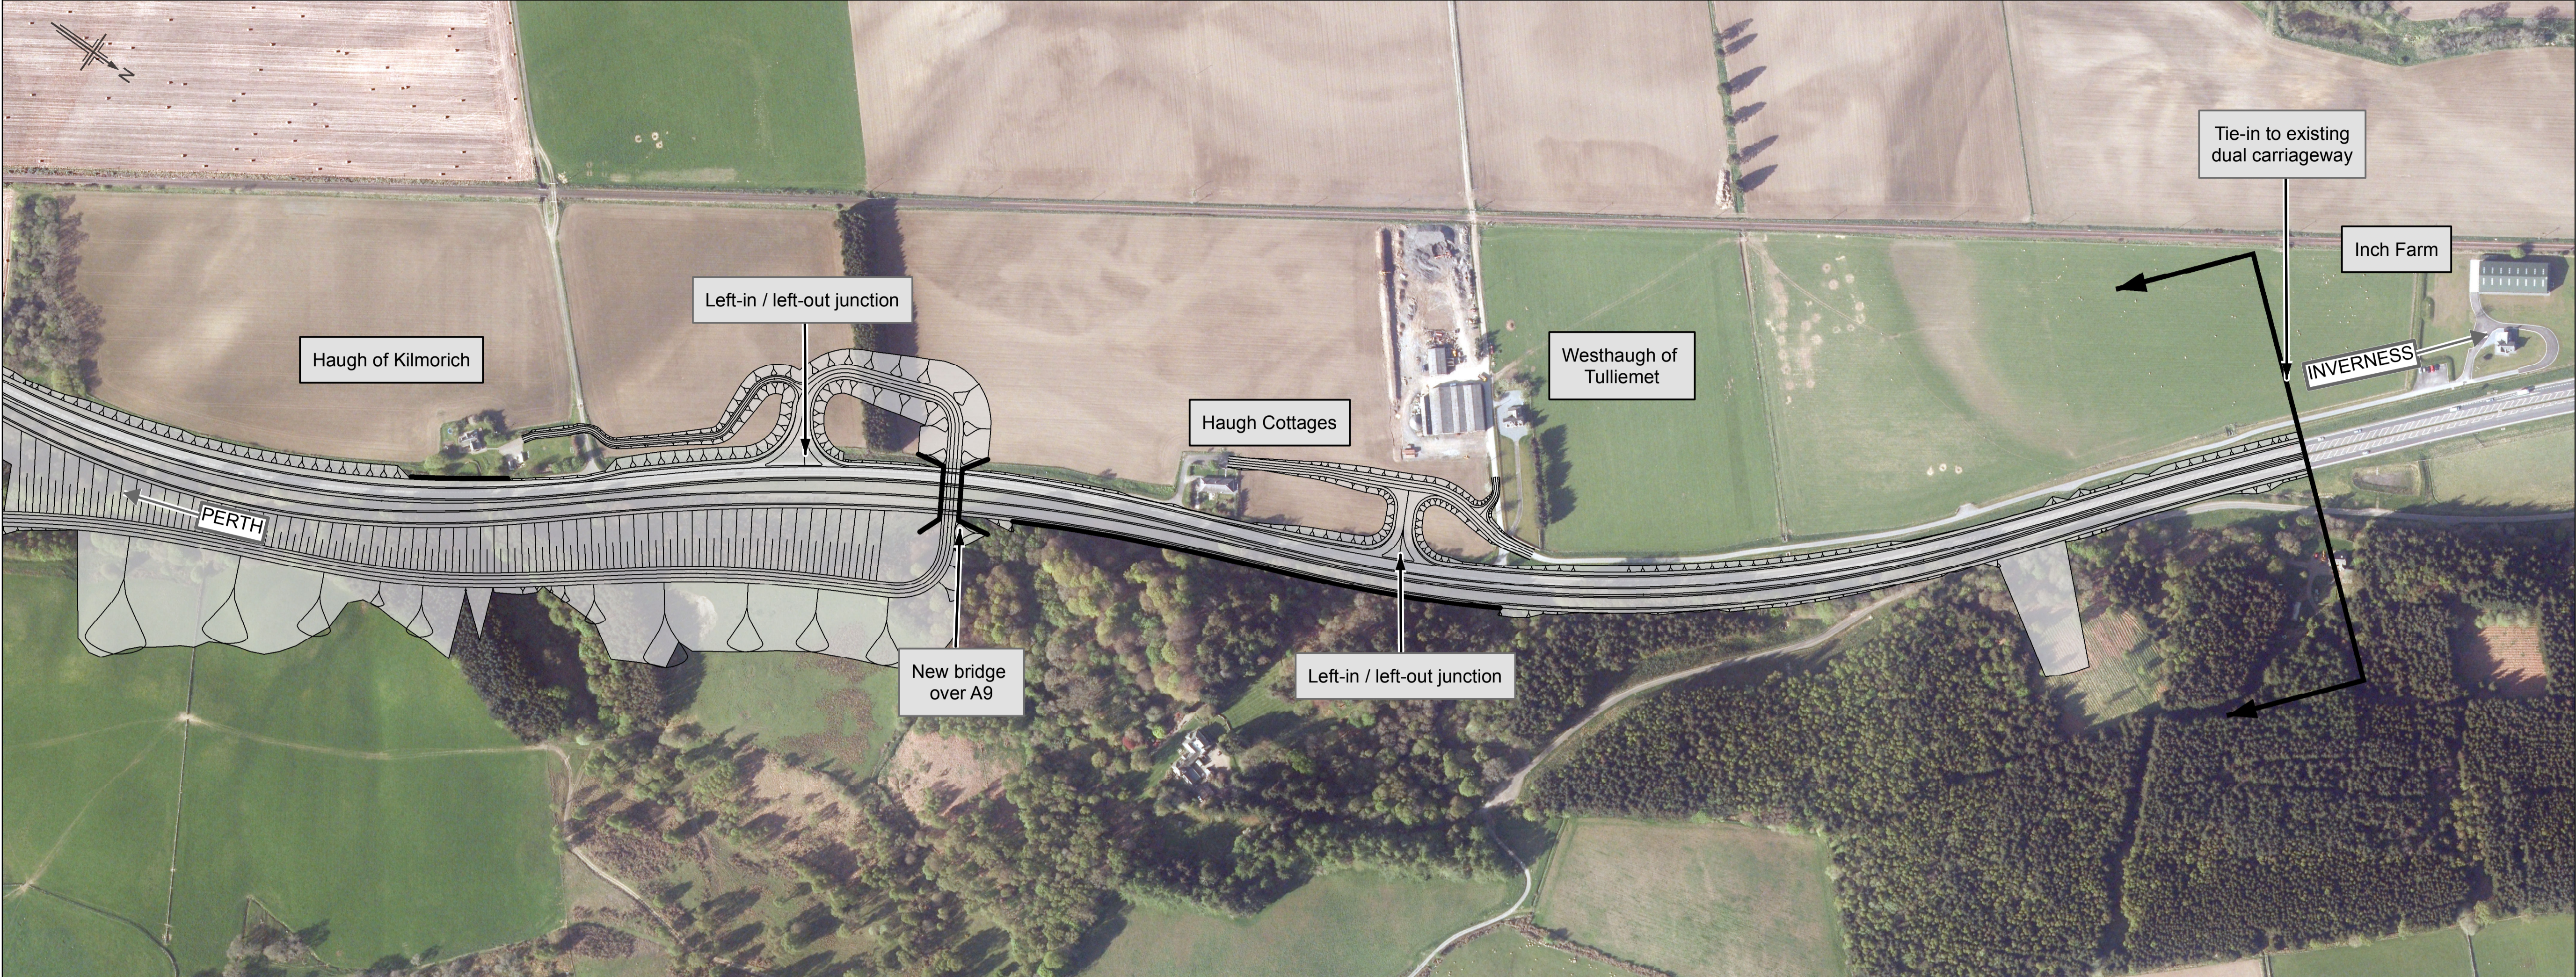

- Legend - Design**
- Preferred Option
 - Cutting
 - Embankment
 - Structure

- Legend - Constraints**
- Existing Junction/Access
 - Existing Structure
 - Buildings
 - Roads and Tracks
 - Rail
 - Non-Motorised User Route (Pedestrian, Cyclist and Equestrian)
 - Listed Building
 - Scheduled Monument
 - Site of Special Scientific Interest (SSSI)
 - Special Area of Conservation (SAC)
 - Ancient Woodland Inventory
 - Inland Water
 - National Scenic Area

- Legend - Annotation**
- Information
 - Infrastructure
 - Environment
 - Property
 - Watercourses

Please Note:
The preferred option shown on this drawing is indicative and will be developed further during the next stage of design development. This will include the preferred option alignment, the layout of the junctions, lay-bys, side roads and private means of access. Environmental mitigation will also be added to the scheme design.