
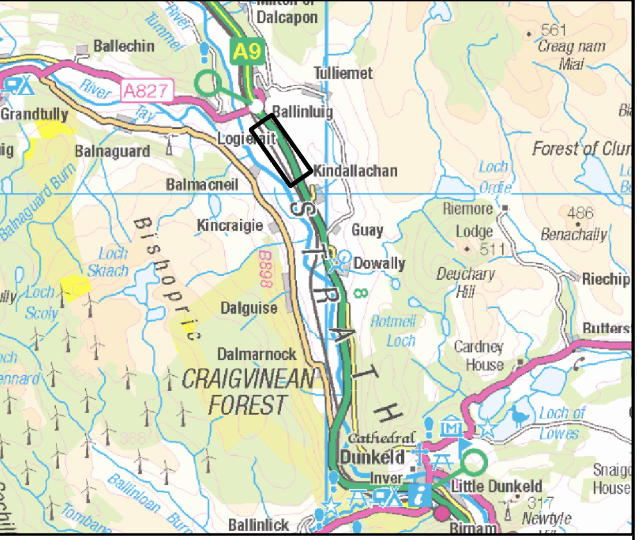
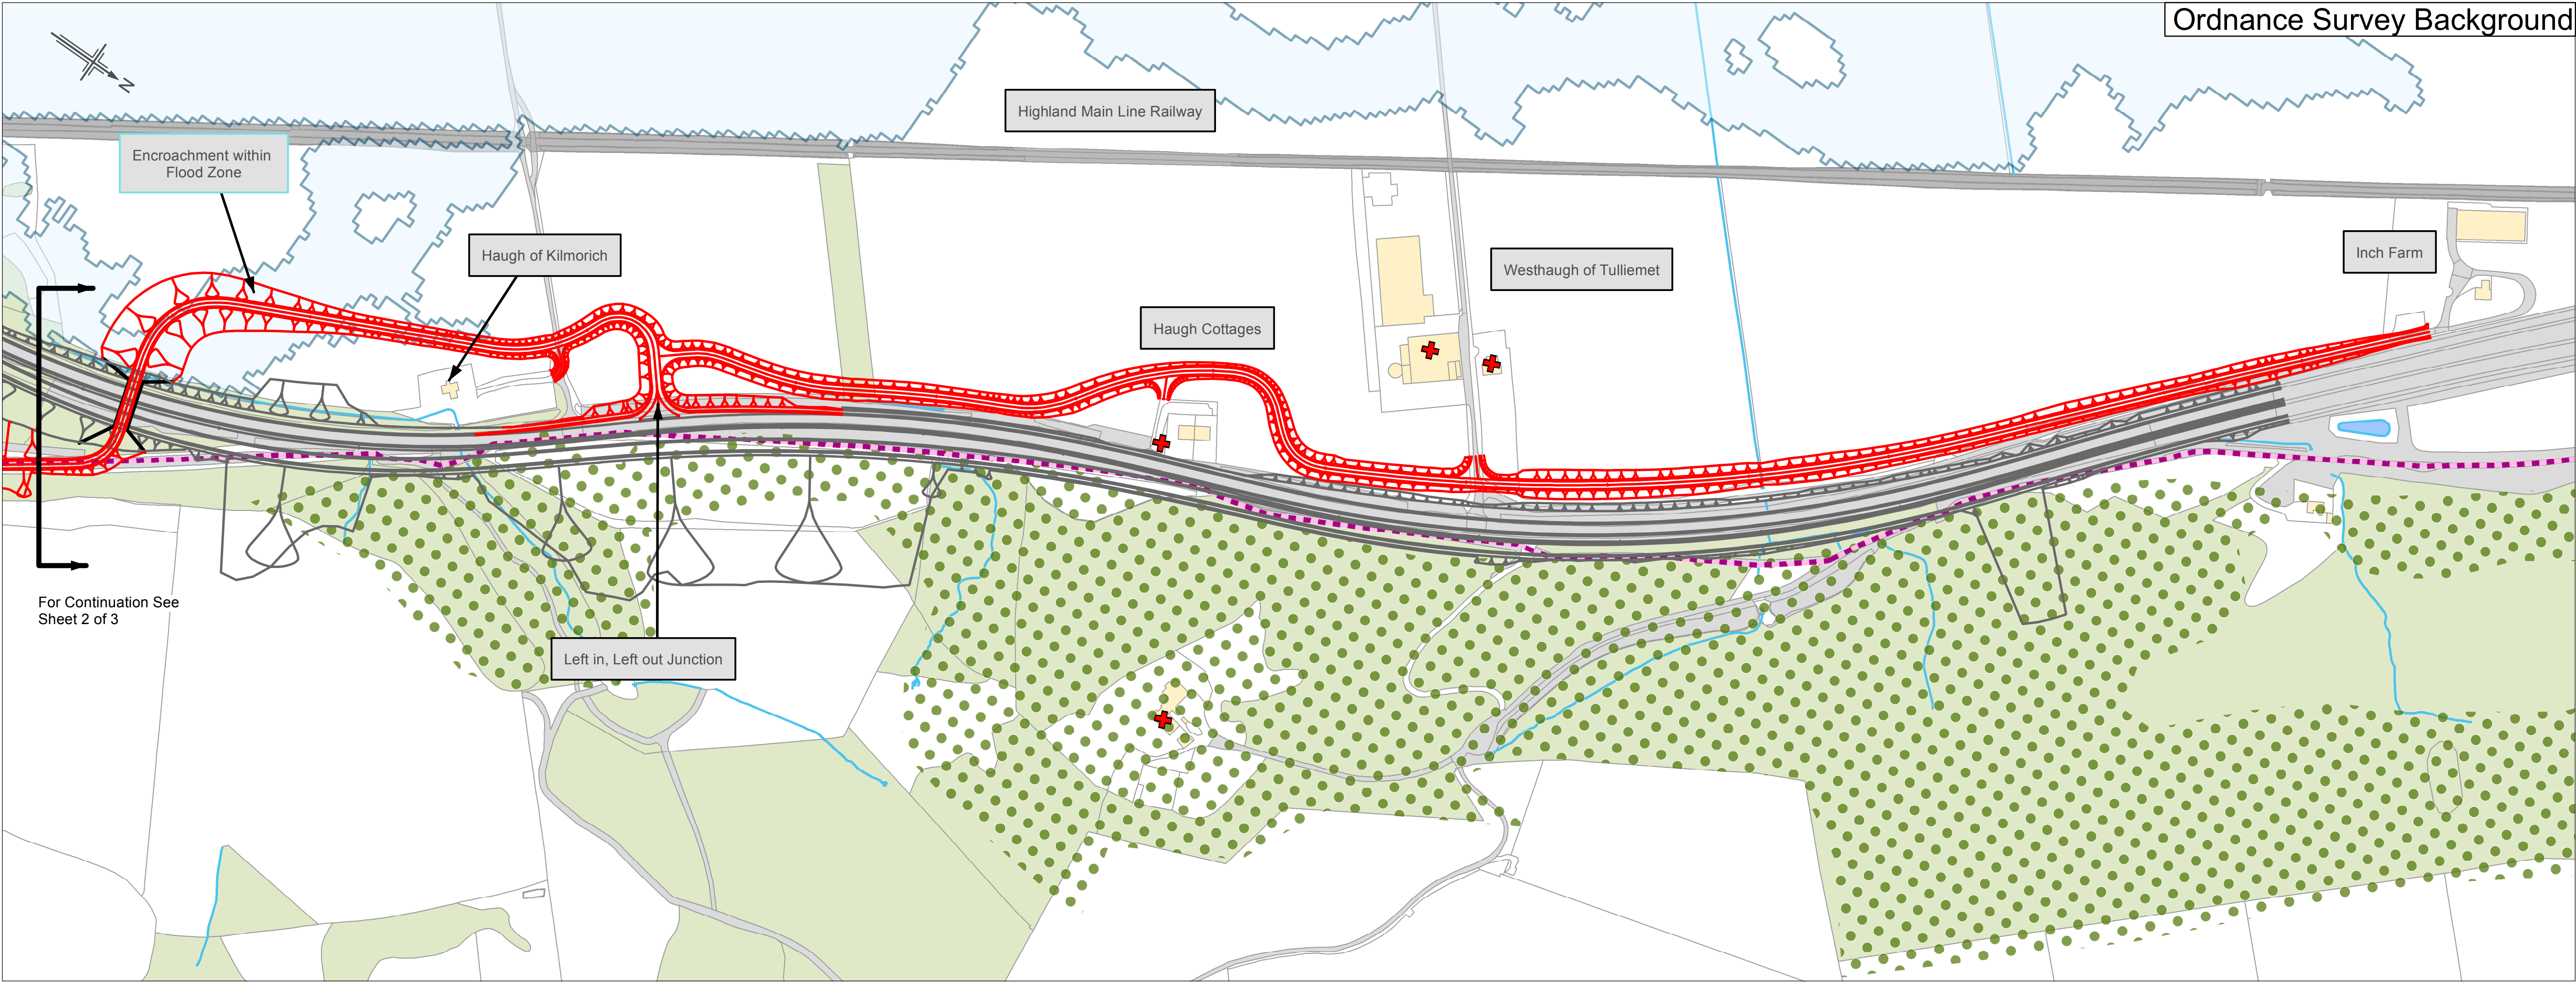


TAY CROSSING TO BALLINLUIG - SIDE ROAD OPTION 1 (SHEET 3 OF 3) HAUGH OF KILMORICH TO INCH FARM

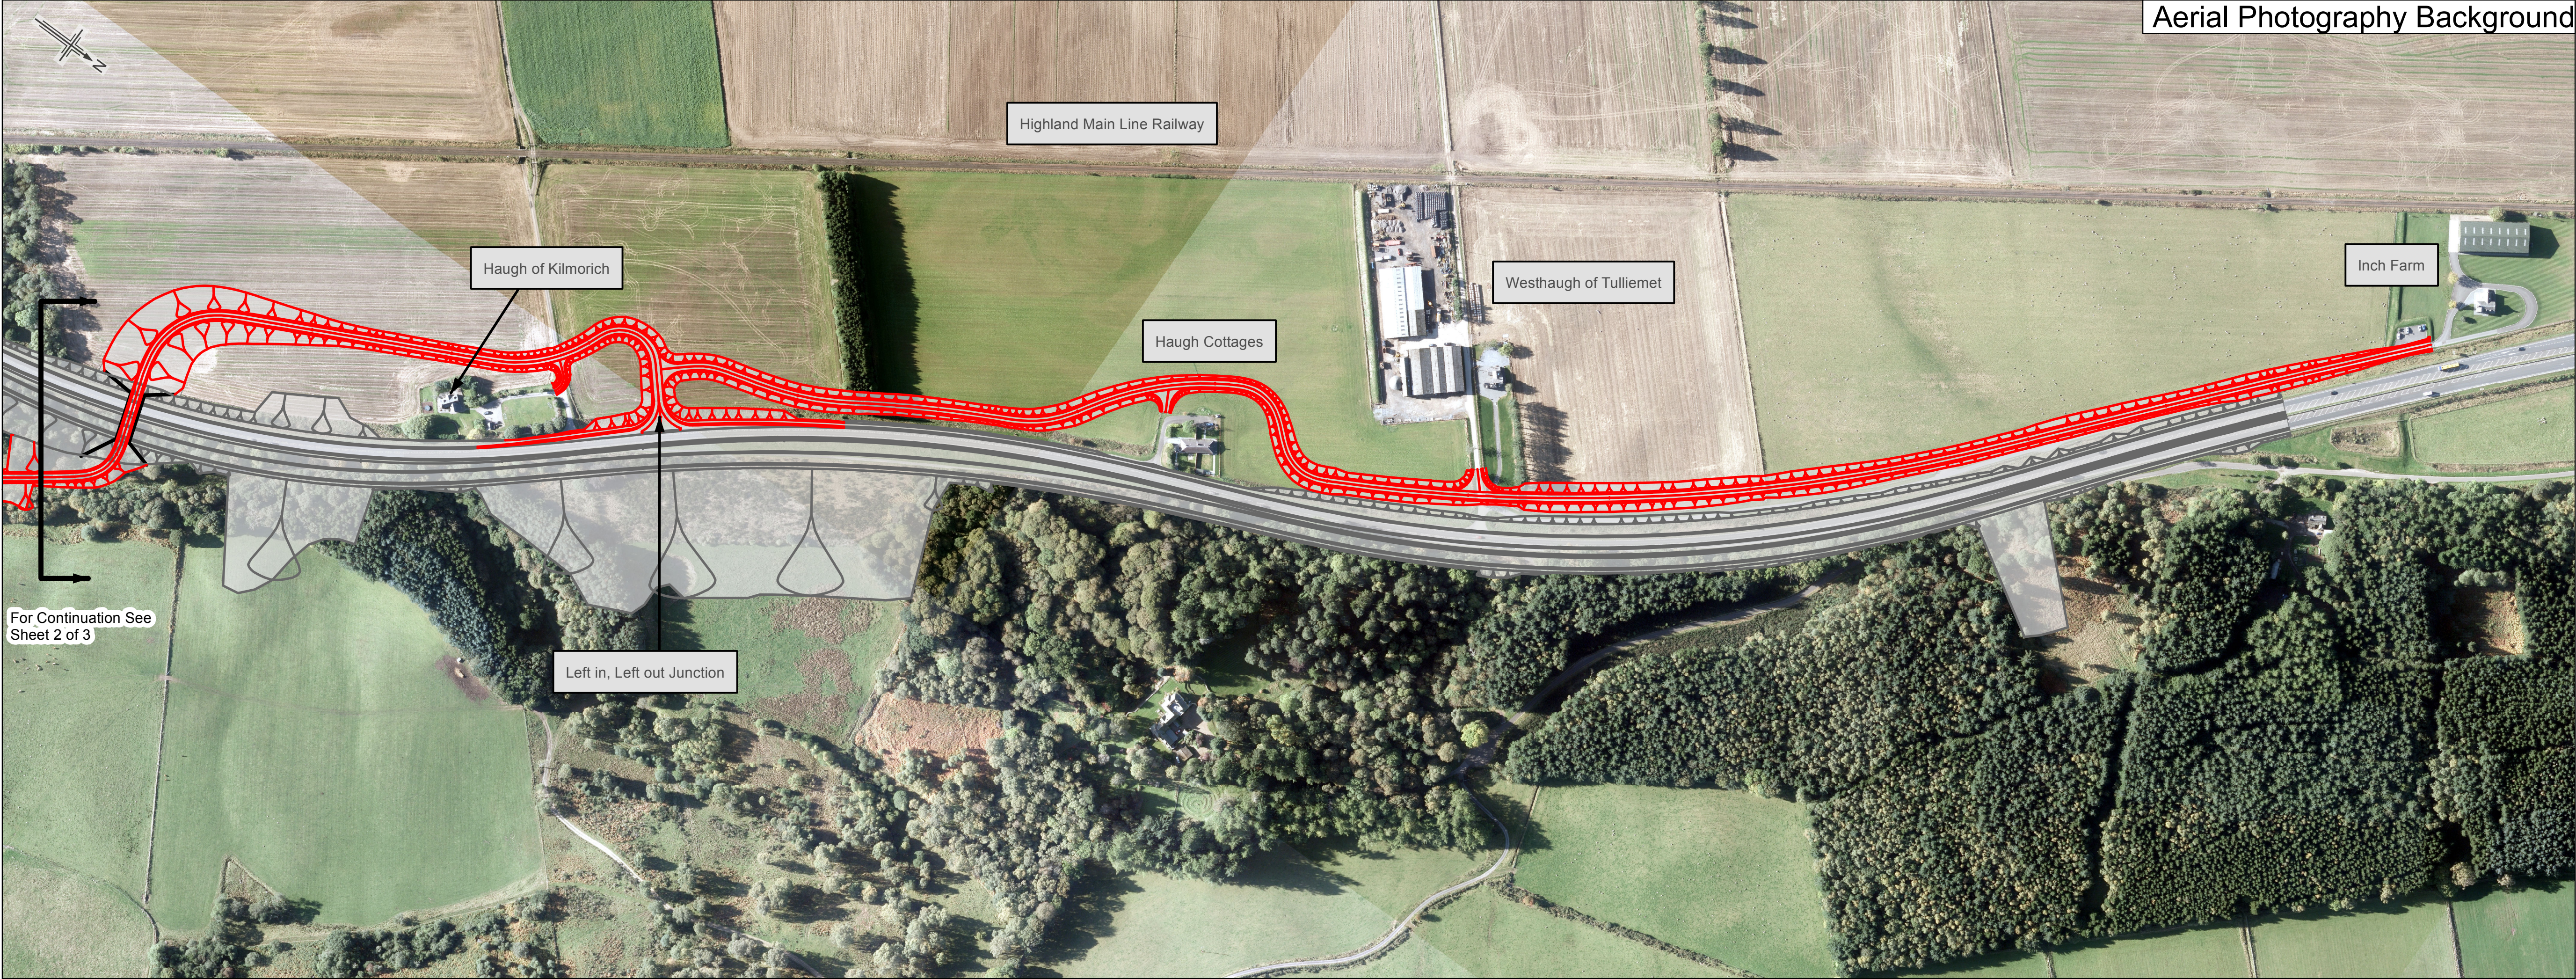

Legend - Design

- Proposed scheme
- Side Road Option
- Cutting
- Embankment
- Structure

Legend - Constraints

- Non-Motorised User Route (Pedestrian, Cyclist and Equestrian)
- Listed Buildings
- Scheduled Monument
- Gardens and Designed Landscapes
- Site of Special Scientific Interest (SSSI)
- Special Area of Conservation (SAC)
- Ancient Woodland Inventory
- SEPA 1 in 200 year Fluvial Flood Zone

Legend - Annotation

- Information
- Infrastructure
- Environment
- Property
- Watercourses

Notes:

- The assessment of all mainline and side roads options is ongoing and no decision on a preferred alignment has been made at this time.
- These current designs may be subject to further design development at DMRB Stage 3 including the location of the left in, left out junctions.
- The side road options are similar for each mainline route option therefore only one mainline option is displayed on the Community Engagement Event drawings.