


FOR CONTINUATION SEE DRAWING P246600/GENE/2/0055

Please note that the changes to all adoptable roads where their extent (back of verge to back of verge) shall fall to the responsibility of Aberdeenshire Council.

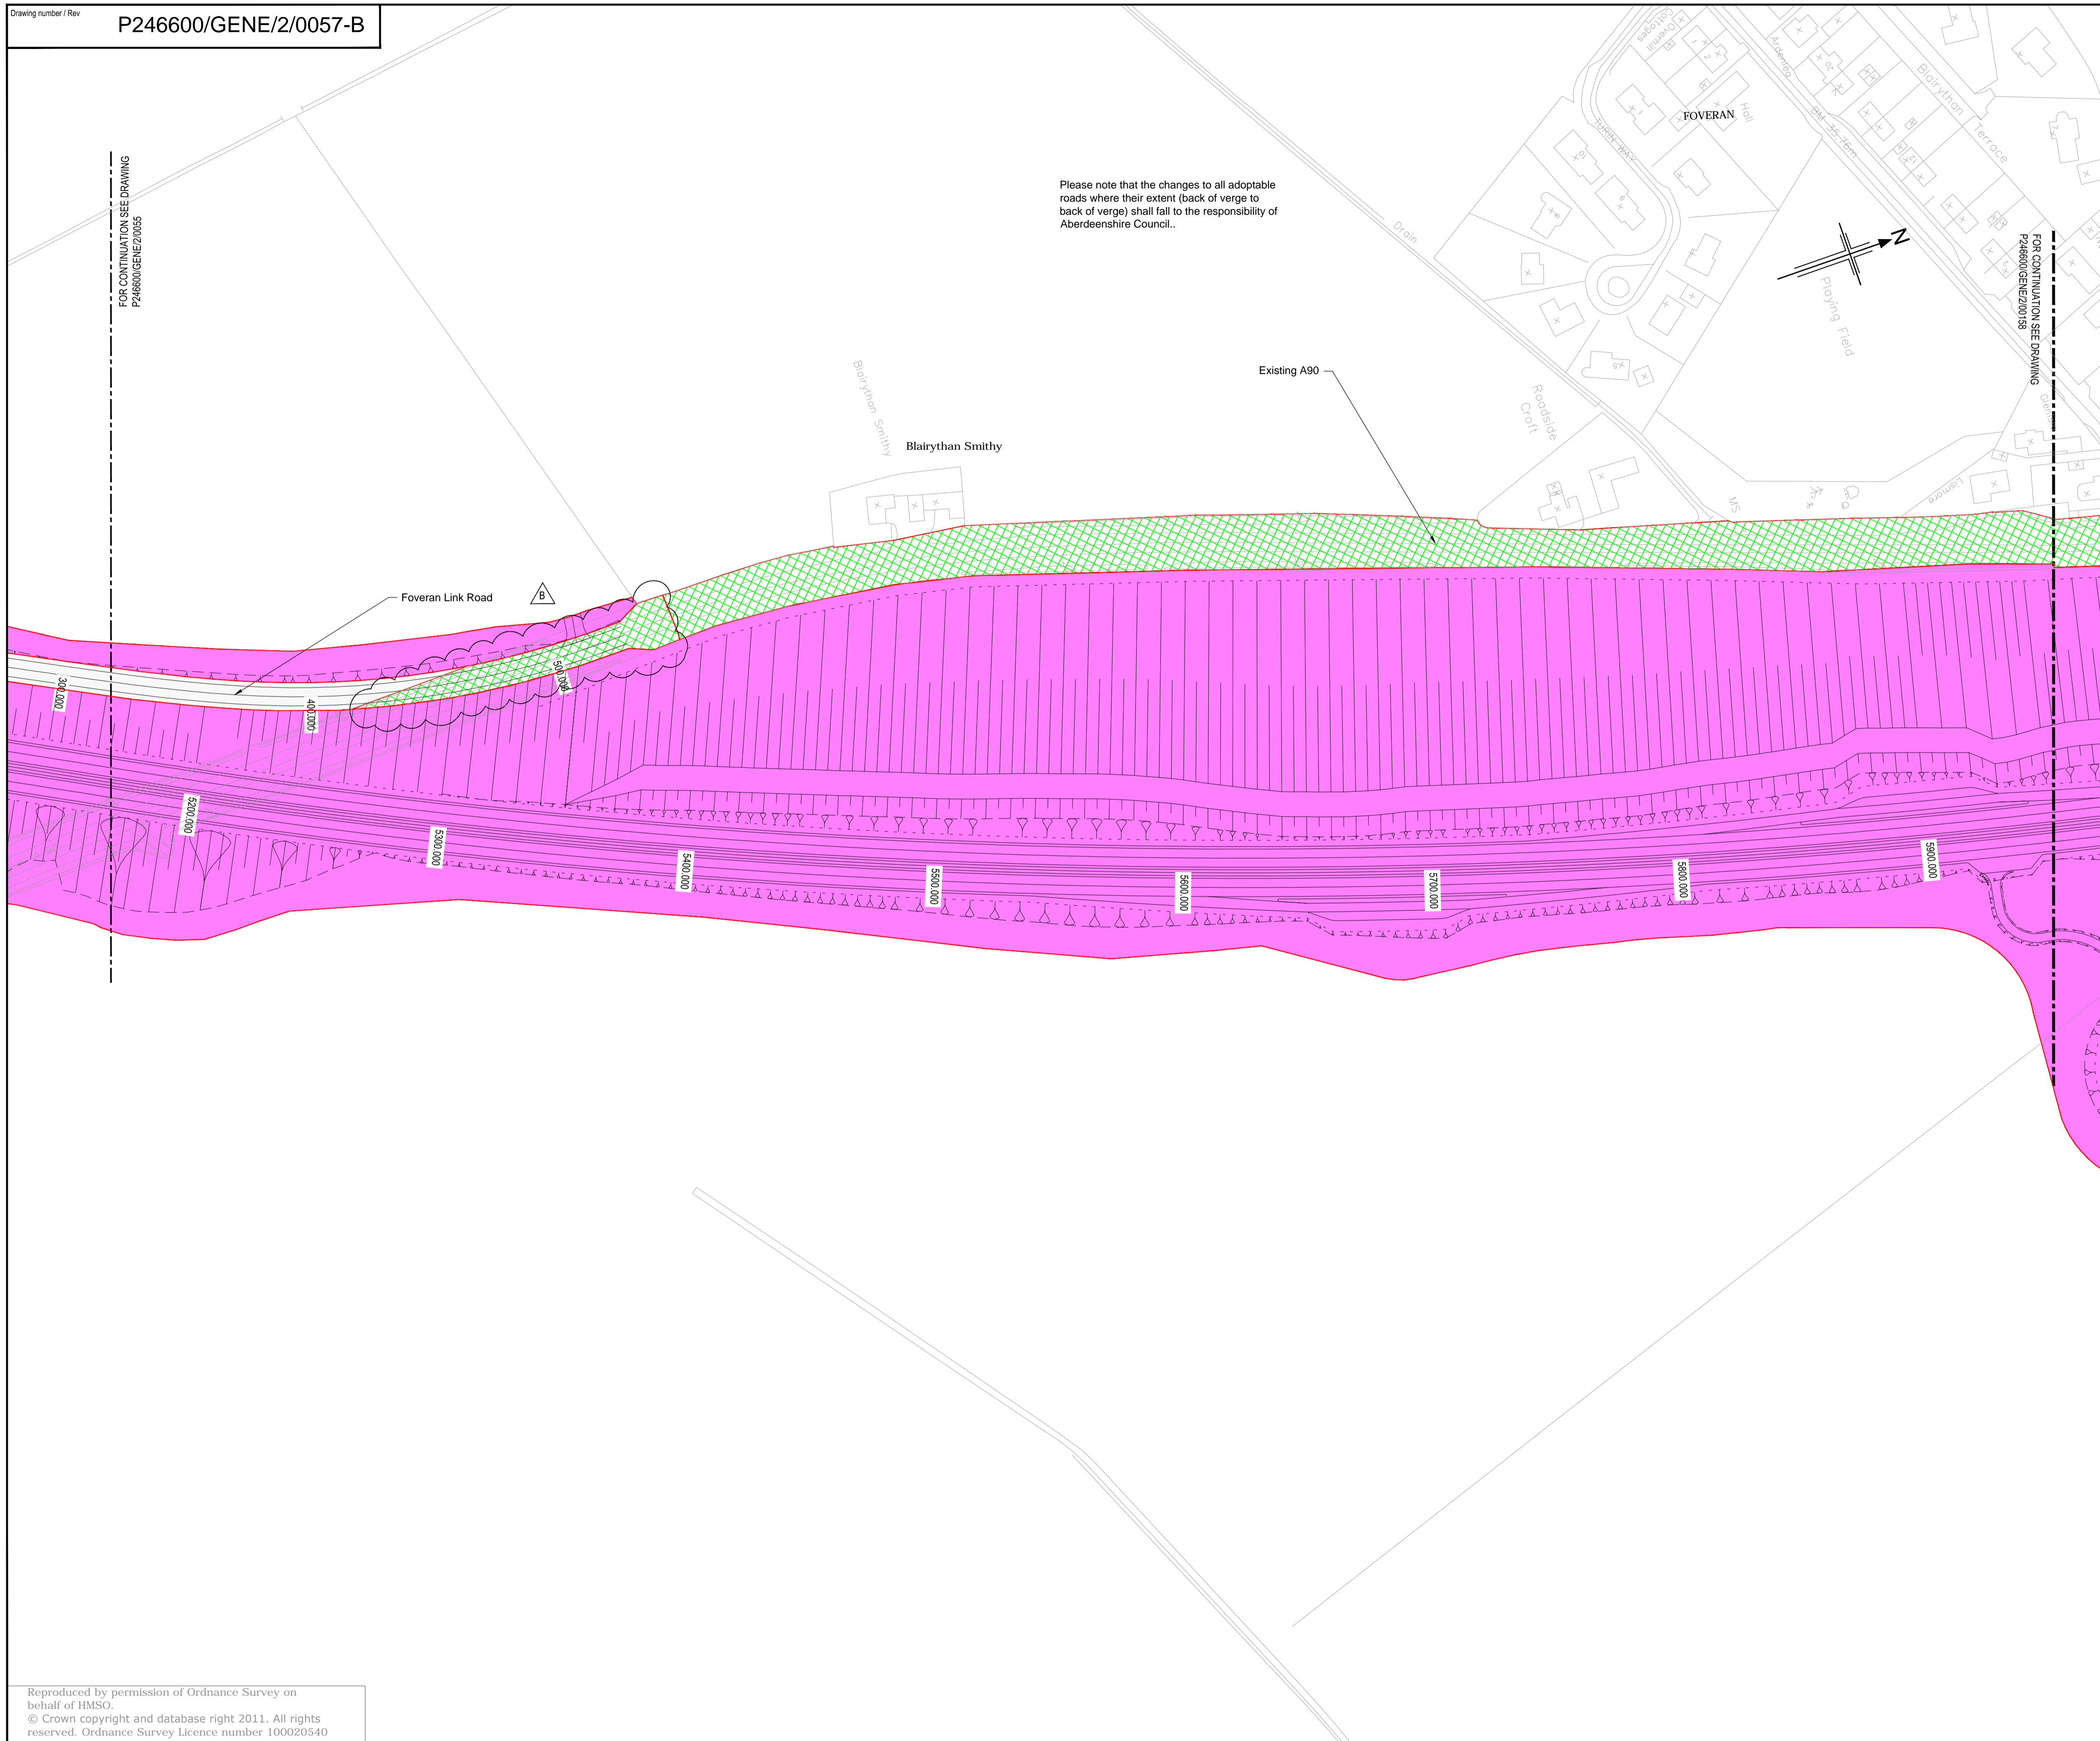

1. This drawing shall only be used for the design element stated in the drawing title.
2. Only written dimensions shall be used.
3. All dimensions are in metres unless noted otherwise.
4. For mainline plan & profile drawings please refer to drawings P246600/GEOM/2/0101-0108
5. For sideroad plan & profile drawings please refer to drawings P246600/GEOM/2/0109-0120
6. For slip roads plan & profile drawings please refer to drawings P246600/GEOM/2/0121-0123
7. For fencing drawings please refer to drawings P246600/FENC/2/0301-0319
8. For RRS drawings please refer to drawings P246600/RRS/2/0401-0419
9. For drainage drawings please refer to drawings P246600/DRAI/2/0501-0519
10. For earthwork drawings please refer to drawings P246600/EART/2/0601-0608
11. For traffic signs and road markings drawings please refer to drawings P246600/SIGN/2/1201-1219
12. For motorway communication drawings please refer to drawings P246600/COMM/2/1501-1515
13. For landscape drawings please refer to drawings P246600/ENVI/2/3001-3019

**LEGEND:**

**Non-Exclusive Availability**  
 Limit of Land Made Available by The Scottish Ministers for the O & M Works shown shaded pink and bounded by a red line including the red line.

**Restricted Availability**  
 The Access Rights over those parts of the O&M Works Site shown shaded light blue and bounded by a red line including the red line shall be restricted to servitude rights or wayleaves for the purposes of construction and maintenance of drainage works and associated works only

The Access Rights over those parts of the O&M Works Site shown cross-hatched in green and bounded by a red line including the red line shall be for the purposes of Restricted Services only and shall cease on the Restricted Services completion date.

IMPORTANT

HEALTH, SAFETY & ENVIRONMENTAL INFORMATION

IN ADDITION TO THE HAZARDS AND RISKS NORMALLY ASSOCIATED WITH THE TYPE OF WORK DETAILED ON THIS DRAWING, PLEASE NOTE THE FOLLOWING SIGNIFICANT RISKS TO HEALTH & SAFETY-

THE SIGNIFICANT RISKS ASSOCIATED WITH THE PROJECT ARE NOTED BELOW

Ref:	
1	No significant (unusual or expected) risks that a competent contractor would not be aware of are anticipated for Works associated with this design element between the change limits of this drawing.

REFERENCE RESIDUAL RISK LOG FOR FULL DETAILS  
REF: P246600/000/RRL

IT IS ASSUMED THAT ALL WORKS SHALL BE UNDERTAKEN BY A COMPETENT CONTRACTOR WORKING WHERE APPROPRIATE TO AN APPROVED SAFE SYSTEM OF WORK

Rev	Rev. Date	Purpose of revision	Drawn	Checkd	Rev'd	Appr'd
B	11/10/2013	Restricted availability boundary amended	CGS	AHB	RL	SAW
A	25/09/2013	LMA amendments and changes regarding adoptable side roads	RS	AHB	RL	SAW
0	08/05/2013		SFW	AHB	RL	SAW

**Grontmij** 2nd Floor Spectrum House 2 Powderhall Road Edinburgh EH7 4GB  
 Tel : +44 (0)131 550 6300 Fax: +44 (0)131 550 6499 www.grontmij.co.uk

**Aberdeen Western Peripheral Route**  
 Balmedie-Tipperty

LAND MADE AVAILABLE BY THE SCOTTISH MINISTERS FOR THE O&M WORKS SHEET 15 OF 24

Drawing status FOR DIALOGUE

Scale 1:1250 @ A1 DO NOT SCALE  
 Drawing number P246600/GENE/2/0057 Rev B

This drawing is not to be used in whole or part other than for the intended purpose and project as defined on this drawing. Refer to the contract for full terms and conditions.

Reproduced by permission of Ordnance Survey on behalf of HMSO.  
 © Crown copyright and database right 2011. All rights reserved. Ordnance Survey Licence number 100020540