
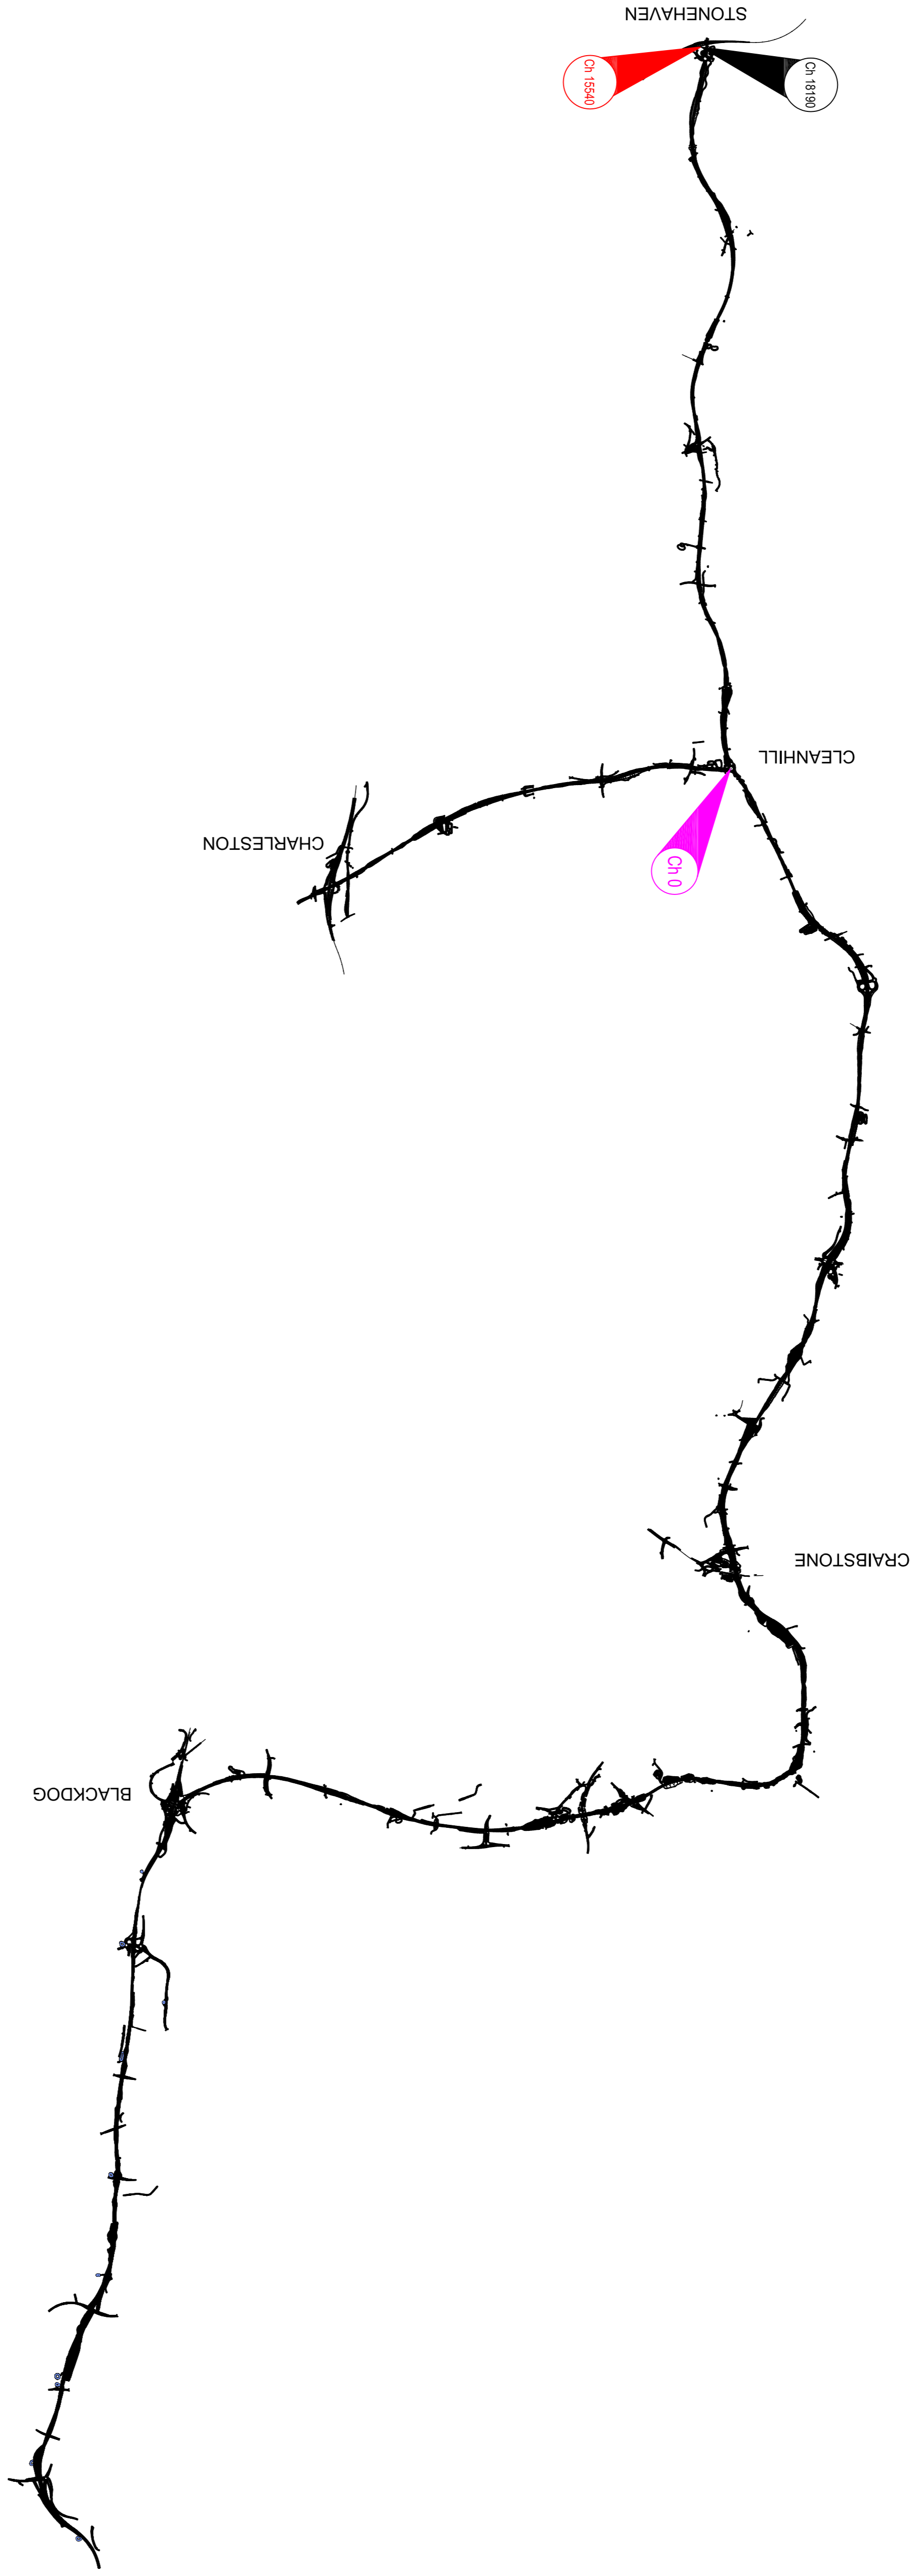


NOTES
 The format for TSE numbering is seee/nmm/ccccdx
 where:

see is the equipment type acronym (see table below);
 nmm is the road name (eg M9 or A90);
 cccc is the distance travelled (chainage) measured in 10's of metres along the road centre line from the nominated zero point of the road as presented on the drawing;
 d is the direction of travel of the adjacent carriageway (N, S, E or W). This is a single alphabetical character;
 n is used at on and off slips where 'n' represents movement into the network and 'o' represents movement out of the network. This is a single alphabetical character;
 x is used where there is more than one item of the same equipment at the same chainage to provide a unique reference. For example if there are three TMUs on the mainline the references will be TMU/nmm/ccccd1, TMU/nmm/ccccd2 and TMU/nmm/ccccd3

eg, CCTV at Stonehaven Junction has a TSE reference of CCTV/A90/1839N

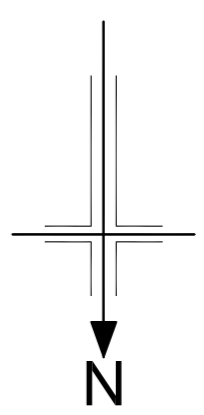

LOCATION PLAN
 Scale 1:50000

- LEGEND**
- AMPPR Zero Datum, TS Chainage 18190
 - AMPPR A92 Zero Datum, TS Chainage 15540
 - AMPPR A956 Zero Datum, TS Chainage 0

Equipment Type	TSE Acronym
TP	TP
CEC	CEC
TEDP	TEDP
TMU	TMU
JB	CTP
FO	FTP
Switch	SW
MPC	MPC
DSL	DSL
CCTV	CCTV
MS4 / MS3	VMS
NTS	MS
JT	JT
WMI	WMI

SAFETY, HEALTH AND ENVIRONMENTAL INFORMATION
 In addition to the hazards/risks normally associated with the type of work detailed on this drawing, note the following:

CONSTRUCTION
 Existing services

MAINTENANCE / CLEANING
 Risk of snipe from vehicles when maintaining TTS equipment

DECOMMISSIONING / DEMOLITION
 None

It is assumed that all works will be carried out by a competent contractor working, where appropriate, to an approved method statement.

JACOBS
 60 Balmuir Road, Glasgow, G2 7HX
 Tel: +44(0)141 209 2000
 www.jacobs.com



TRAFFIC SCOTLAND SERVICE EQUIPMENT NUMBERING CHAINAGE

Drawing title

Drawing status

Rev	Rev. Date	Purpose of revision	Drawn / Checked	Rev'd / Approved
0	29.03.13	FIRST ISSUE	AT	SO

Scale 1:50000 DO NOT SCALE

Jacobs No. B1033200

Drawing number **B1033200-CD-1510-008** Rev **0**

This drawing is not to be used in whole or part other than for the intended purpose and project as defined on this drawing. Refer to the contract for full terms and conditions.