


See drawing number  
 B1033200/SD/2700/042  
 for details in this area

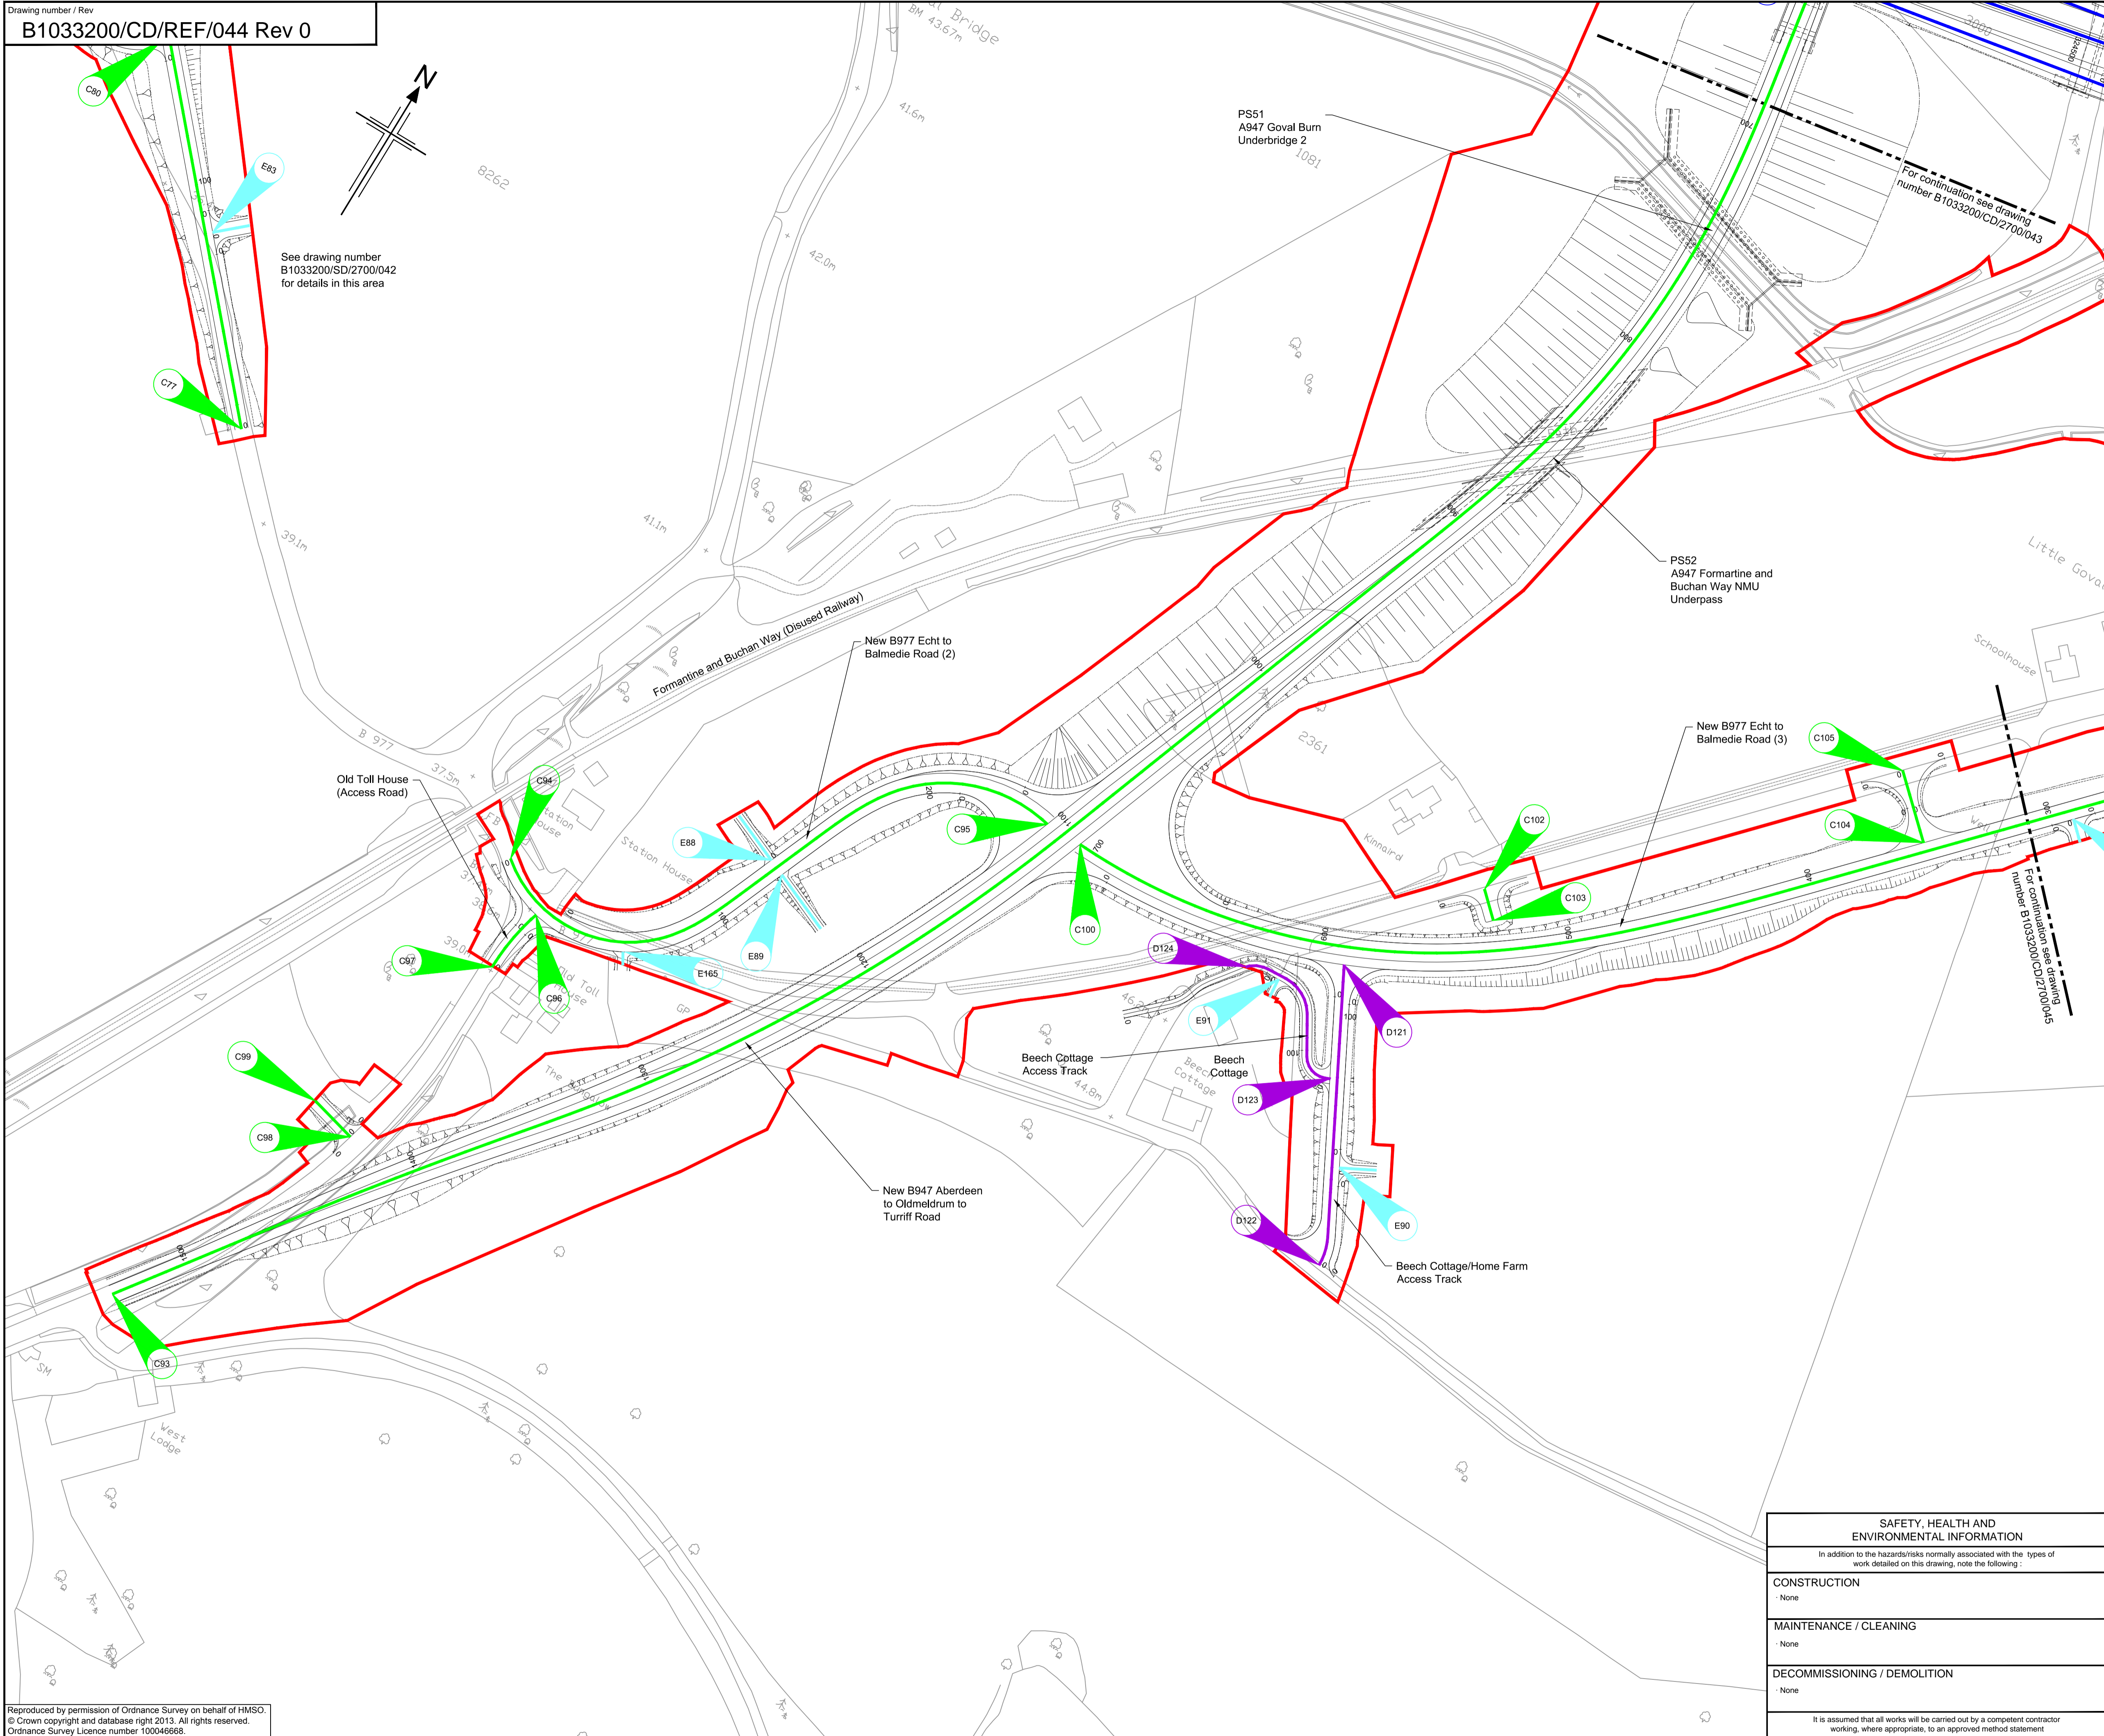

- Legend:
- Land made available for the new works by The Scottish Ministers
  - ▶ A New Special Roads
  - ▶ B New Trunk Roads
  - ▶ C New Side Roads
  - ▶ D New Access Road Track
  - ▶ E New Means of Access
  - ▶ F New Footpath

- Notes:
- Reference points represent those points called up in Table 1 of Schedule 19 of the Project Agreement.

File: P:\Data\30010332 - Aberdeen Western Peripheral Route\Project Data\Cad\Specimen Design Drawings\B1033200-CD-REF-044.dwg Date: May 11, 2013 - 6:11pm Plotted by: Findlat

Reproduced by permission of Ordnance Survey on behalf of HMSO.  
 © Crown copyright and database right 2013. All rights reserved.  
 Ordnance Survey Licence number 100046668.

0	14/05/13	For dialogue	BA	SJ	BM	JML
Rev	Rev. Date	Purpose of revision	Drawn	Checked	Rev'd	Apprv'd

**JACOBS**  
 85 Bothwell St, Glasgow, G2 7HX  
 Tel: +44(0)141 243 8000 Fax: +44(0)141 226 3109  
 www.jacobs.com

**Aberdeen Western Peripheral Route**  
 Balmedie-Tipperty

Drawing title  
**AWPR  
 REFERENCE DRAWING  
 SHEET 44 OF 71**

Drawing status  
**FOR DIALOGUE**

Scale	1:1,250 @ A1	DO NOT SCALE
Jacobs No.	B1033200	
Drawing number	<b>B1033200/CD/REF/044</b>	
Rev	<b>0</b>	

**SAFETY, HEALTH AND ENVIRONMENTAL INFORMATION**  
 In addition to the hazards/risks normally associated with the types of work detailed on this drawing, note the following:

**CONSTRUCTION**  
 - None

**MAINTENANCE / CLEANING**  
 - None

**DECOMMISSIONING / DEMOLITION**  
 - None

It is assumed that all works will be carried out by a competent contractor working, where appropriate, to an approved method statement

This drawing is not to be used in whole or part other than for the intended purpose and project as defined on this drawing. Refer to the contract for full terms and conditions.