


Form sealed joints with cable access as Note 16

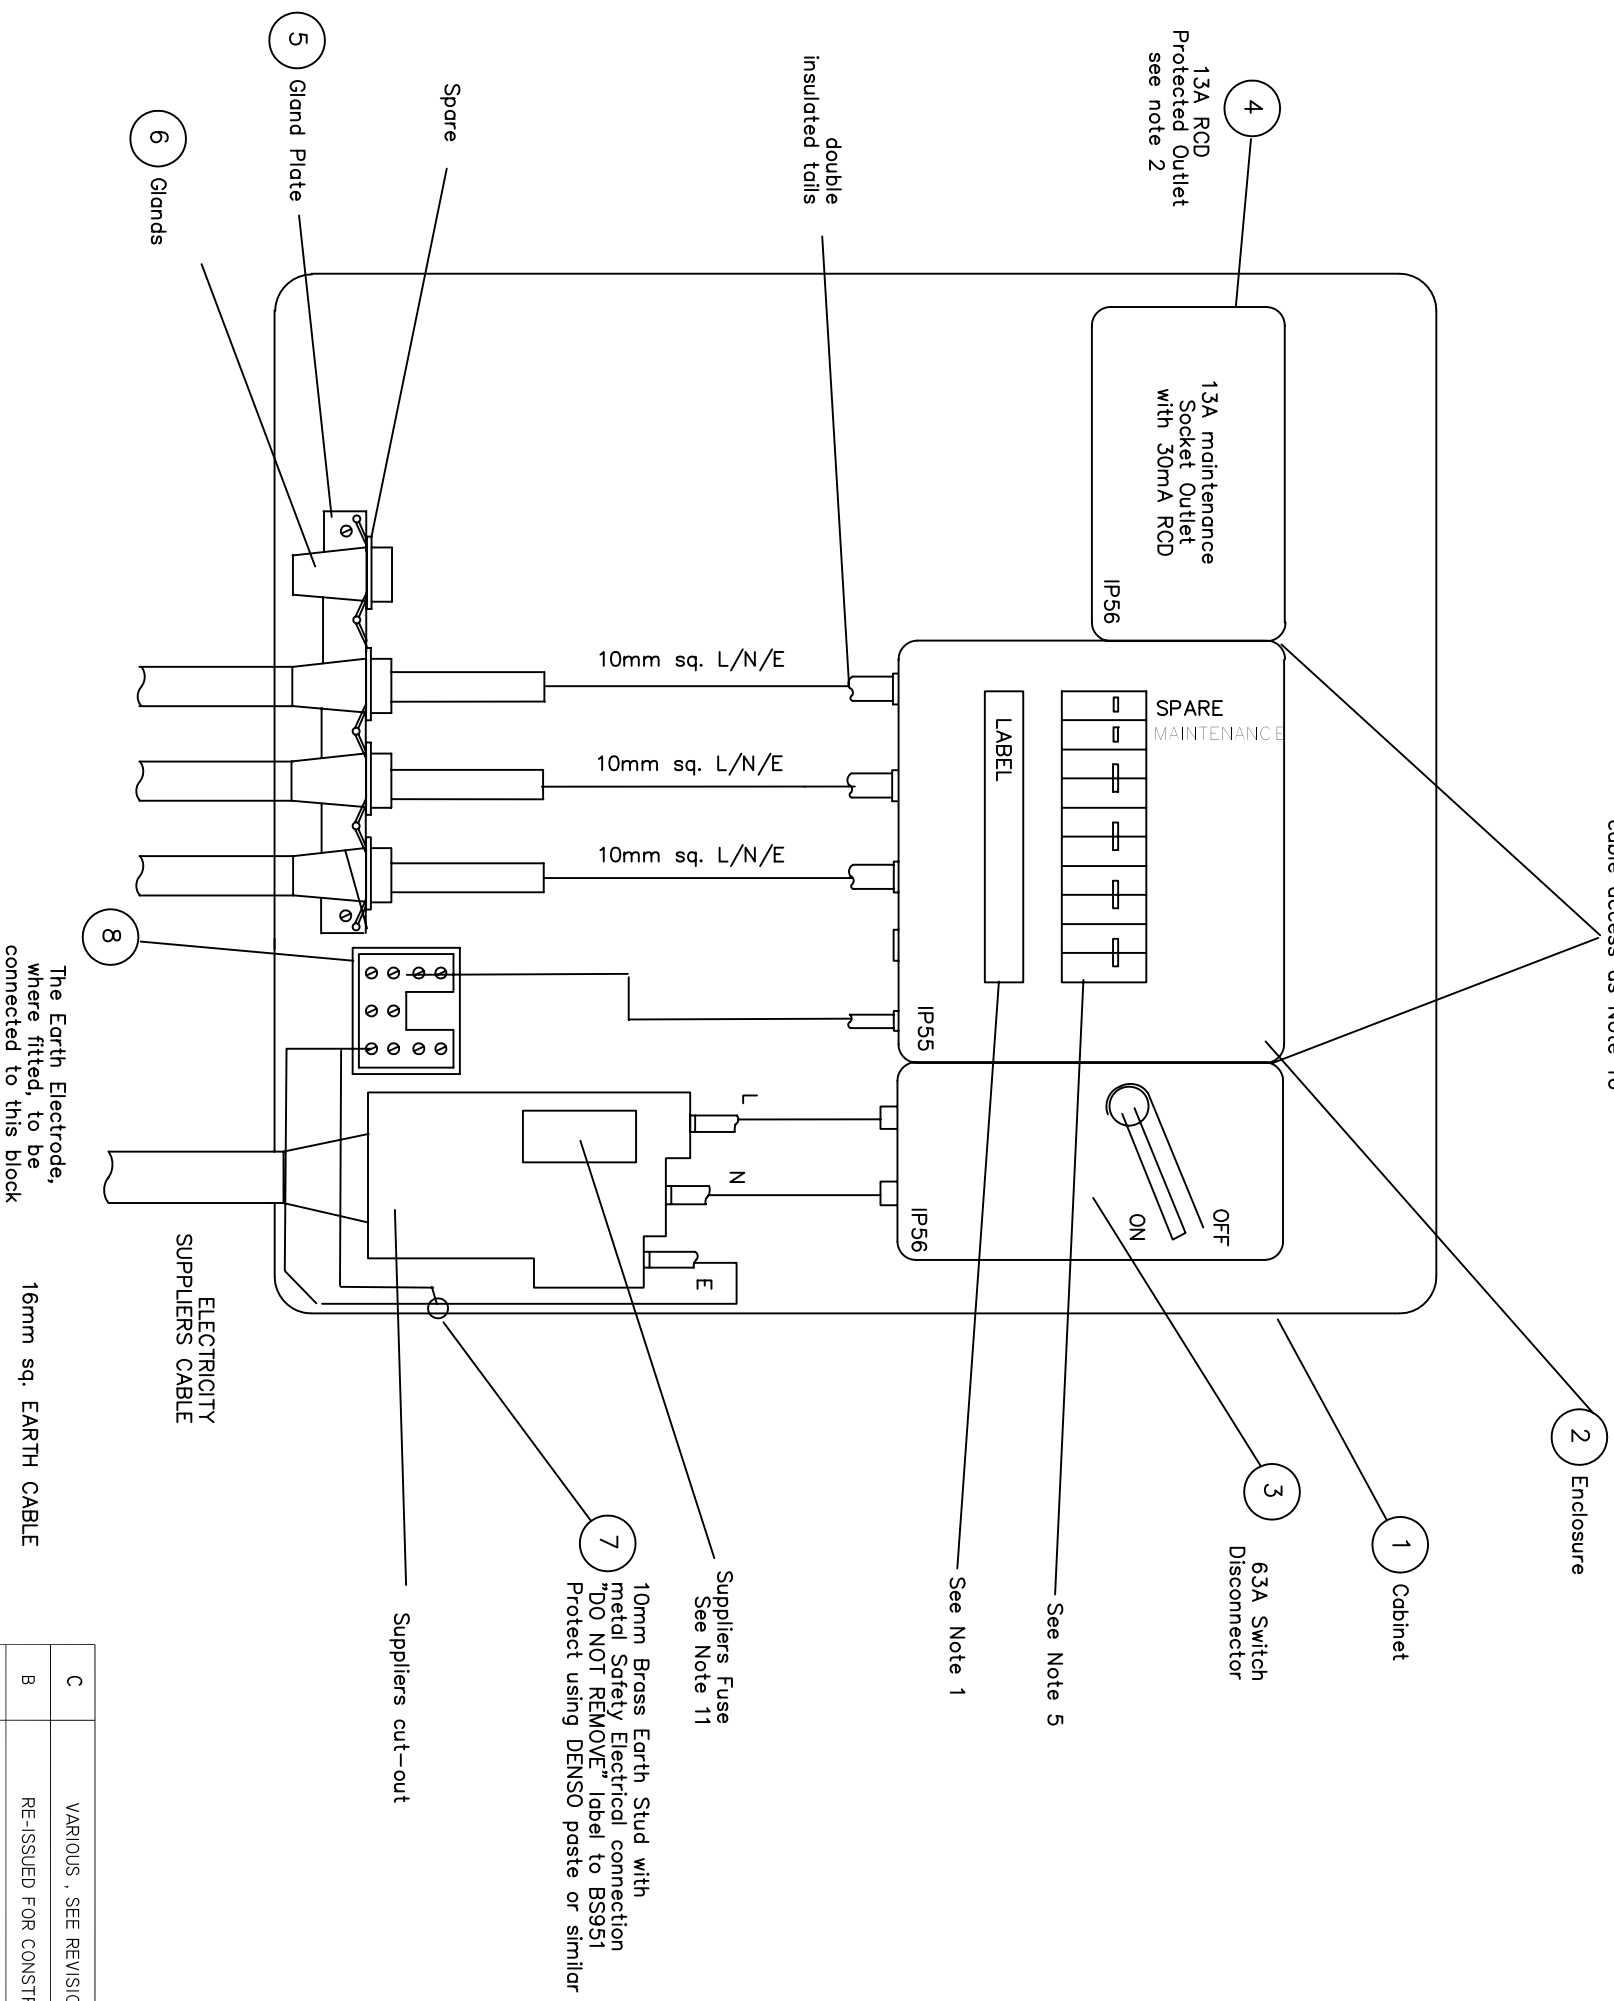

This drawing was generated on computer and must not be manually updated

ELECTRICITY SUPPLIERS TERMINATION PILLAR – TP. TYPE: L (LUCY)

TITLE

ORIGINAL DRAWING SIZE: 297 x 420
 ALL DIMENSIONS ARE IN MM
 TOLERANCE ±1 UNLESS OTHERWISE STATED
 THIRD ANGLE PROJECTION DO NOT SCALE

C	VARIOUS . SEE REVISION SHEET	GC 05/02/06	
B	RE-ISSUED FOR CONSTRUCTION	BD 13/03/02	
A	FOR CONSTRUCTION	BD 07.12.2001	
ISSUE	AMENDMENTS	APPD./DATE	
DRN	C.S.G.	CHKD B.D.	
DATE	23.10.00	DATE	26.10.00
DRG. NO.	NDX1011-01wd		
SHT. NO.	2 of 7		

16mm sq. EARTH CABLE

ELECTRICITY SUPPLIERS CABLE

The Earth Electrode, where fitted, to be connected to this block

Suppliers Fuse
See Note 11

10mm Brass Earth Stud with metal Safety Electrical connection "DO NOT REMOVE" label to BS951 Protect using DENS0 paste or similar

Suppliers cut-out