


# [Redacted]

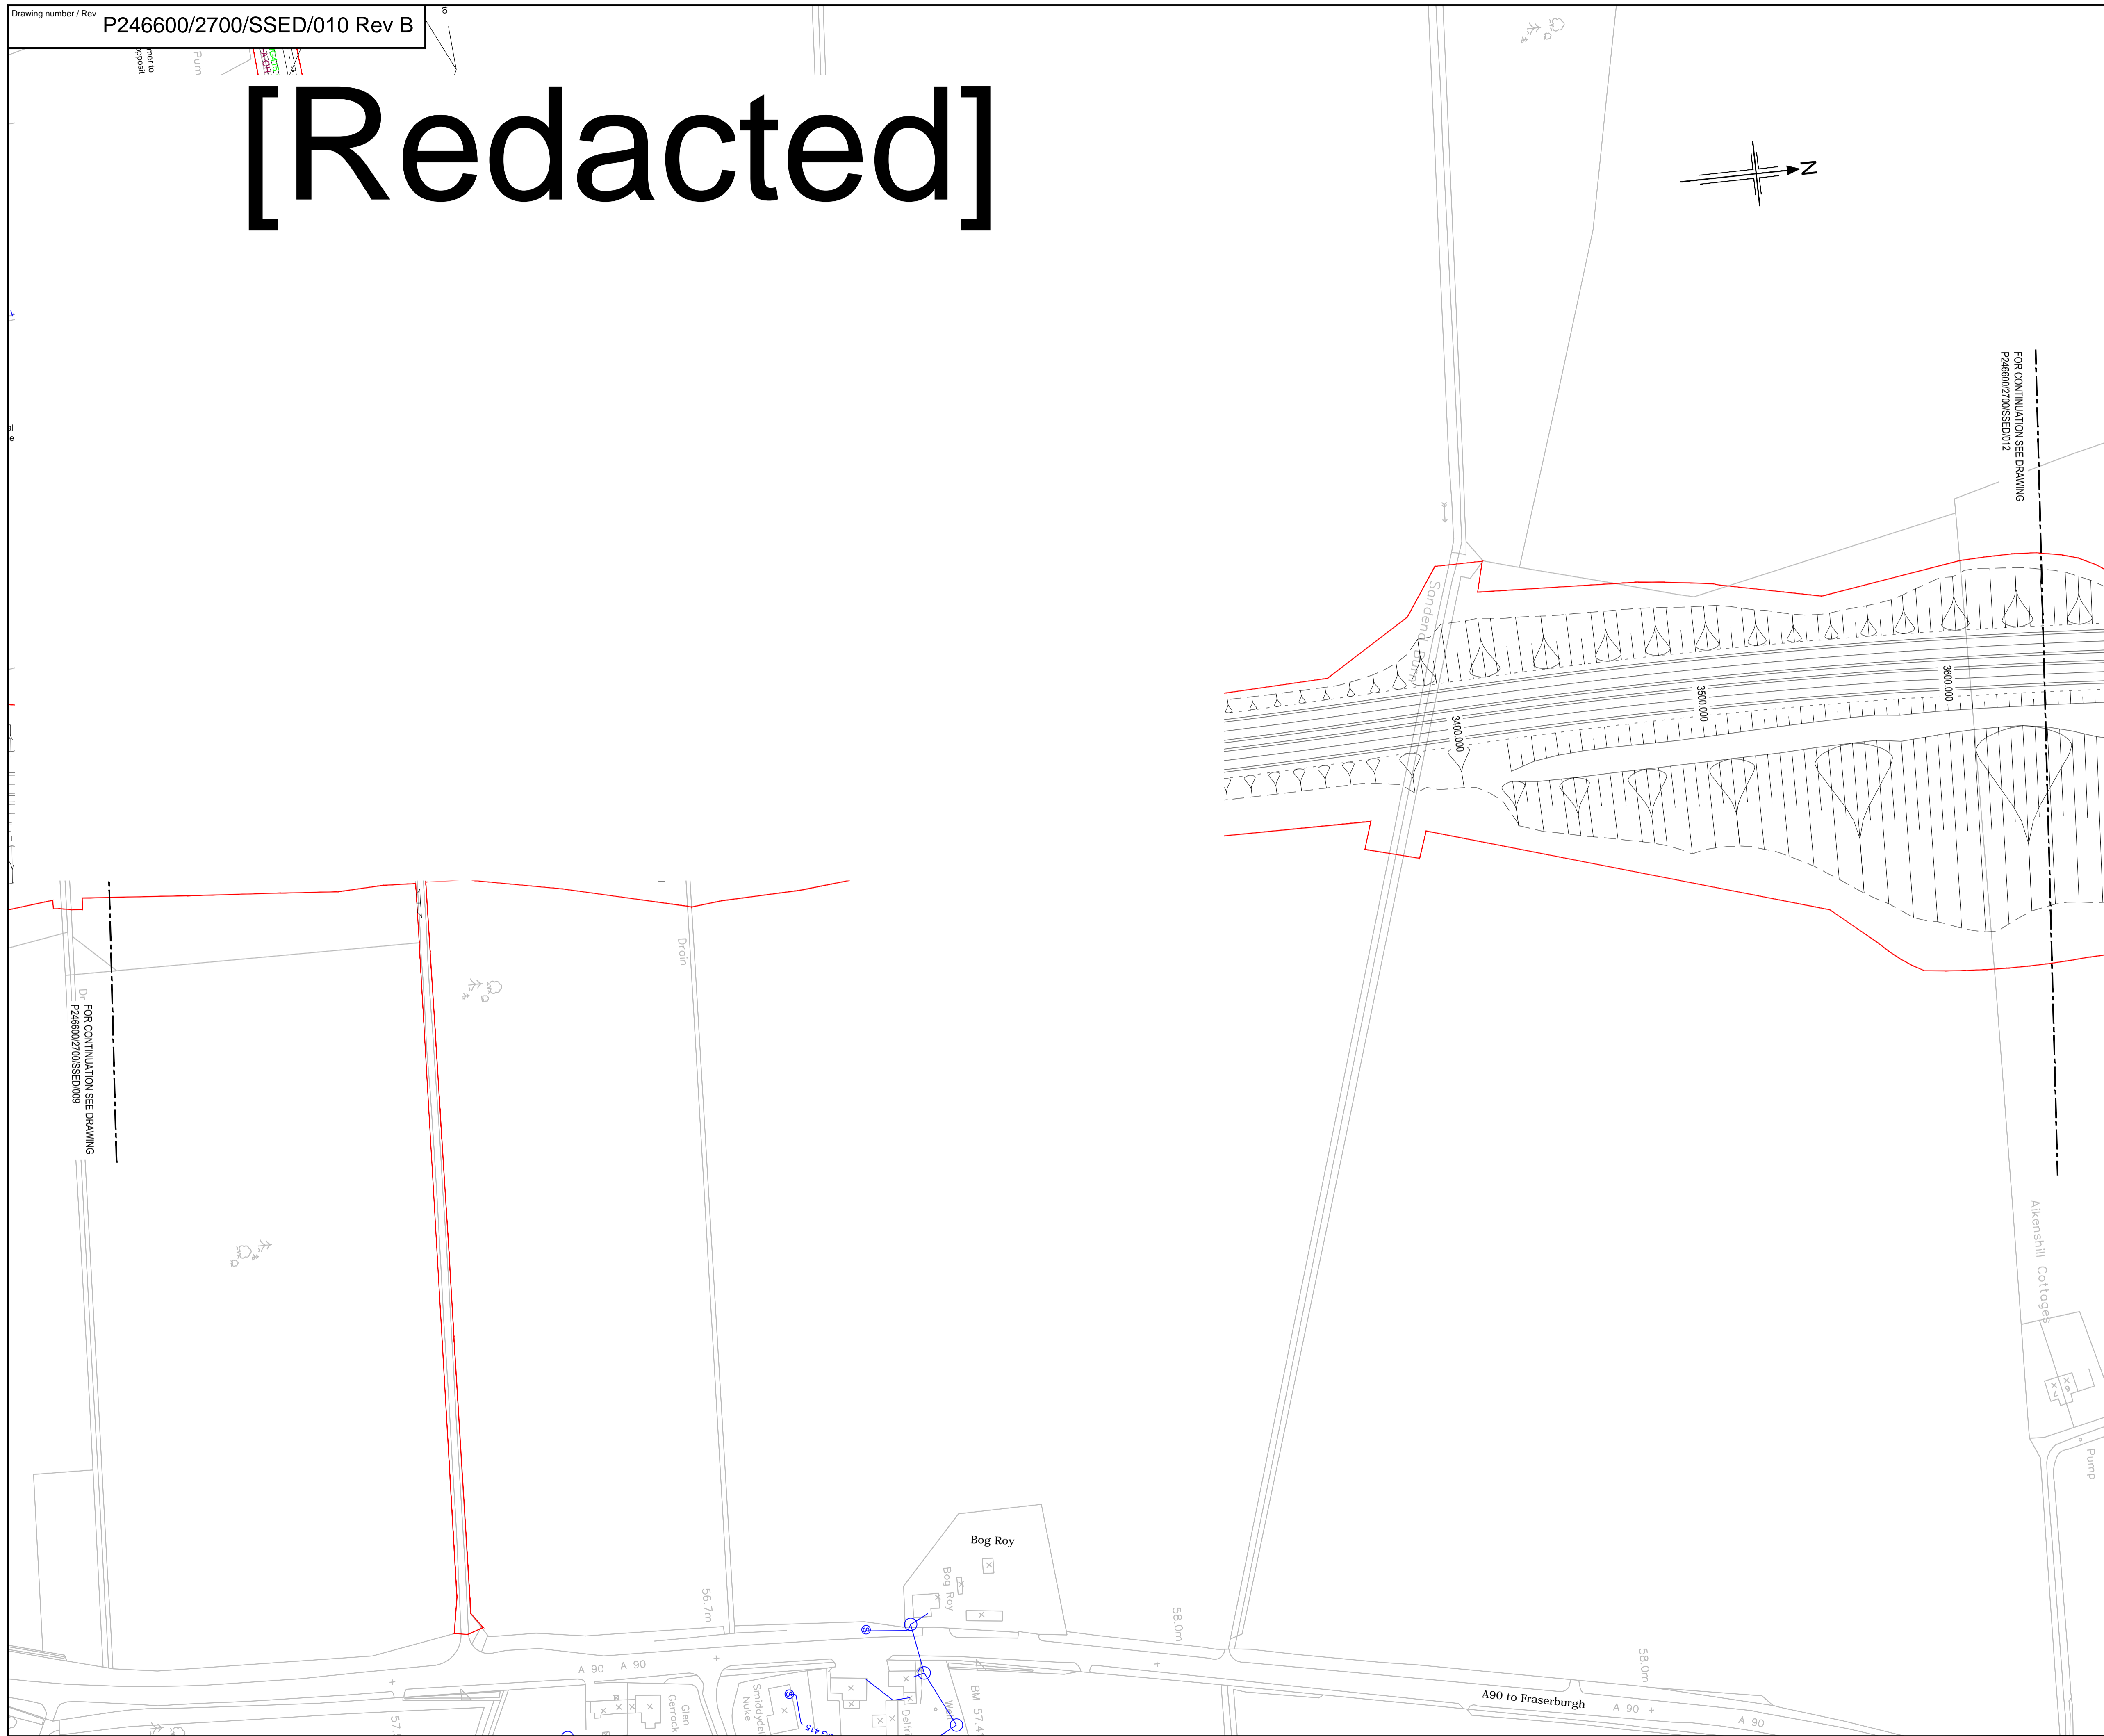

**Drawing Notes**

- All dimensions are in metres, unless otherwise noted.
- The locations of private and publicly owned service and supply apparatus identified as existing, proposed or abandoned as shown on this drawing are purely indicative and for information only, and no guarantee is given to the completeness or accuracy of this information.
- Prior to carrying out work in any part of the site, the Contractor shall be responsible for locating all existing service and supply apparatus, and agreeing the details of any required diversion and protection measures with the relevant Company or Landowner.
- Refer to Appendix 1/16 for Indicative Diversion details.

**Legend:**

- Land made available

**Scottish & Southern Energy (Distribution) Legend:**

**Existing Apparatus:**

- OH 11 - 11kV Overhead HV Line
- UG 11 - 11kV Underground HV Cable
- OH 415 - 415V Overhead LV Cable
- OH 415 - 415V Underground LV Cable
- Supply Point Location
- Transformer Location
- Underground Cable Joint / Box
- Overhead Line Pole
- LV Pole Terminal

**Proposed Apparatus:**

- P-OH11 - 11kV Overhead HV Line
- P-UG415 - 415V Underground LV Cable
- P-UG11 - 11kV Underground HV Cable

**Abandoned Apparatus:**

- A-OH11 - 11kV Overhead HV Line
- A-OH415 - 415V Overhead LV Cable
- Overhead Line Pole

**IMPORTANT**

**HEALTH, SAFETY & ENVIRONMENTAL INFORMATION**

IN ADDITION TO THE HAZARDS AND RISKS NORMALLY ASSOCIATED WITH THE TYPE OF WORK DETAILED ON THIS DRAWING, PLEASE NOTE THE FOLLOWING SIGNIFICANT RISKS TO HEALTH & SAFETY:-

**THE SIGNIFICANT RISKS ASSOCIATED WITH THE PROJECT ARE NOTED BELOW**

Ref.	Description
1	No significant (unexpected or unusual) risks that a competent contractor would not be aware of are anticipated for Works associated within this design element.

REFERENCE RESIDUAL RISK LOG FOR FULL DETAILS  
REF: P246600\_2700\_RRL

IT IS ASSUMED THAT ALL WORKS SHALL BE UNDERTAKEN BY A COMPETENT CONTRACTOR WORKING WHERE APPROPRIATE TO AN APPROVED SAFE SYSTEM OF WORK

B	22-10-13	Change of Linetypes within Drawing and Legend	OM	RJT	RL	SAW
A	03-10-13	Alteration to All Scheme Models & Continuation Lines	OM	RJT	RL	SAW
0	20-03-13		OM	RJT	RL	SAW
Rev	Rev. Date	Purpose of revision	Drawn	Check'd	Rev'd	Apprv'd

**Grontmij** 2nd Floor  
Spectrum House  
7, Powdershall Road  
Edinburgh  
EH7 4GB  
Tel : +44 (0)131 550 6300  
Fax: +44 (0)131 550 6499  
www.grontmij.co.uk

**Aberdeen Western Peripheral Route**  
Balmedie-Tipperty

Drawing title  
**INDICATIVE DESIGN  
SCOTTISH AND SOUTHERN  
ENERGY DISTRIBUTION  
SHEET 10 OF 19**

Drawing status  
**FOR DIALOGUE**

Scale 1250 **DO NOT SCALE**  
Drawing number  
**P246600/2700/SSED/010** Rev  
**B**

This drawing is not to be used in whole or part other than for the intended purpose and project as defined on this drawing. Refer to the contract for full terms and conditions.