

1. This drawing shall only be used for the design element stated in the drawing title.
2. Only written dimensions shall be used.
3. All dimensions are in metres unless noted otherwise.



**IMPORTANT**  
HEALTH, SAFETY & ENVIRONMENTAL INFORMATION

IN ADDITION TO THE HAZARDS AND RISKS NORMALLY ASSOCIATED WITH THE PROPOSED ROADWORKING DRAWING, PLEASE NOTE THE FOLLOWING SIGNIFICANT RISKS TO HEALTH & SAFETY:  
**THE SIGNIFICANT RISKS ASSOCIATED WITH THE PROJECT ARE NOTED BELOW**

1	No significant Unassessed or Assessed risks that a competent contractor (designer) would be expected to identify or control in the design or construction of the project.
2	IT IS ASSUMED THAT ALL WORKS SHALL BE UNDERTAKEN BY A COMPETENT CONTRACTOR WORKING WHERE APPROPRIATE TO AN APPROVED SAFE SYSTEM OF WORK
REFERENCE RESUMÉ, RISK LOG FOR FULL DETAILS SEE P246600/GENE/2/0133	


Rev	Rev. Date	Purpose of revision	Drawn	Checked	Revised	Approved
A	18/09/2013	Change to Wetness Tables and LHM	RS	AHB	RL	SAW
0	08/05/2013		RS	AHB	RL	SAW

**Grontmij**  
2nd Floor  
Spectrum House  
Edinburgh  
EH7 4EB  
Tel: +44 (0)131 550 8300  
Fax: +44 (0)131 550 9489  
www.grontmij.com

**Balmerine Western Peripheral Route**  
Balmerine-Tipperary

PROJECT ROADS  
REFERENCE POINTS  
SHEET 13 OF 22  
FOR INFORMATION

Scale: 1:1250 @ A1  
Drawing number: P246600/GENE/2/0133  
DO NOT SCALE  
Rev: A

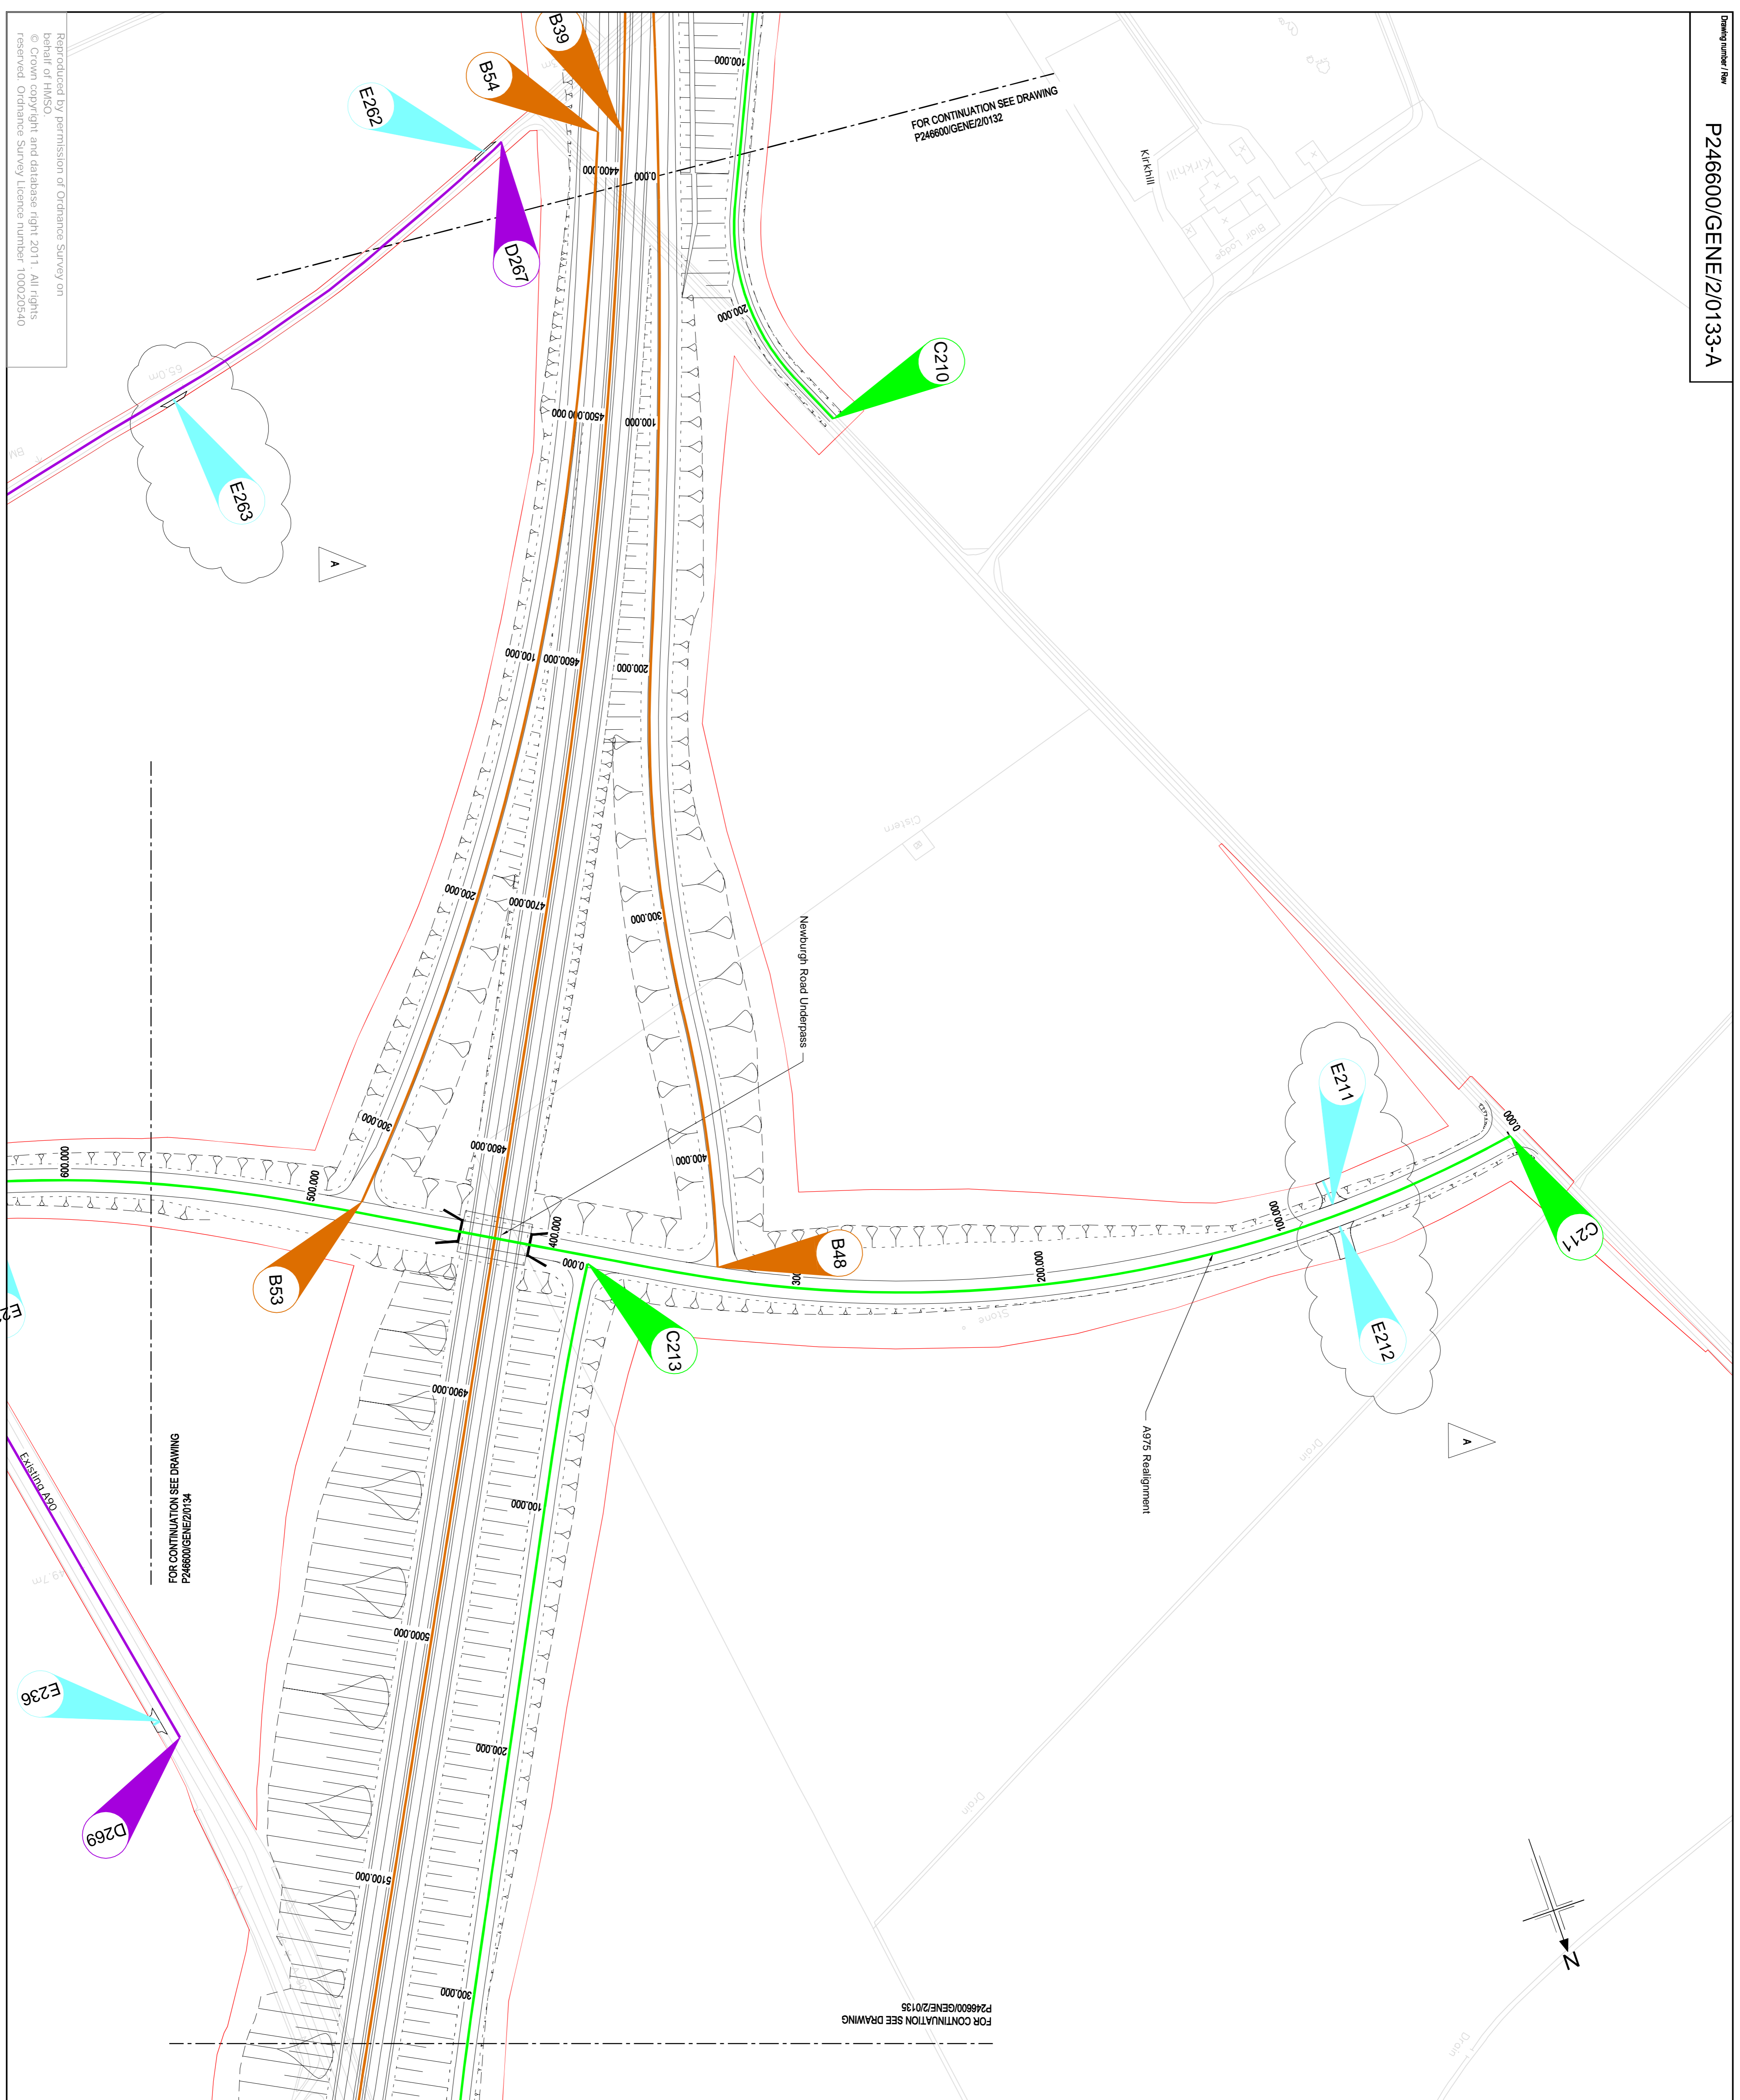

Reproduced by permission of Ordnance Survey on behalf of HMSO.  
© Crown copyright and database right 2011. All rights reserved. Ordnance Survey Licence number: 100020540