


FOR CONTINUATION SEE DRAWING
 P246600/GENE/2/0133

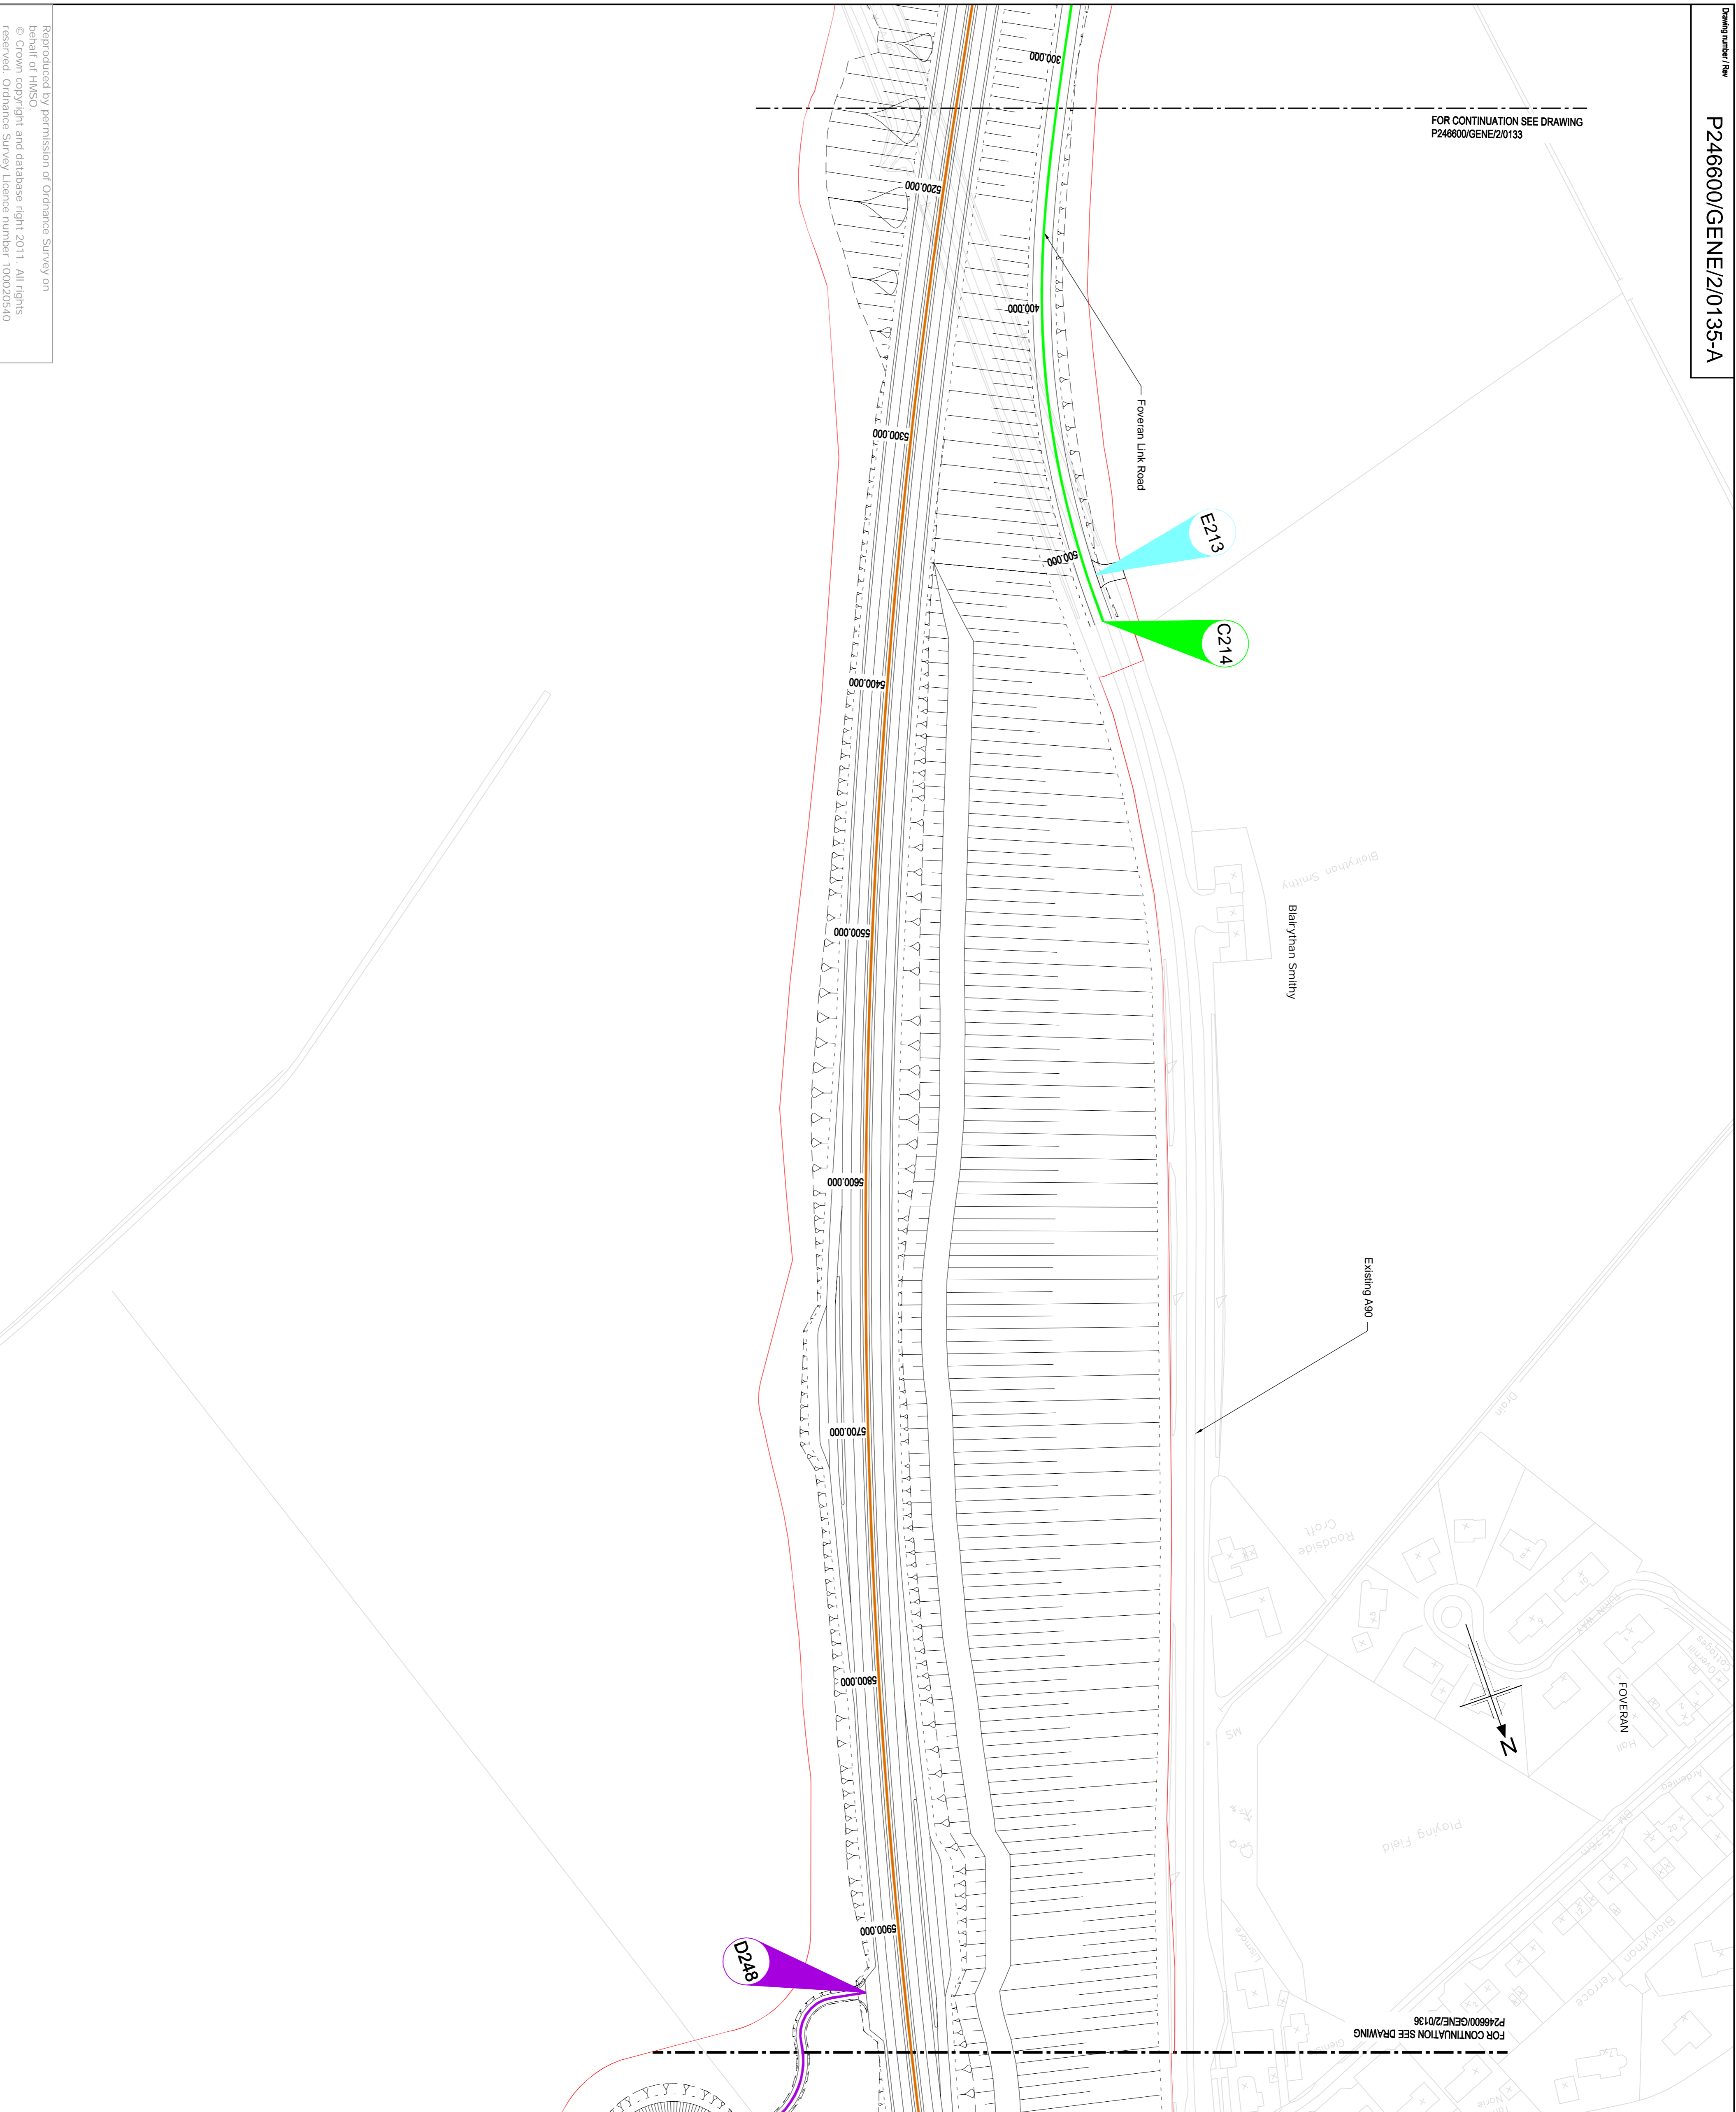

1. This drawing shall only be used for the design element stated in the drawing title.
2. Only written dimensions shall be used.
3. All dimensions are in metres unless noted otherwise.

KEY

- B NEW TRUNK ROADS
- C NEW SIDE ROADS
- D NEW ACCESS ROADTRACK
- E NEW MEANS OF ACCESS
- F NEW FOOTWAY/CYCLEWAY
- L LANE OCCUPATION CHARGE
- LAND MADE AVAILABLE

IMPORTANT
HEALTH, SAFETY & ENVIRONMENTAL INFORMATION

IN ADDITION TO THE HAZARDS AND RISKS NORMALLY ASSOCIATED WITH THE CONSTRUCTION OF THIS DRAWING, PLEASE NOTE THE FOLLOWING SIGNIFICANT RISKS TO HEALTH & SAFETY:
THE SIGNIFICANT RISKS ASSOCIATED WITH THE PROJECT ARE NOTED BELOW

Ref	Description
1	No significant Unsettled or expected risks that a competent contractor should be aware of in the design of this drawing (other than those noted in the change log of this drawing)
REFERENCE RESUAL RISK LOG FOR FULL DETAILS REF: P246600/GENE/2/0135	

IT IS ASSUMED THAT ALL WORKS SHALL BE UNDERTAKEN BY A COMPETENT CONTRACTOR WORKING UNDER AN APPROVED SAFE SYSTEM OF WORK

Rev	Rev. Date	Purpose of revision	Drawn	Checked	Rev'd	App'd
A	14/09/2013	Change to Wetness Index and LHM	RS	AHB	RL	SAW
0	08/02/2013		AHB	RL	SAW	

Grontmij
 Specialist Road Design
 Edinburgh
 City Centre
 2nd Floor
 100 George Street
 Edinburgh
 EH2 4DB

Tel: +44 (0)131 550 8300
 Fax: +44 (0)131 550 8489
 www.grontmij.com

berdeen Western Peripheral Route
 Balmedie-Tipperary

**PROJECT ROADS
 REFERENCE POINTS**

SHEET 15 OF 22

FOR INFORMATION

Scale: 1:1250 @ A1
DO NOT SCALE

Drawing number: **P246600/GENE/2/0135**

This drawing is not to be used in whole or part other than for the intended purpose and project as defined on this drawing. Refer to the contract for full terms and conditions.