


NOTE  
 All equipment rating to be obtained from Order Package  
 Configuration Sheet (OPCS)

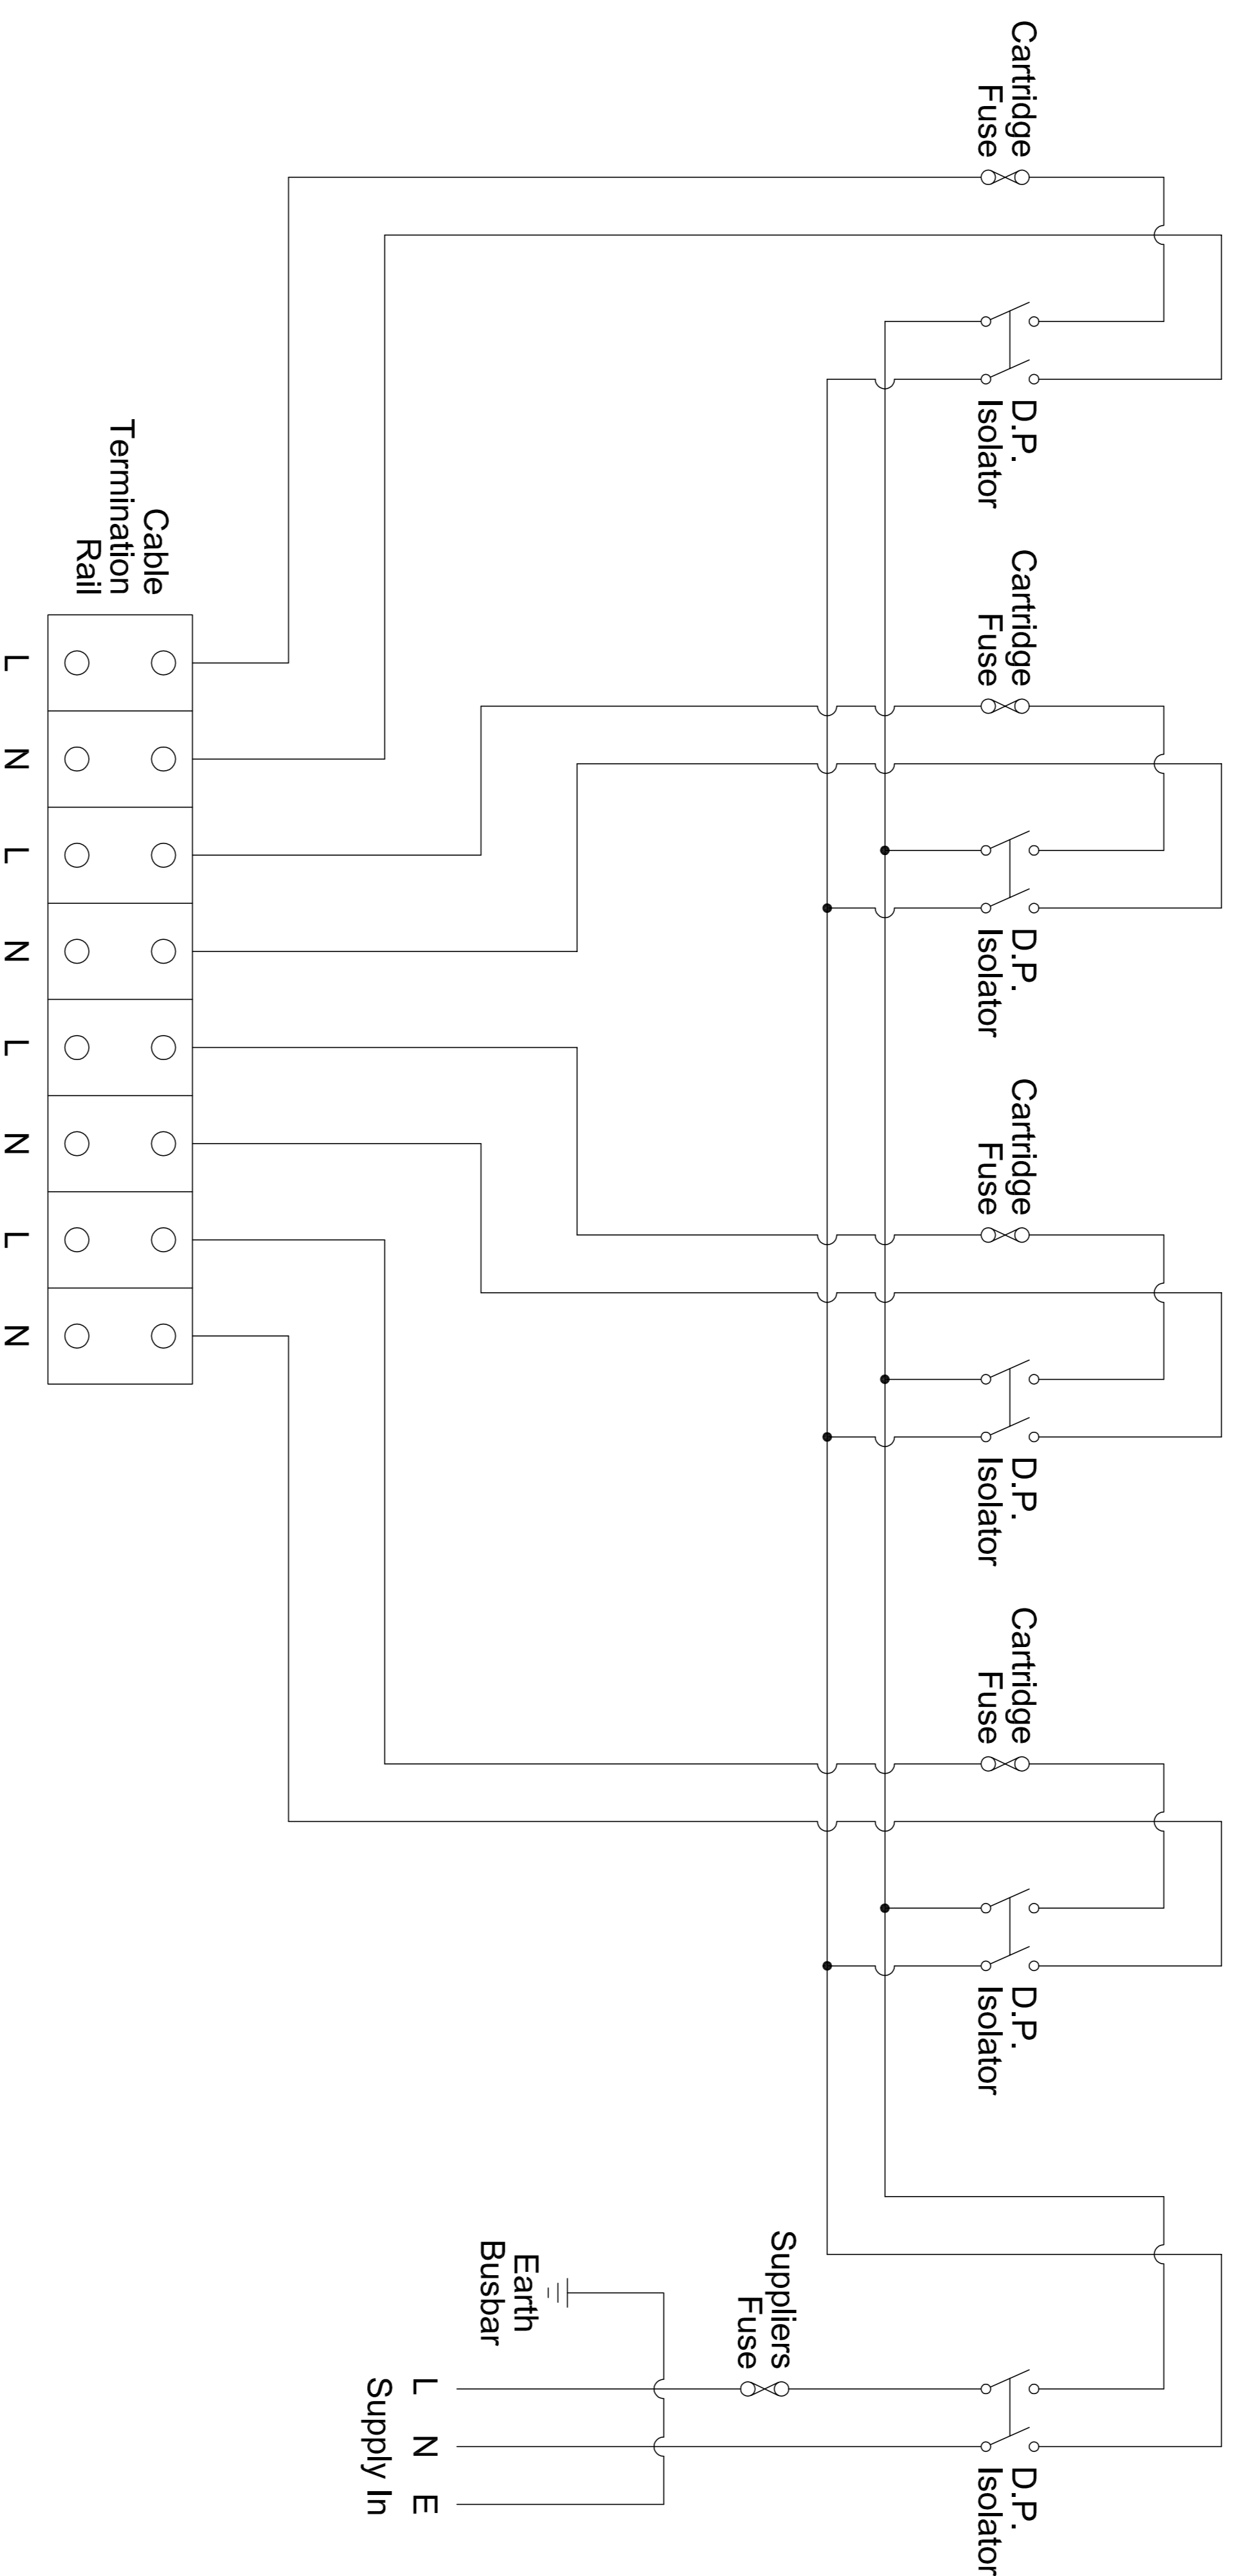


This drawing was generated on computer and must not be manually updated

TYPICAL CIRCUIT DIAGRAM OF TERMINATION PILLAR (TP)

TITLE

Note:  
 The NDX series of drawings represents  
 non site specific installations of standard  
 equipment and site layouts.

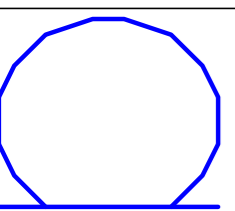

ORIGINAL DRAWING SIZE: 297 x 420		SCALE	
ALL DIMENSIONS ARE IN MM		N.T.S.	
TOLERANCE +/- 1 UNLESS OTHERWISE STATED		SHT. NO.	
THIRD ANGLE PROJECTION DO NOT SCALE		4 of 4	
ISSUE	AMENDMENTS	APPD/DATE	
DRN S.D.	CHKD S.M.		
DATE 29.02.08	DATE 29.02.08		
DRG. NO. NDX1011-06cd			
A	REDRAWN	BD 13/10/09	
1	FIRST ISSUE	SM 10/03/08	