


NOTES

1. Dimension X = 260mm and is the external dimensions of the ducts and spacer when strapped together as shown on drawing sheet 6.
2. Cable marker tape in accordance with SHW Clause 1511 shall be installed as shown.
3. For details of strapping and spacer refer to drawing sheet 6.
4. Trenches shall be backfilled in accordance with SHW Clause 1531.
5. Refer to sheet 5 for details of ducts installed beneath carriageways.

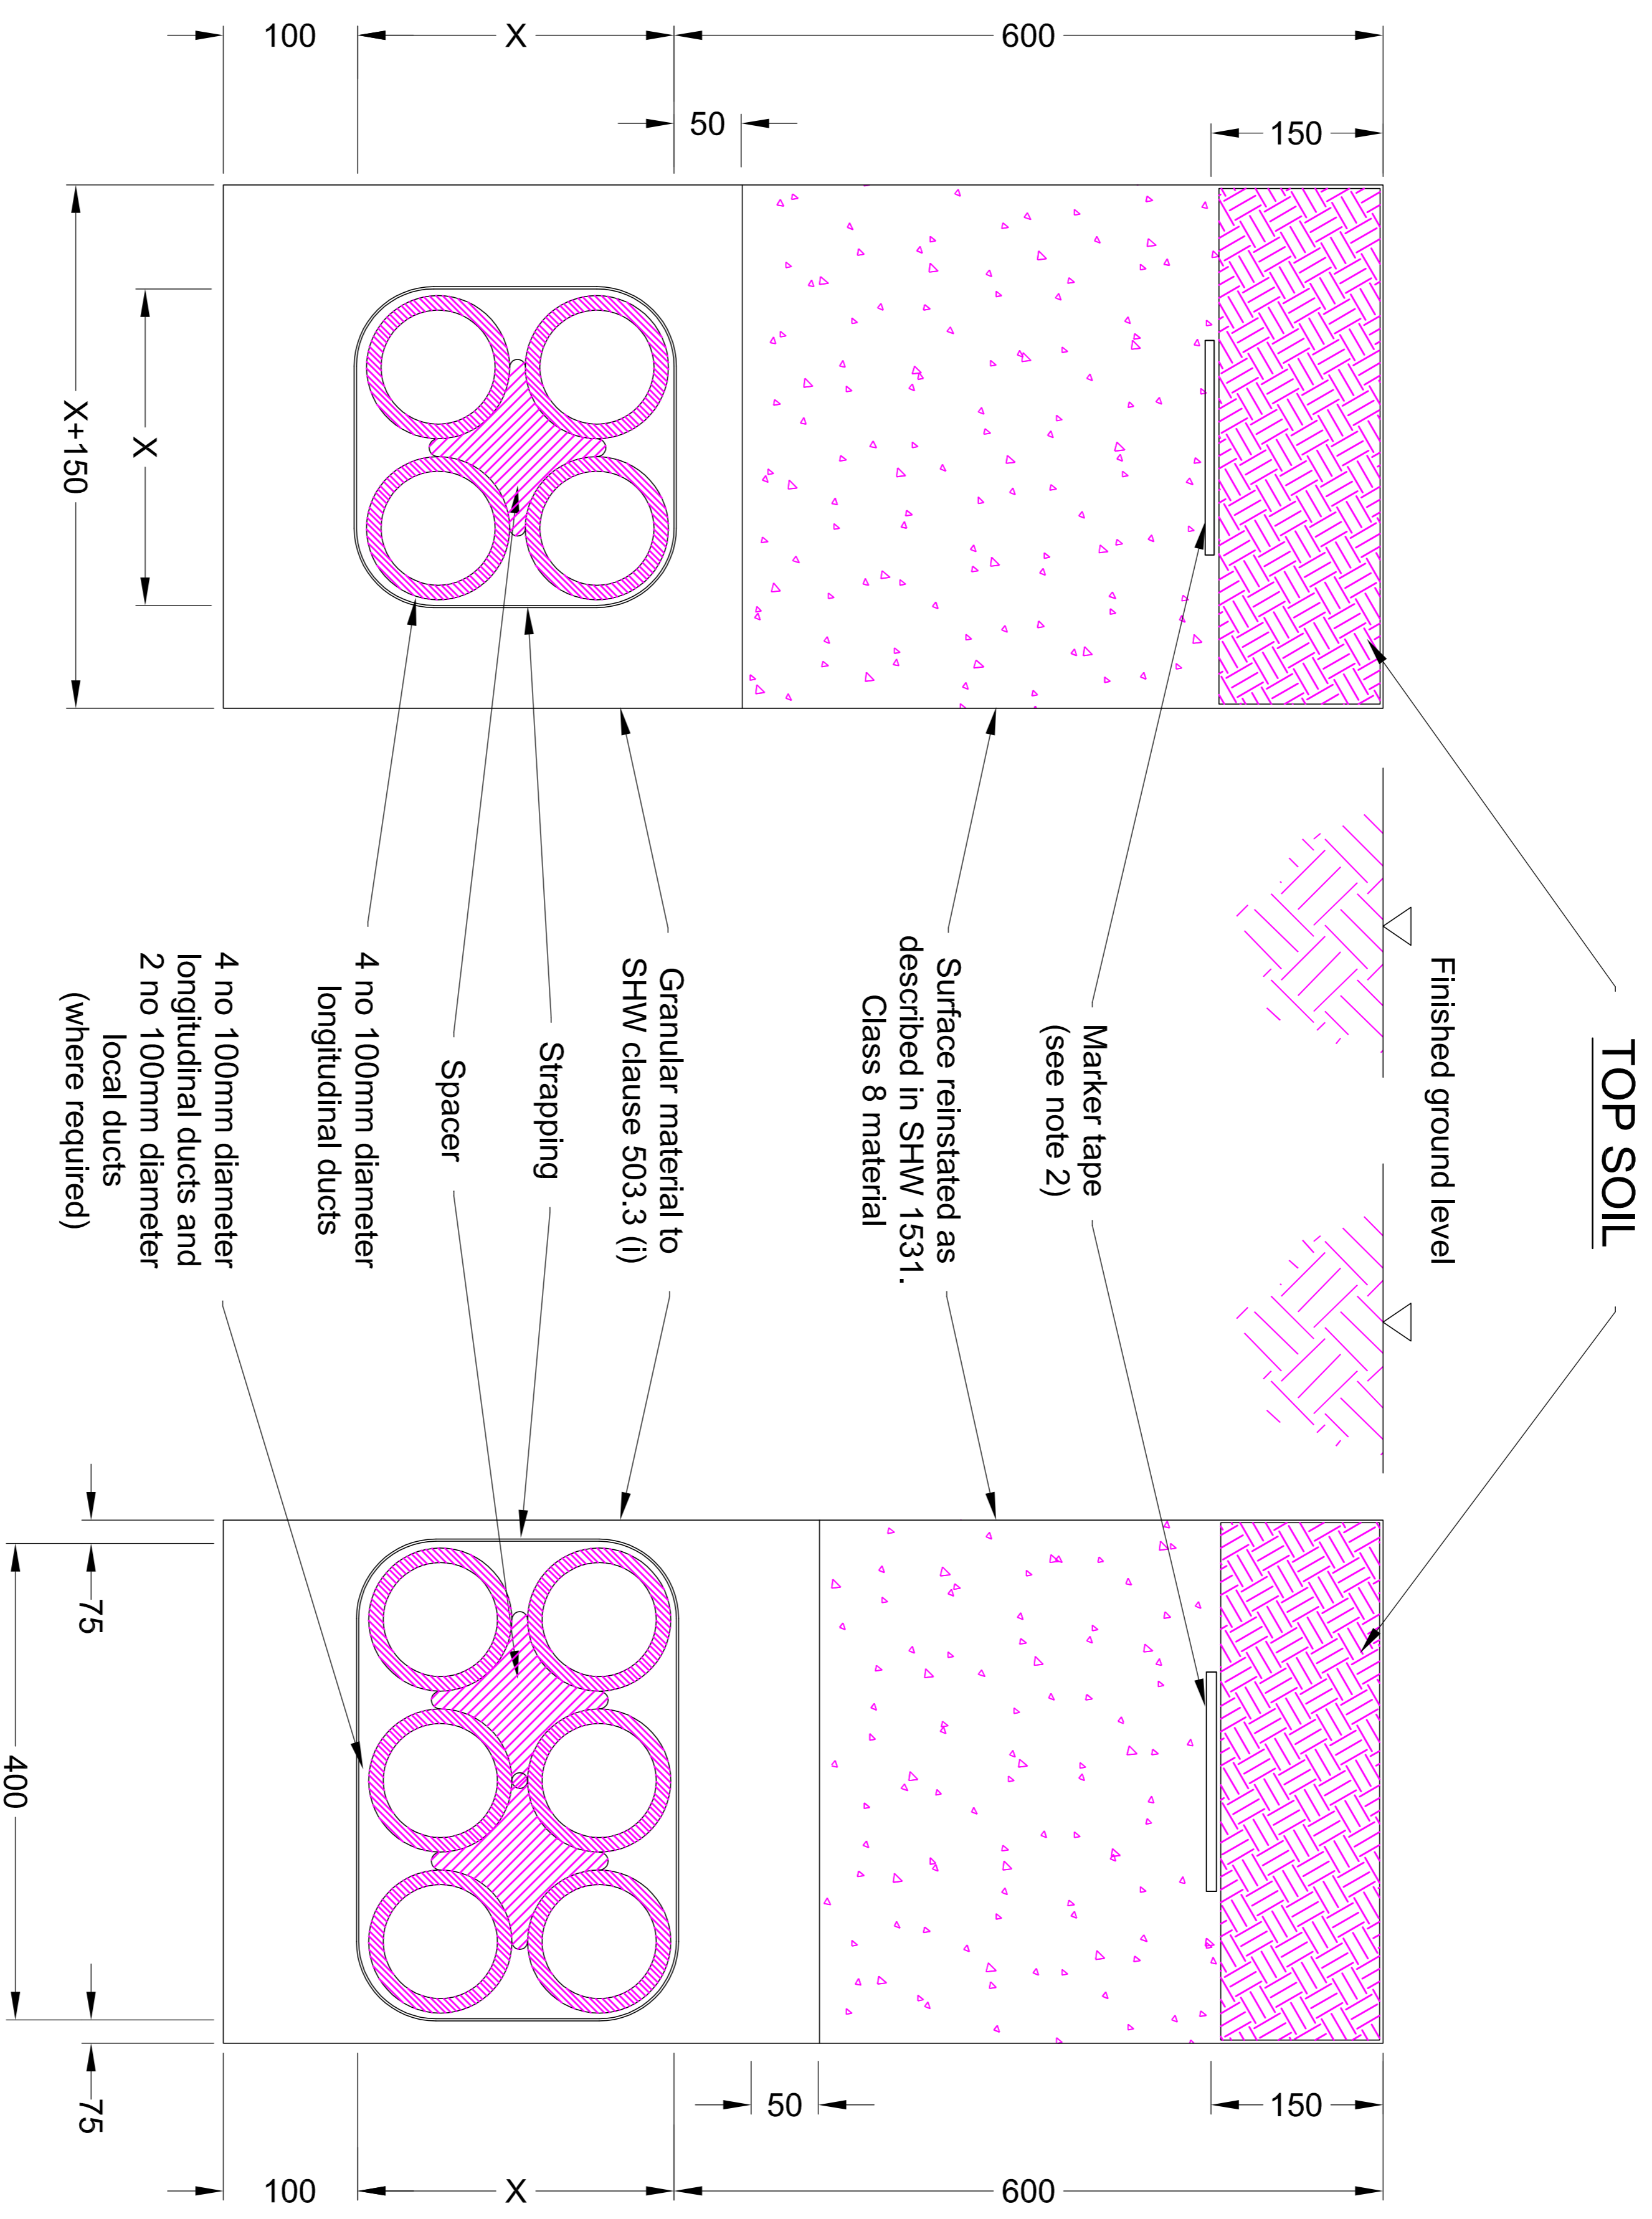


LONGITUDINAL DUCTS ONLY

LONGITUDINAL AND LOCAL DUCTS

This drawing was generated on computer and must not be manually updated

Note:
The NDX series of drawings represents non site specific installations of standard equipment and site layouts.

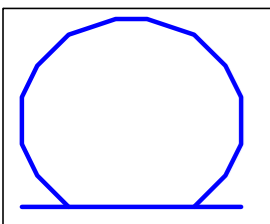

TITLE

TYPICAL DUCT INSTALLATION - LONGITUDINAL

ORIGINAL DRAWING SIZE: 297 x 420		ISSUE		AMENDMENTS		APPD/DATE	
ALL DIMENSIONS ARE IN MM		DRN	C.S.G.	CHKD	B.D.	SCALE	
TOLERANCE +/- 1 UNLESS OTHERWISE STATED		DATE	25.09.01	DATE	29.09.01	N.T.S.	
THIRD ANGLE PROJECTION DO NOT SCALE		DRG. NO.	NDX1063-00dt			SHT. NO.	
						3 of 10	

B	SEE REVISION SHEET	GC 08/11/07
D	UPDATED SEE REV. SHT.	BD 30/11/09
C	REDRAWN	BD 13/10/09