
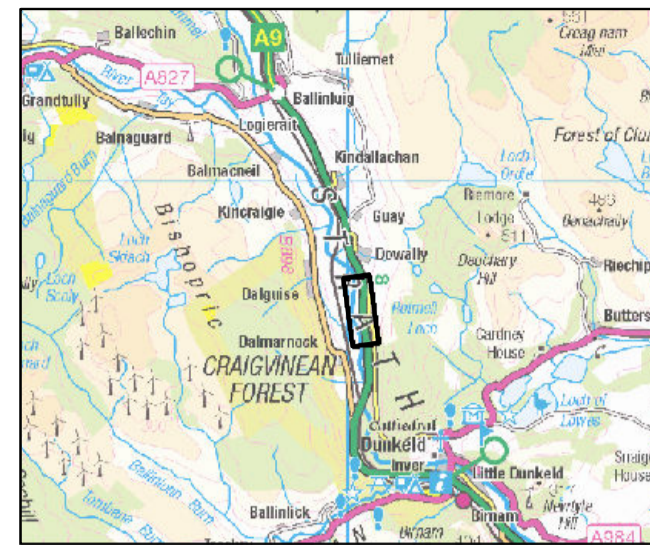


DMRB STAGE 3 DESIGN (SHEET 2 OF 5)

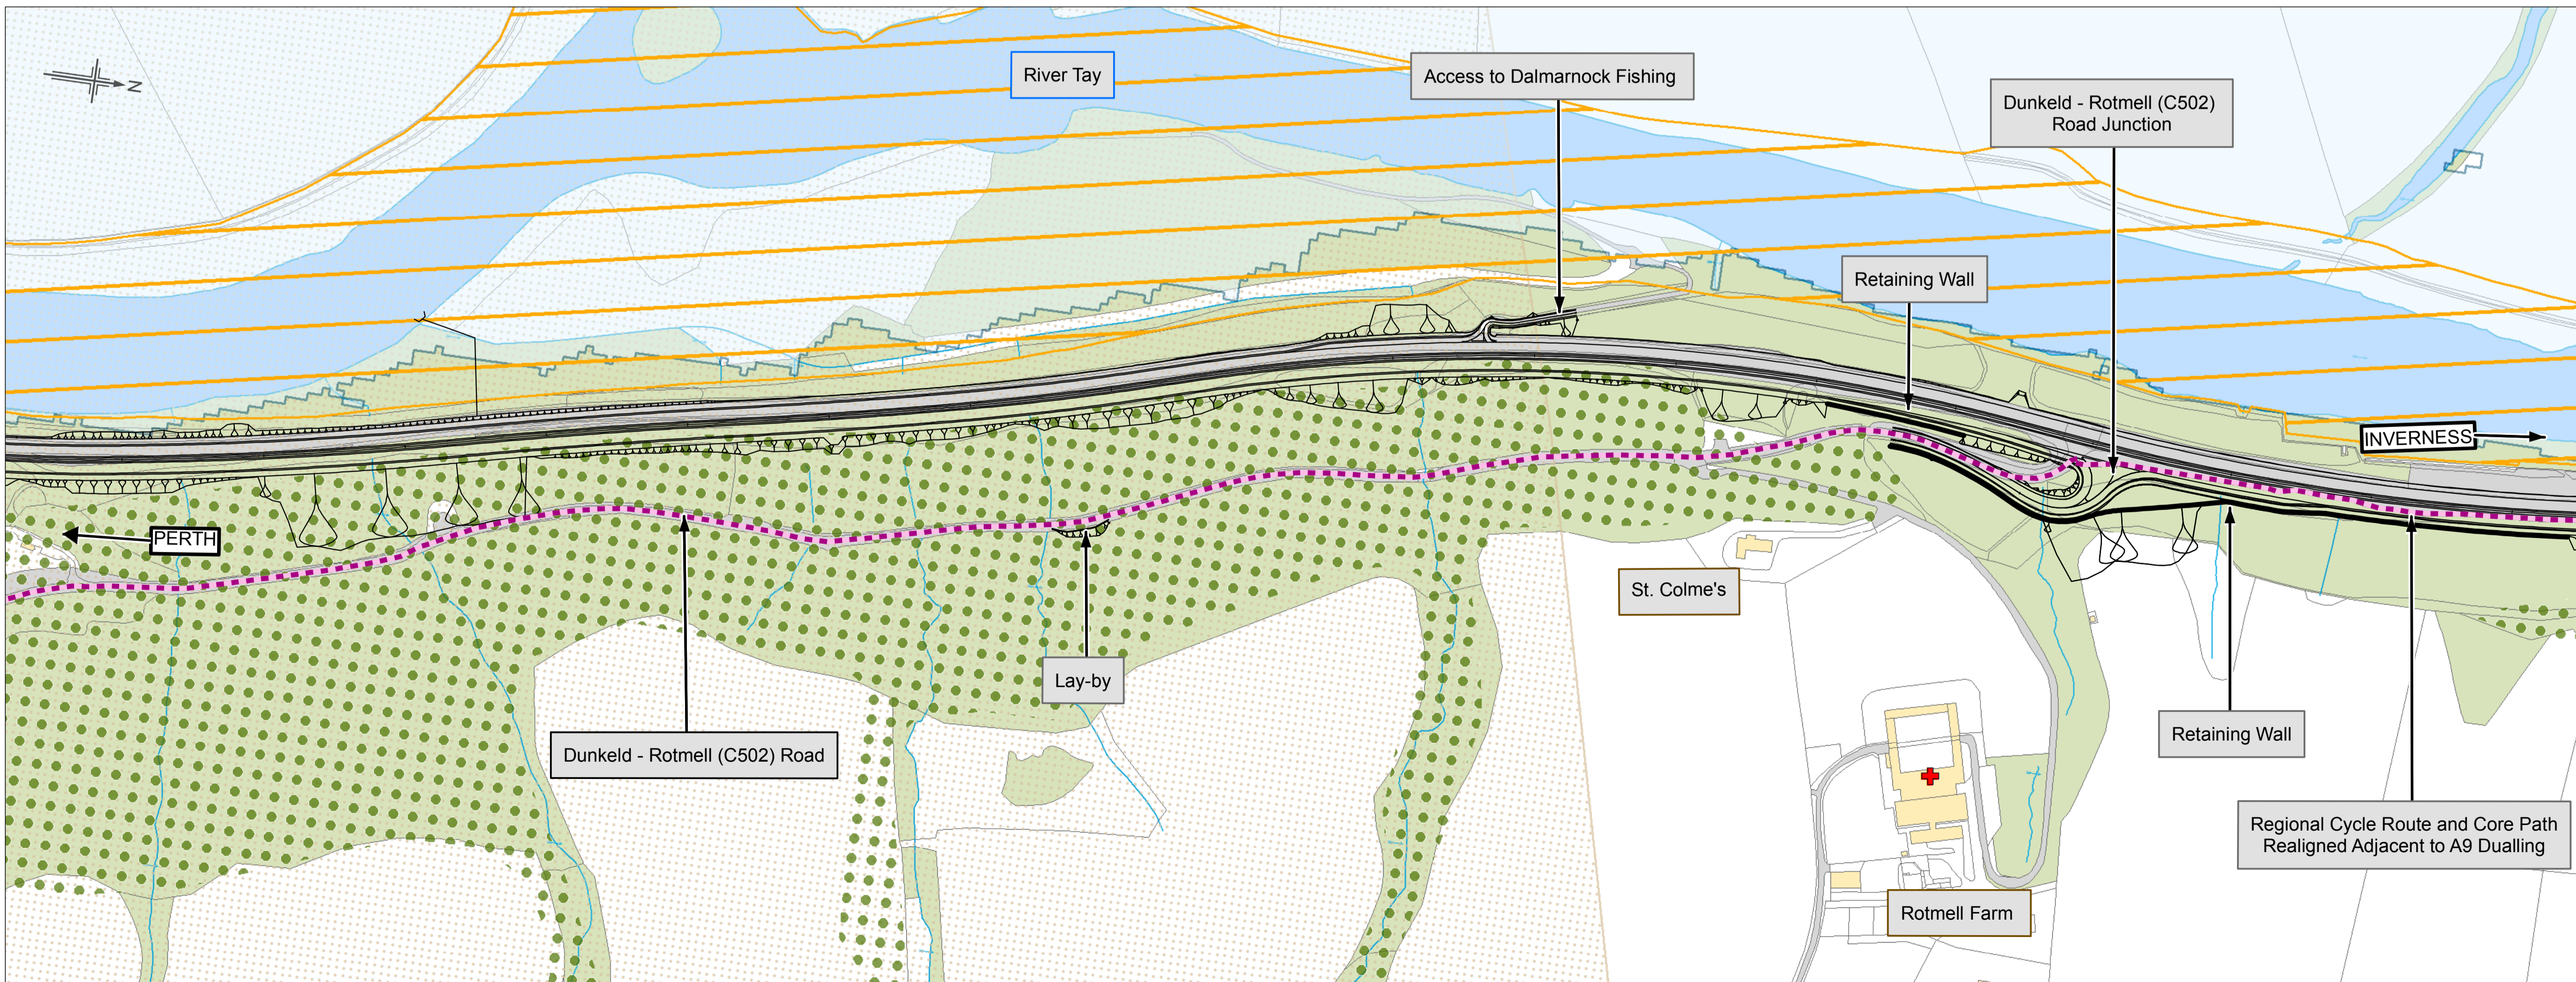

- Legend - Design**
- Proposed scheme
  - Cutting
  - Embankment
  - Structure
  - Drainage Outfall
  - Retaining Wall

- Legend - Constraints**
- Buildings
  - Roads and Tracks
  - Rail
  - Non-Motorised User Route (Pedestrian, Cyclist and Equestrian)
  - Listed Buildings
  - Scheduled Monument
  - Site of Special Scientific Interest (SSSI)
  - Special Area of Conservation (SAC)
  - Ancient Woodland Inventory
  - Inland Water
  - Jacobs 1 in 200 Year Plus Climate Change Fluvial Flood Zone
  - National Scenic Area

- Legend - Annotation**
- Information
  - Infrastructure
  - Environment
  - Property
  - Watercourses