


This is the plan referred to in the M9/A9 Trunk Road (Winchburgh Junction 1B at the B8020)(Special Road)(Side Roads) Order 2021 as made by the Scottish Ministers.

A member of the staff of the Scottish Ministers

Transport Scotland  
 Buchanan House  
 58 Port Dundas Road  
 Glasgow  
 G4 0HF


2021

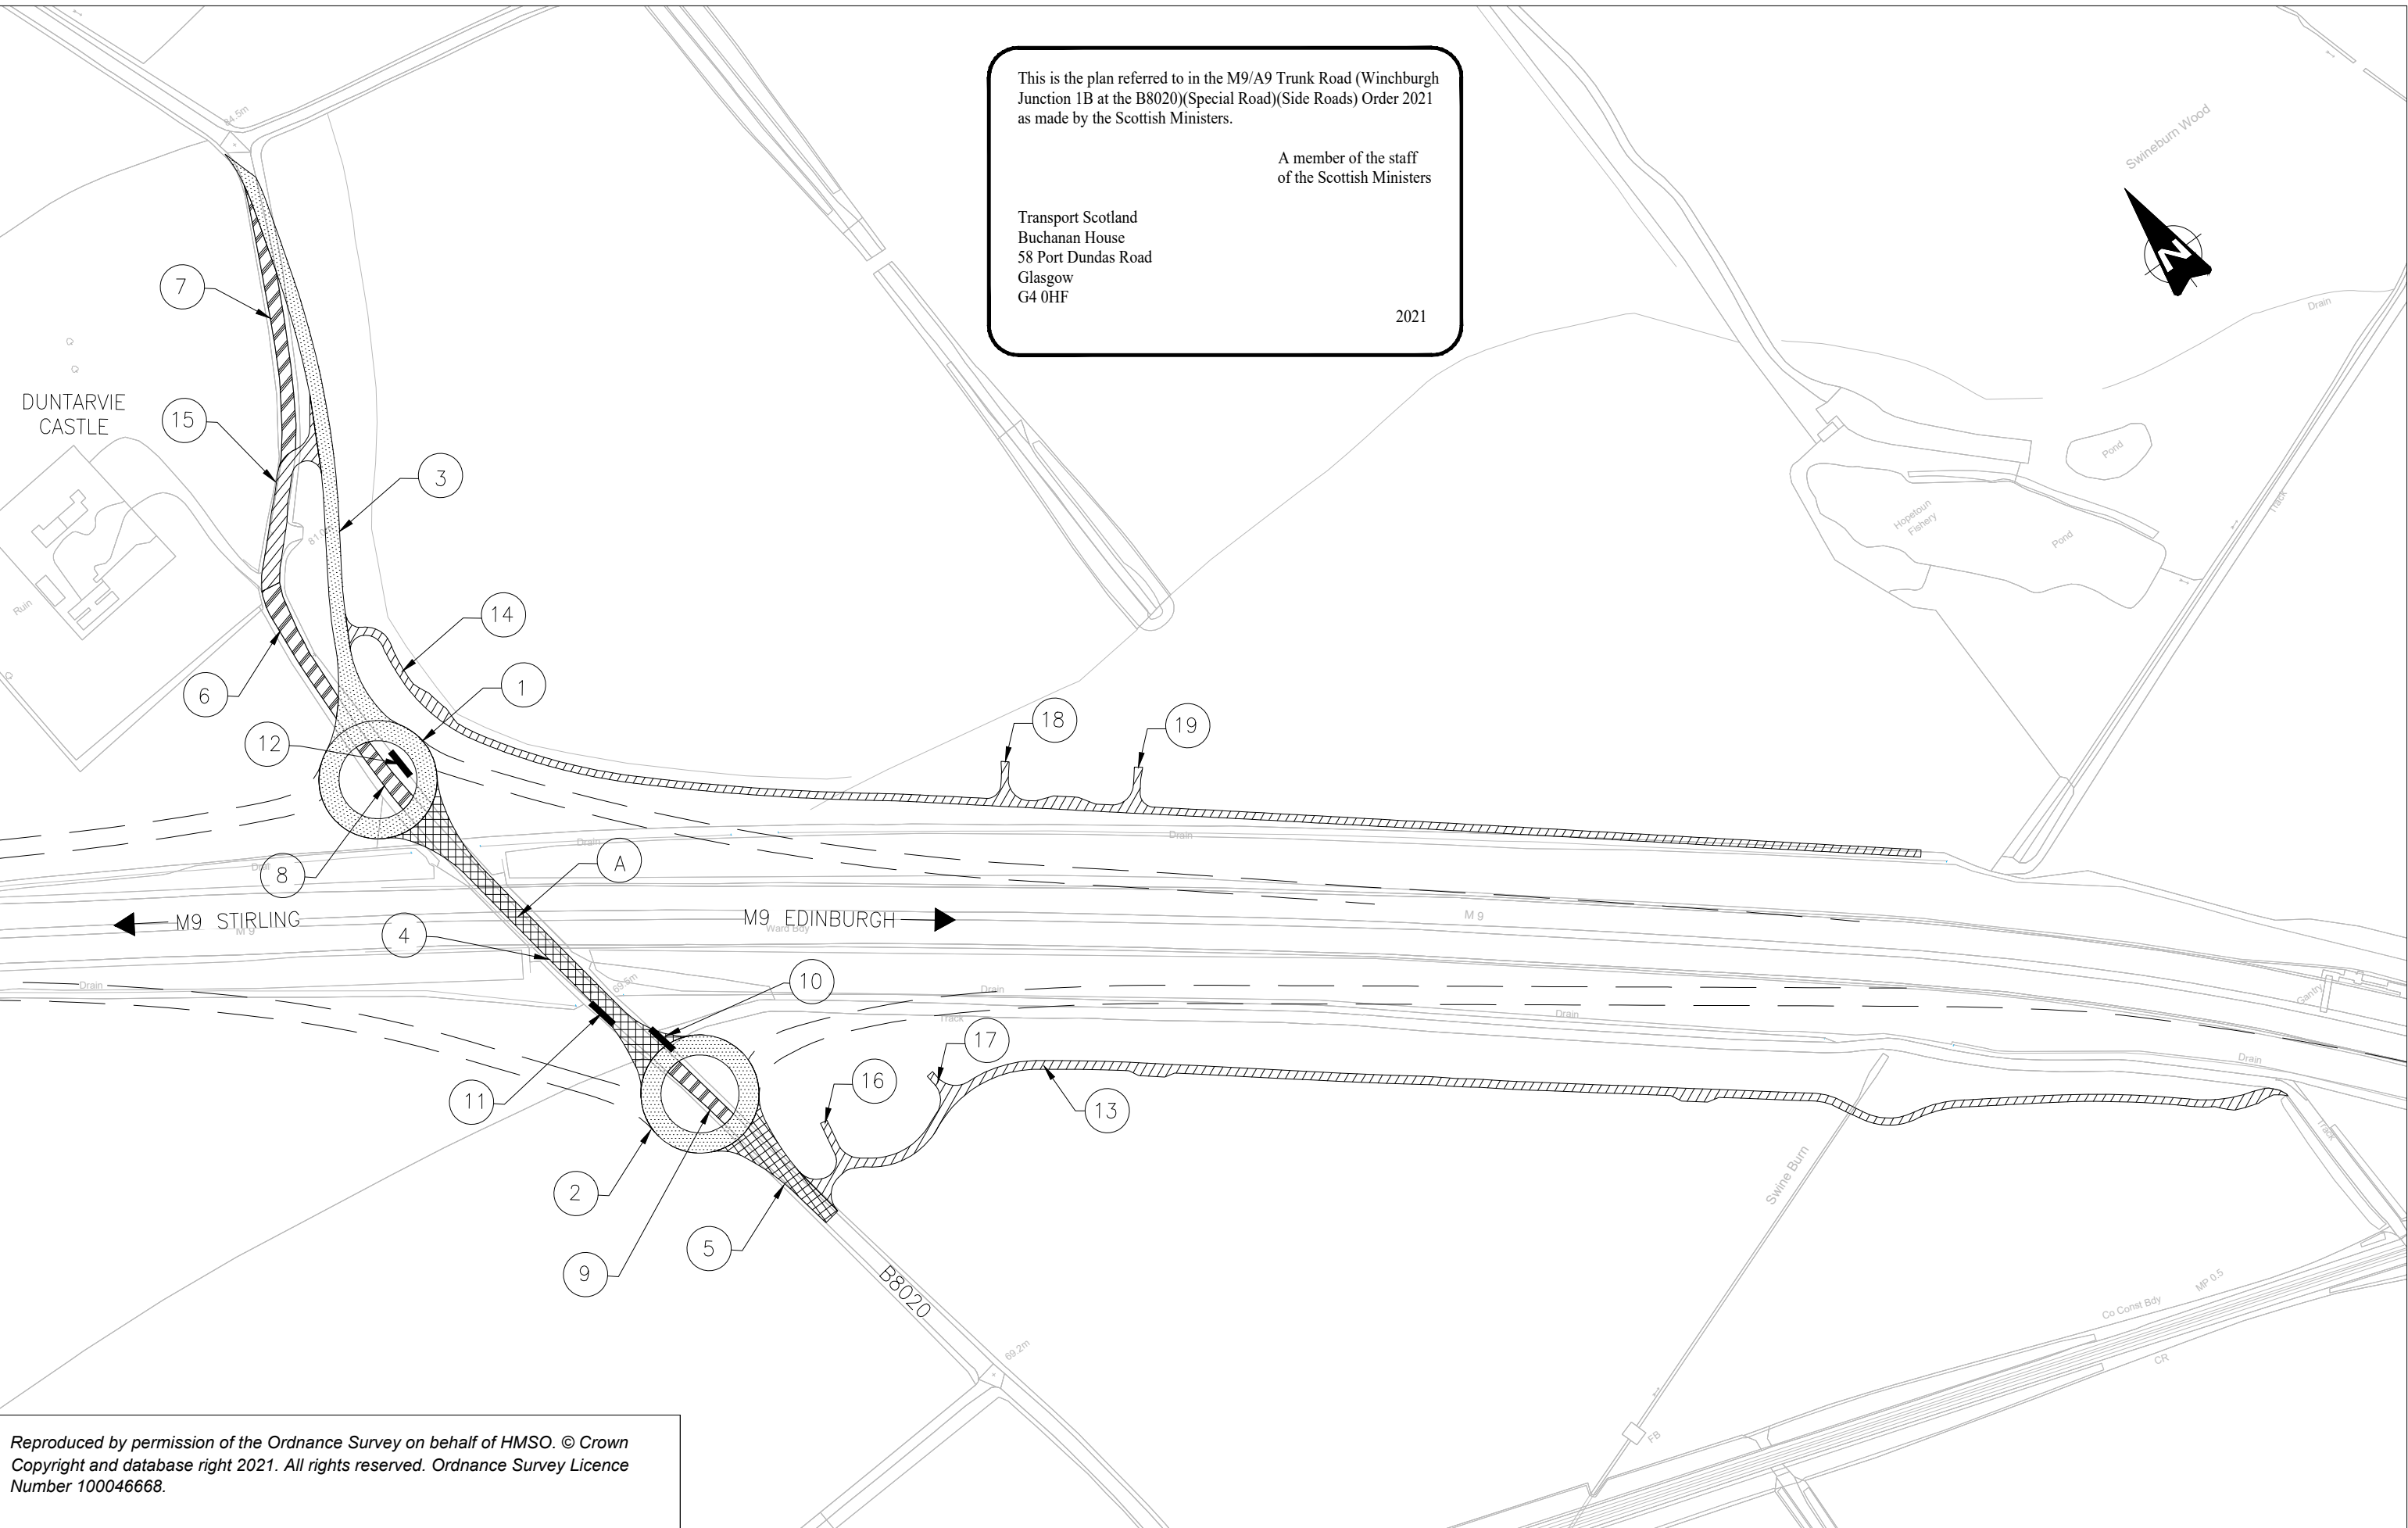

Reproduced by permission of the Ordnance Survey on behalf of HMSO. © Crown Copyright and database right 2021. All rights reserved. Ordnance Survey Licence Number 100046668.



<b>Key:</b>	New Side Roads	
	Side Road to be Improved	
	Side Road to be Stopped Up	
	New Means of Access	
	Private Means of Access to be Stopped Up	
	Associated Road Proposals	

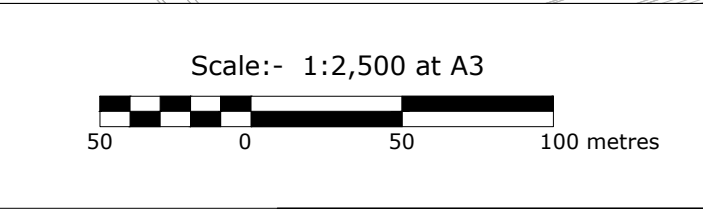

The M9/A9 Trunk Road  
 (Winchburgh Junction 1B at the B8020)  
 (Special Road) (Side Roads) Order 2021  
 Plan - SR01