
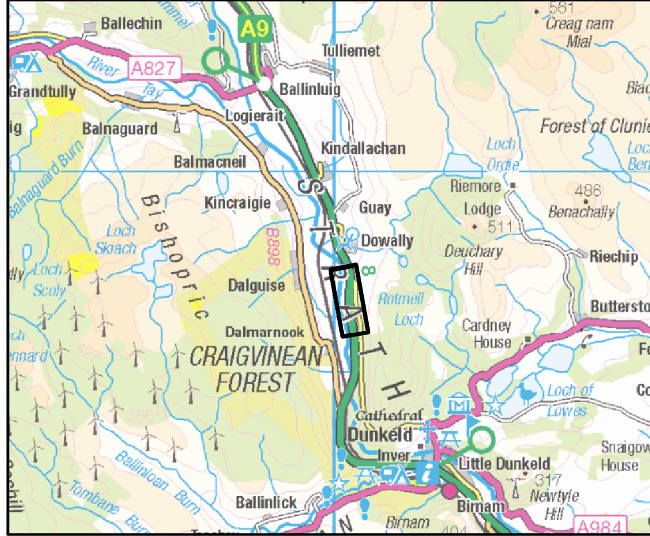


TAY CROSSING TO BALLINLUIG - JUNCTION OPTION (SHEET 1 OF 1)

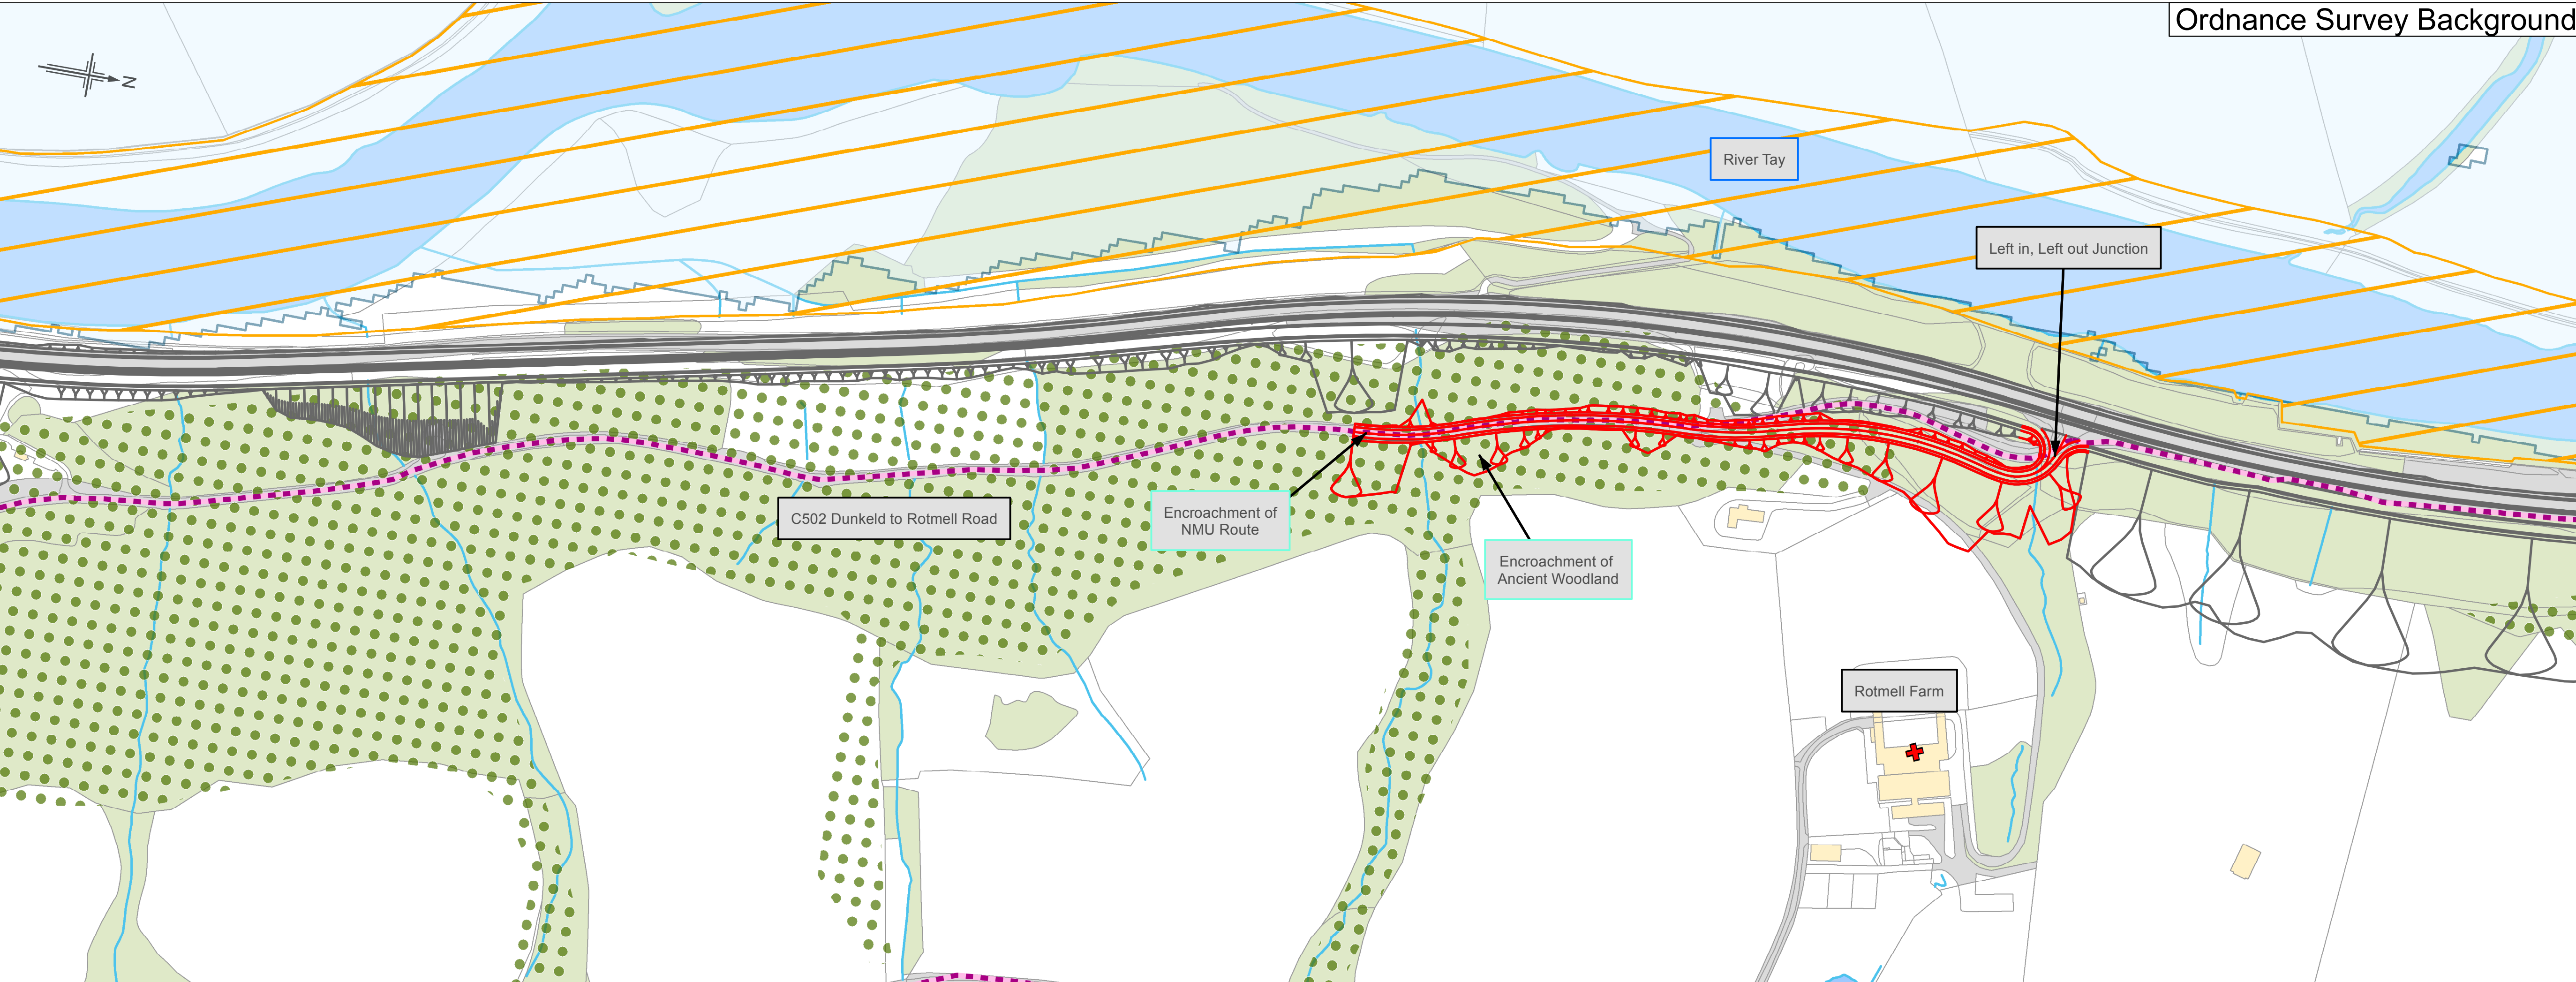

Legend - Design

- Proposed scheme
- Side Road Option
- Cutting
- Embankment
- Structure

Legend - Constraints

- Non-Motorised User Route (Pedestrian, Cyclist and Equestrian)
- Listed Buildings
- Scheduled Monument
- Gardens and Designed Landscapes
- Site of Special Scientific Interest (SSSI)
- Special Area of Conservation (SAC)
- Ancient Woodland Inventory
- SEPA 1 in 200 year Fluvial Flood Zone

Legend - Annotation

- Information
- Infrastructure
- Environment
- Property
- Watercourses

Notes:

1. The assessment of all mainline and side roads options is ongoing and no decision on a preferred alignment has been made at this time.
2. These current designs may be subject to further design development at DMRB Stage 3 including the location of the left in, left out junctions.
3. The side road options are similar for each mainline route option therefore only one mainline option is displayed on the Community Engagement Event drawings.