

- Legend**
- Proposed Scheme
  - Cutting
  - Embankment
  - Graded Slope
  - Structure
  - Existing Right of Way
  - Existing NCN Route
  - Existing Regional Cycle Network Route
  - Existing Core Paths
  - Existing Local Paths
  - Proposed NMU Design

0	17/11/2016	For Information Only	HCH	XX	XX	XX
Rev.	Rev. Date	Purpose of revision	Drawn	Checked	Rev'd	Approved

**JACOBS**  
95 Bothwell Street, Glasgow, G2 7HX, UK.  
Tel: +44(0)141 243 8000 Fax: +44(0)141 226 3109  
www.jacobs.com



Drawing title

**KILLIECRANKIE TO GLEN GARRY  
NON-MOTORISED USER (NMU)  
CONNECTIVITY PLAN**

SHEET 1 OF 4

Drawing Status

FOR INFORMATION ONLY

Scale

1:5,000 @ A1 DO NOT SCALE

Jacobs No.

B2140005

Drawing number

A9P05-JAC-ENM-A\_ZZZZZ\_ZZ\_DR-RD-0001

Rev




0

This drawing is not to be used in whole or part other than for the intended purpose and project as defined on this drawing. Refer to the contract for full terms and conditions.







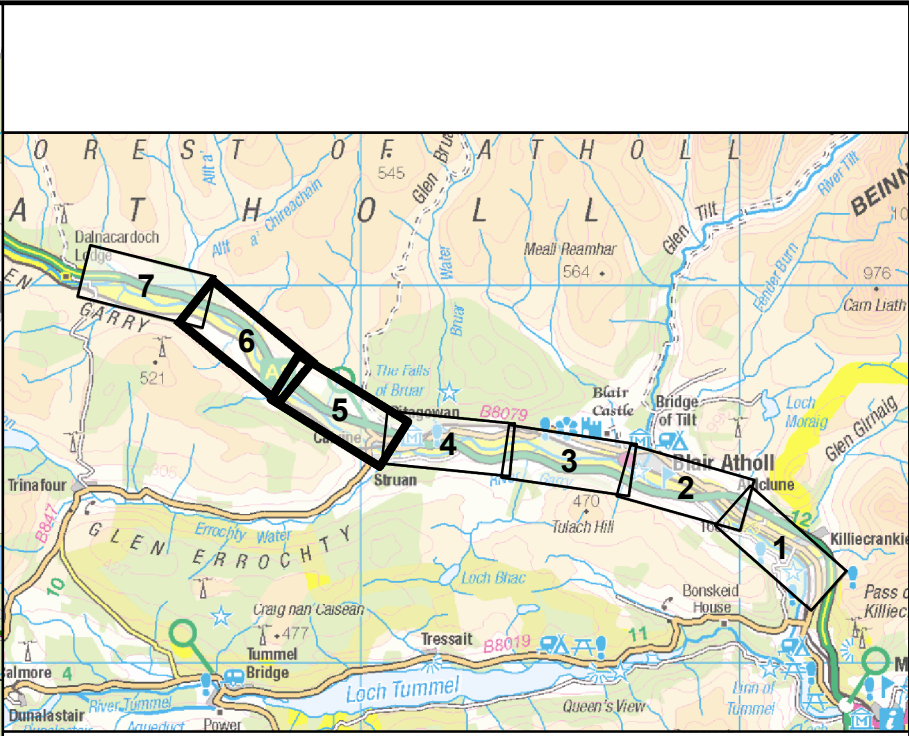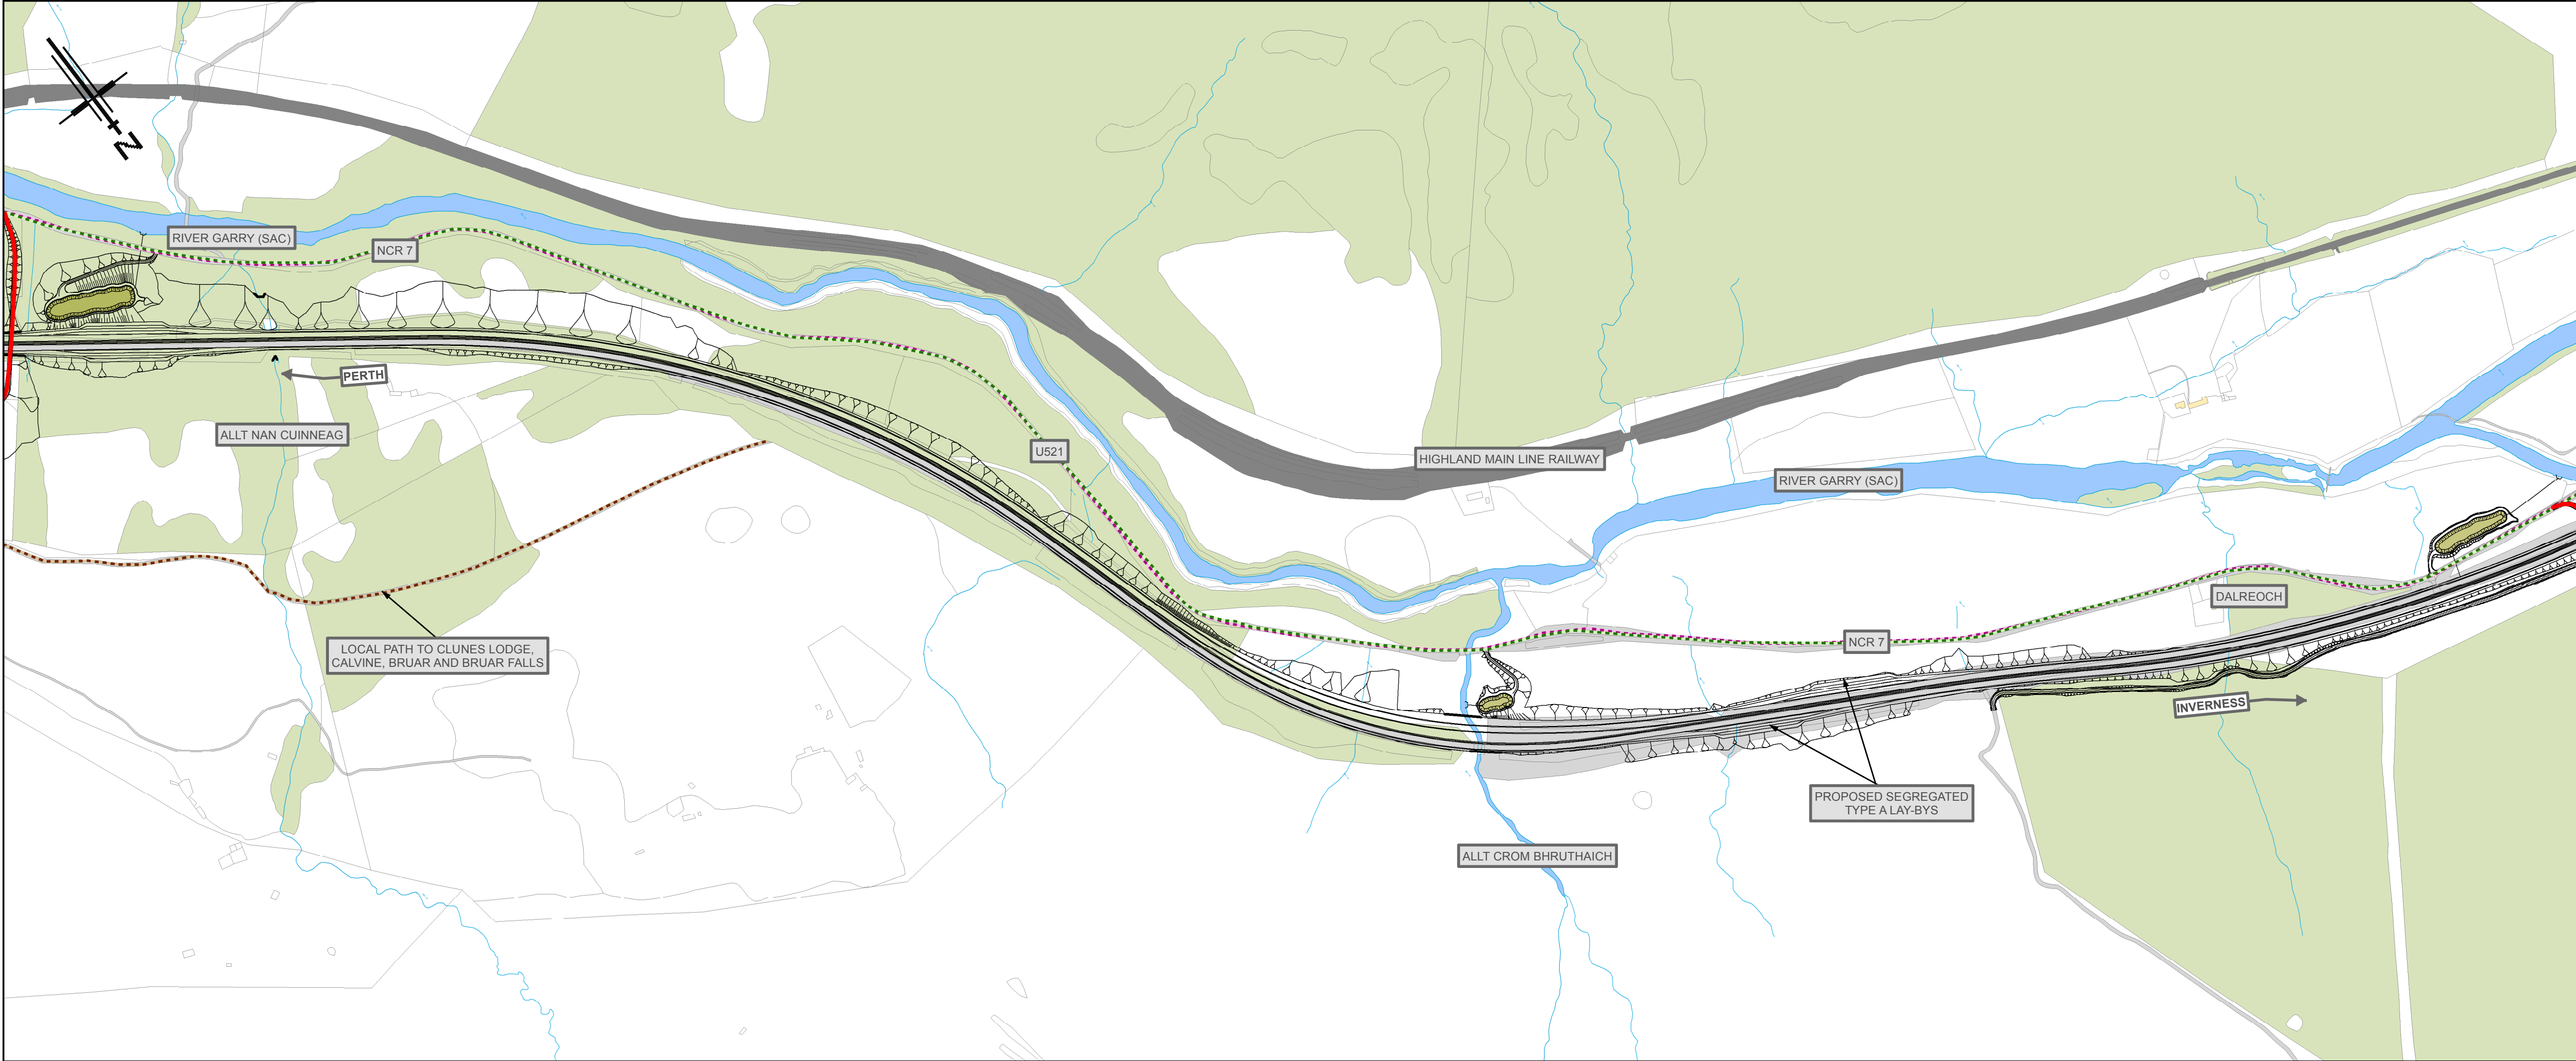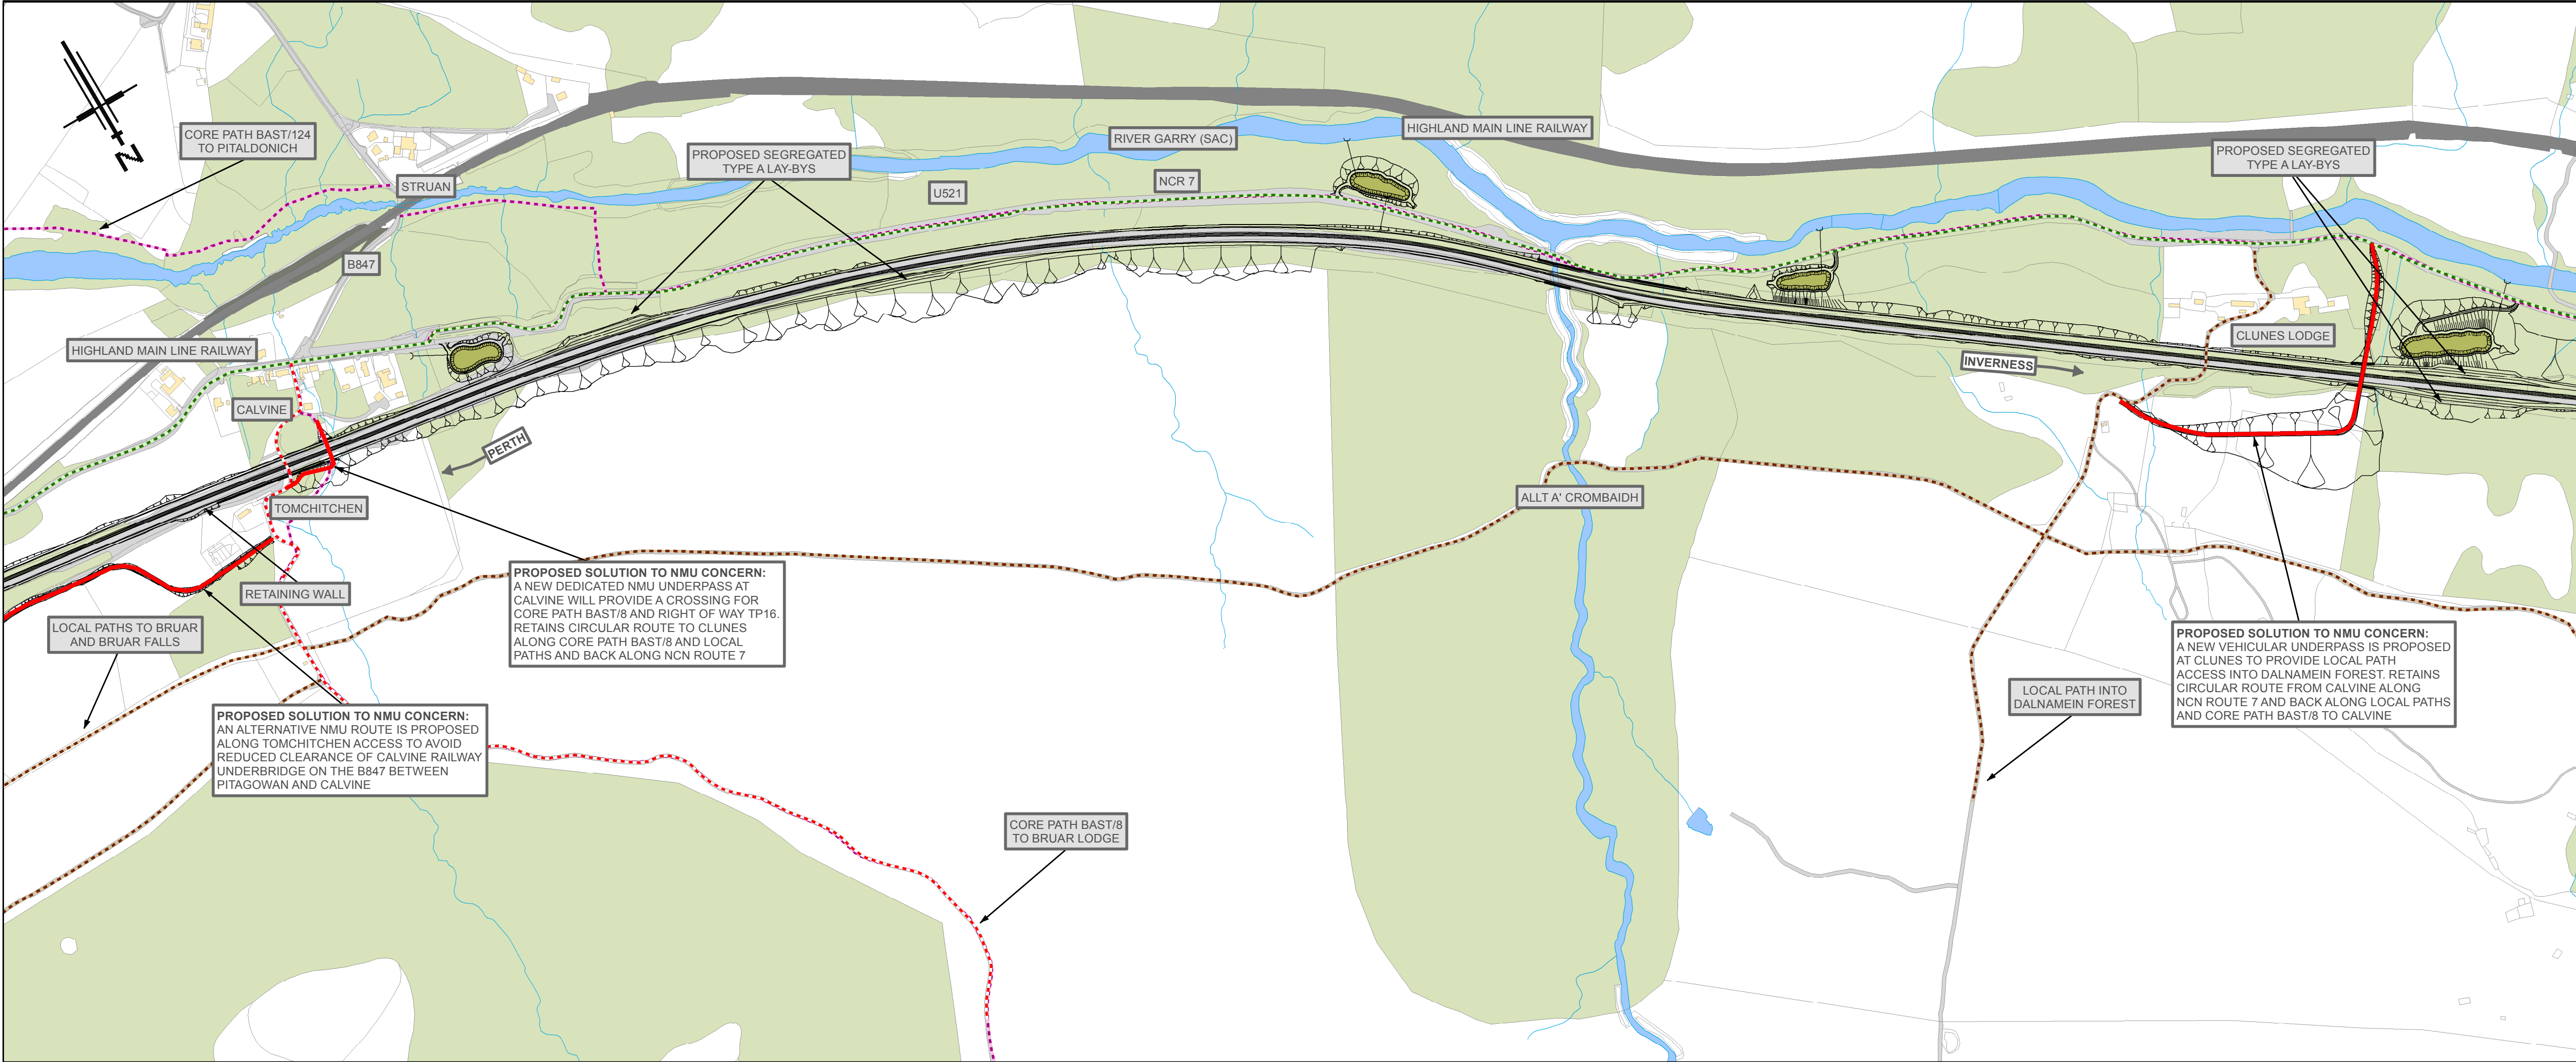

**Legend**

- Proposed Scheme
- Cutting
- Embankment
- Graded Slope
- Structure
- Existing Right of Way
- Existing NCN Route
- Existing Regional Cycle Network Route
- Existing Core Paths
- Existing Local Paths
- Proposed NMU Design

0	17/11/2016	For Information Only	HCH	XX	XX	XX
Rev.	Rev. Date	Purpose of revision	Drawn	Checked	Rev'd	Approved

**JACOBS**  
95 Bothwell Street, Glasgow, G2 7HX, UK.  
Tel: +44(0)141 243 8000 Fax: +44(0)141 226 3109  
www.jacobs.com





Drawing title

**KILLIECRANKIE TO GLEN GARRY  
NON-MOTORISED USER (NMU)  
CONNECTIVITY PLAN**

Drawing Status	FOR INFORMATION ONLY	
Scale	1:5,000 @ A1	DO NOT SCALE
Jacobs No.	B2140005	
Drawing number	A9P05-JAC-ENM-A_ZZZZZ_ZZ-DR-RD-0003	Rev <b>0</b>
This drawing is not to be used in whole or part other than for the intended purpose and project as defined on this drawing. Refer to the contract for full terms and conditions.		



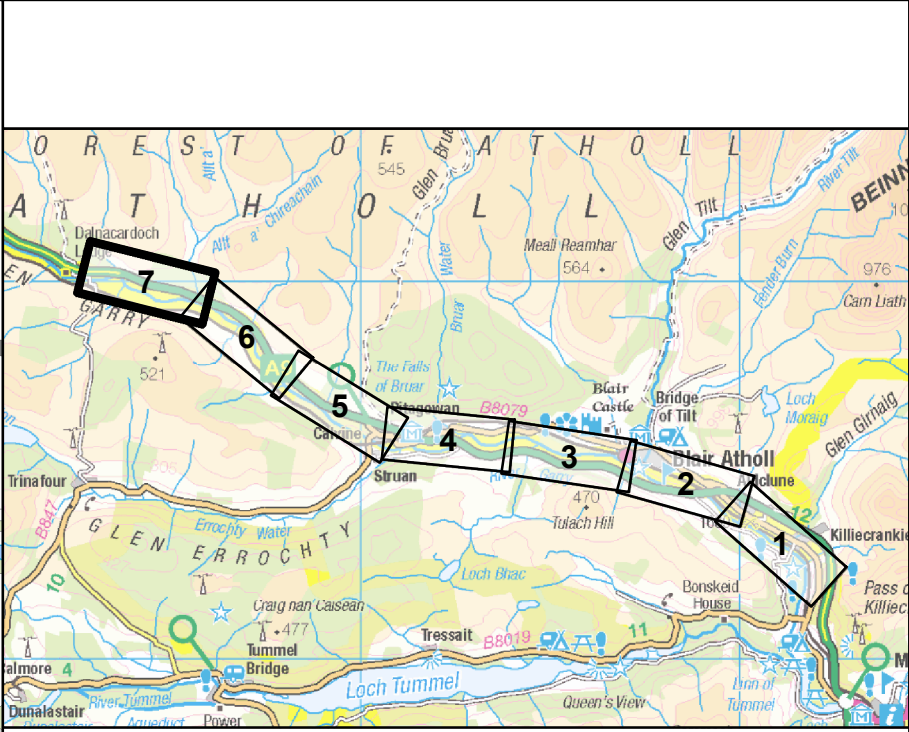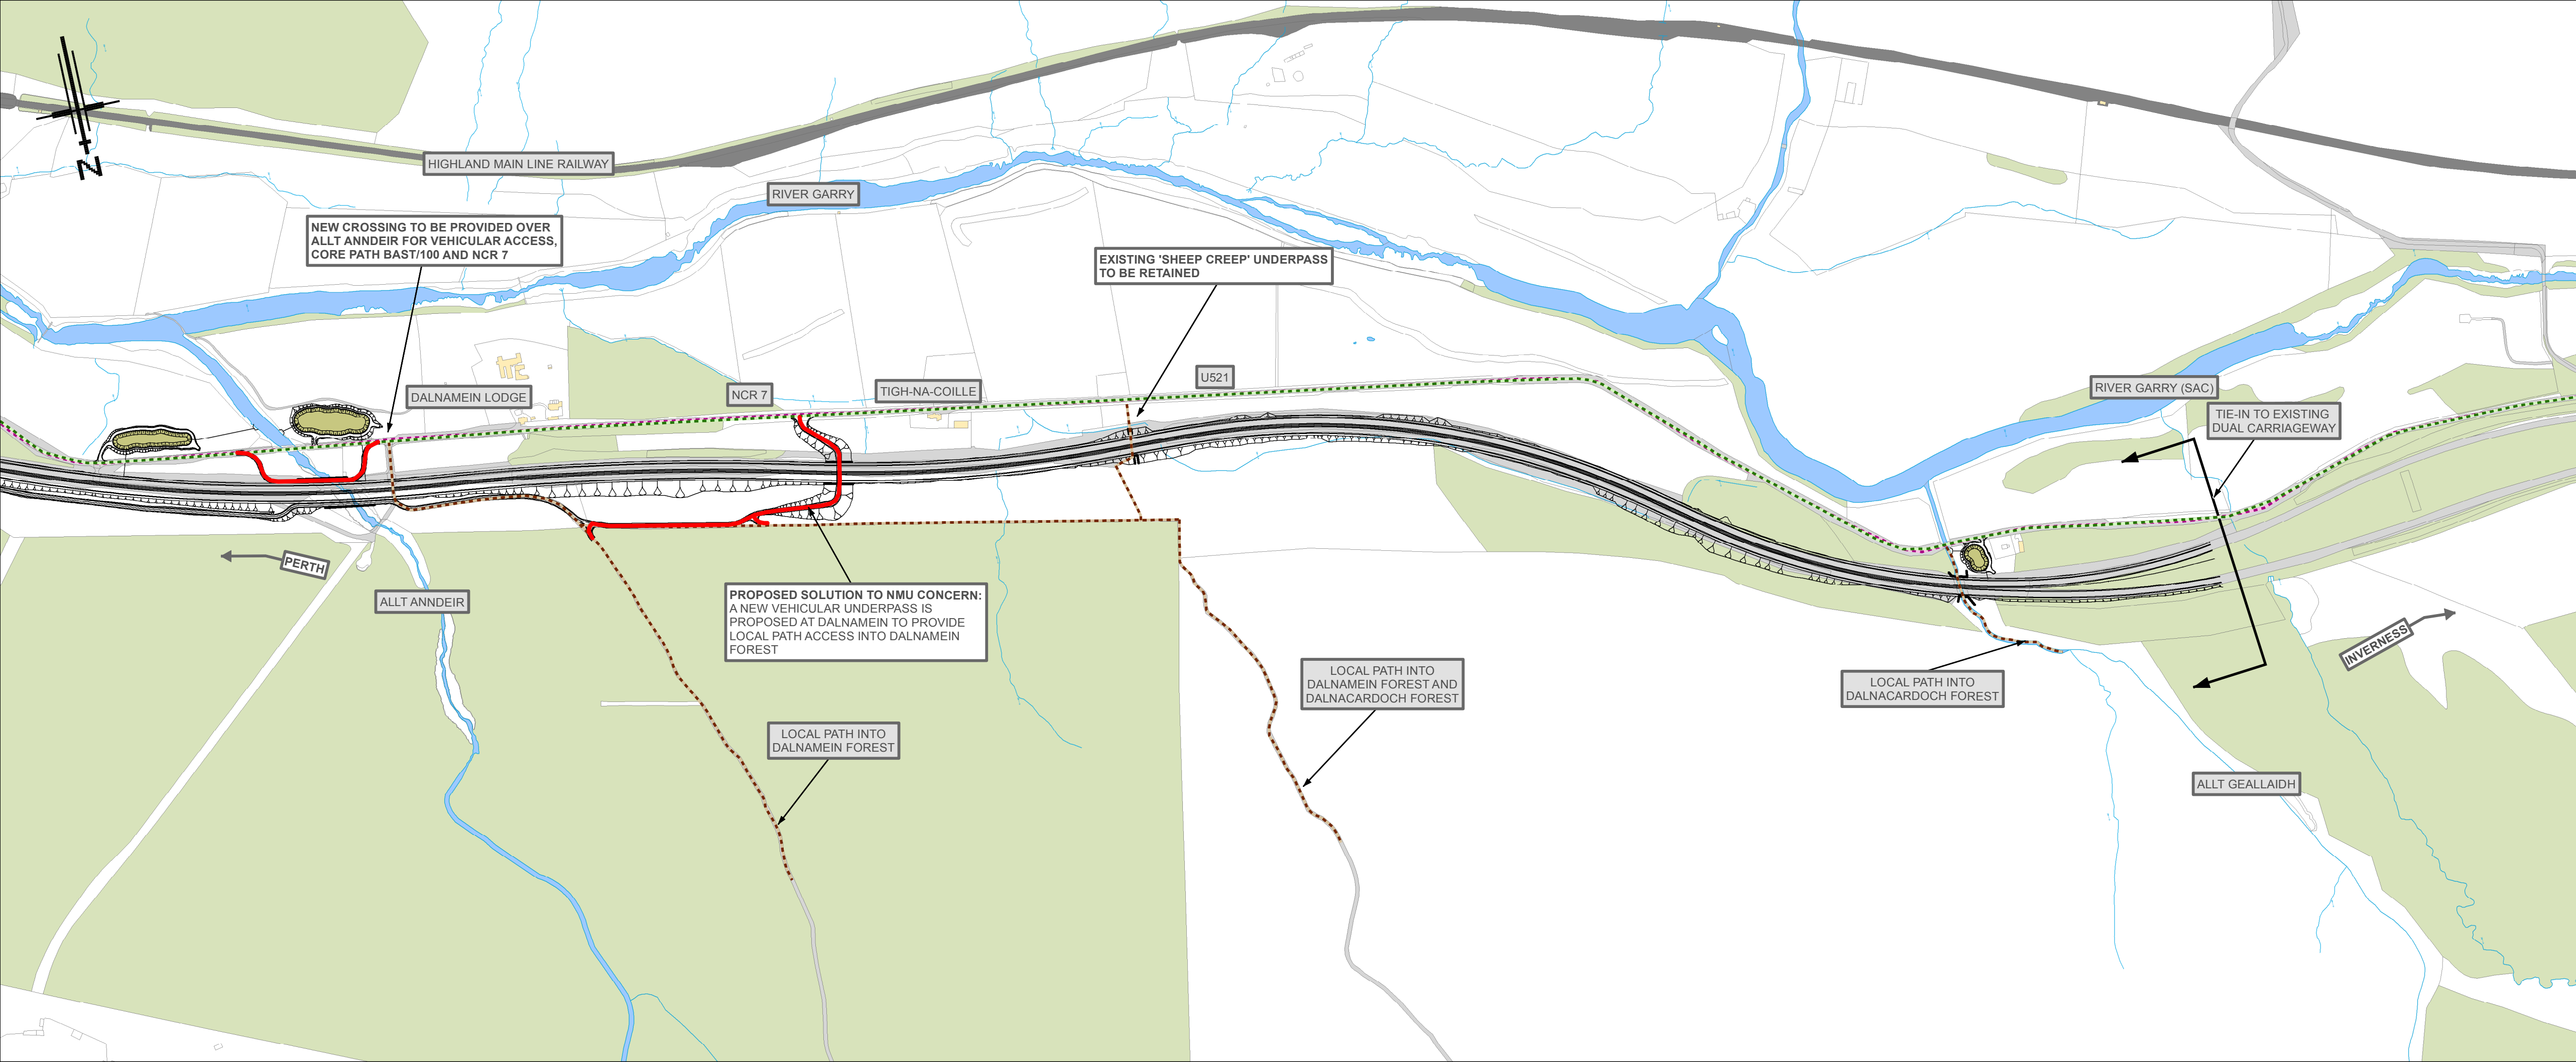

- Legend**
- Proposed Scheme
  - Cutting
  - Embankment
  - Graded Slope
  - Structure
  - Existing Right of Way
  - Existing NCN Route
  - Existing Regional Cycle Network Route
  - Existing Core Paths
  - Existing Local Paths
  - Proposed NMU Design

0	17/11/2016	For Information Only	HCH	XX	XX	XX
Rev.	Rev. Date	Purpose of revision	Drawn	Checked	Rev'd	Approved

**JACOBS**  
95 Bothwell Street, Glasgow, G2 7HX, UK.  
Tel: +44(0)141 243 8000 Fax: +44(0)141 226 3109  
www.jacobs.com



Drawing title

**KILLIECRANKIE TO GLEN GARRY  
NON-MOTORISED USER (NMU)  
CONNECTIVITY PLAN**

SHEET 4 OF 4

Drawing Status	FOR INFORMATION ONLY	
Scale	1:5,000 @ A1	DO NOT SCALE
Jacobs No.	B2140005	
Drawing number	A9P05-JAC-ENM-A_ZZZZZ_ZZ-DR-RD-0004	Rev <b>0</b>
This drawing is not to be used in whole or part other than for the intended purpose and project as defined on this drawing. Refer to the contract for full terms and conditions.		