

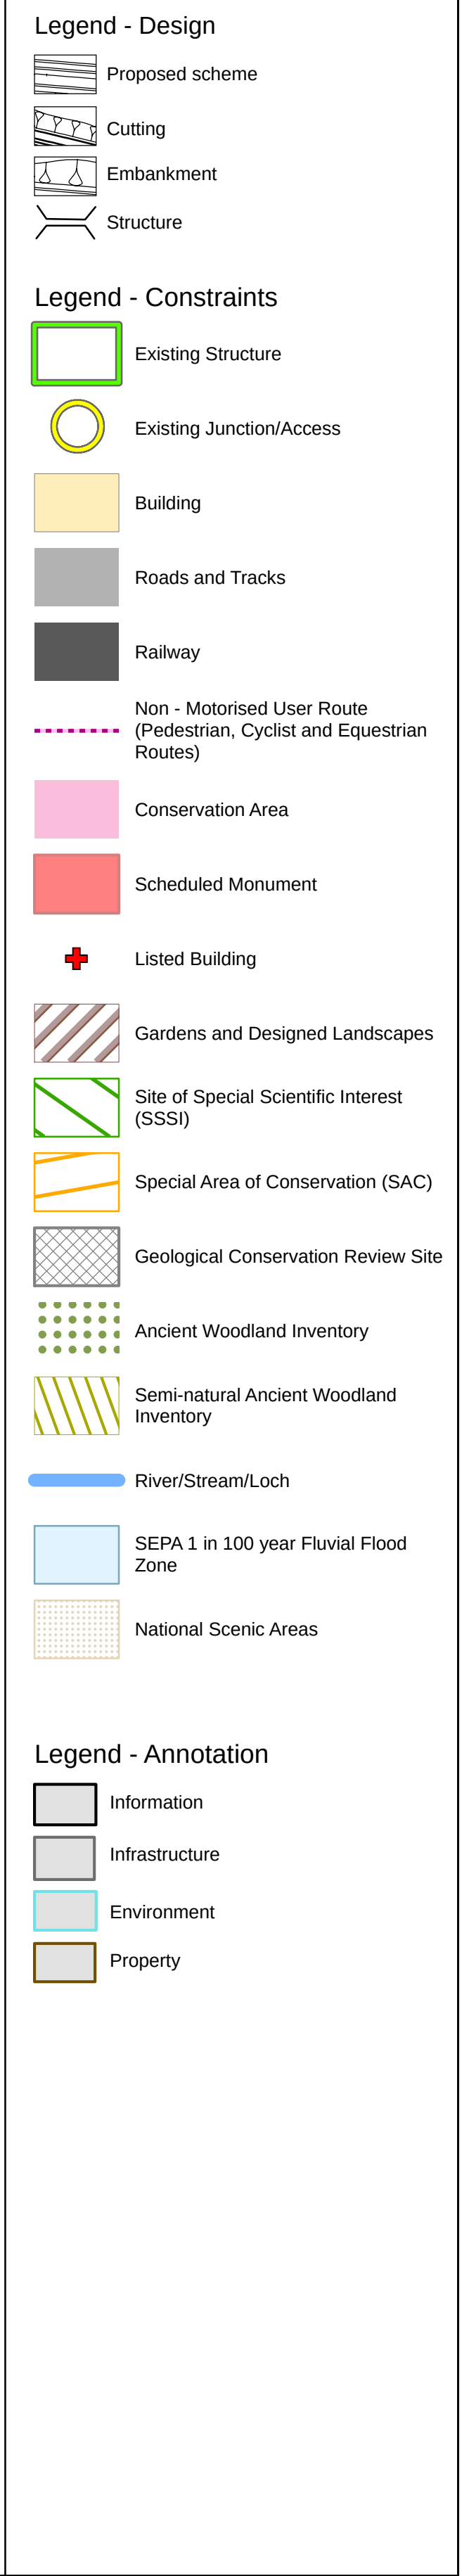
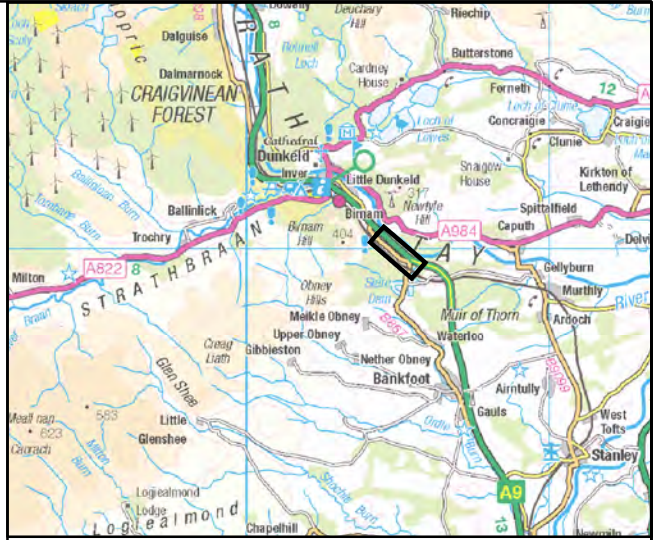
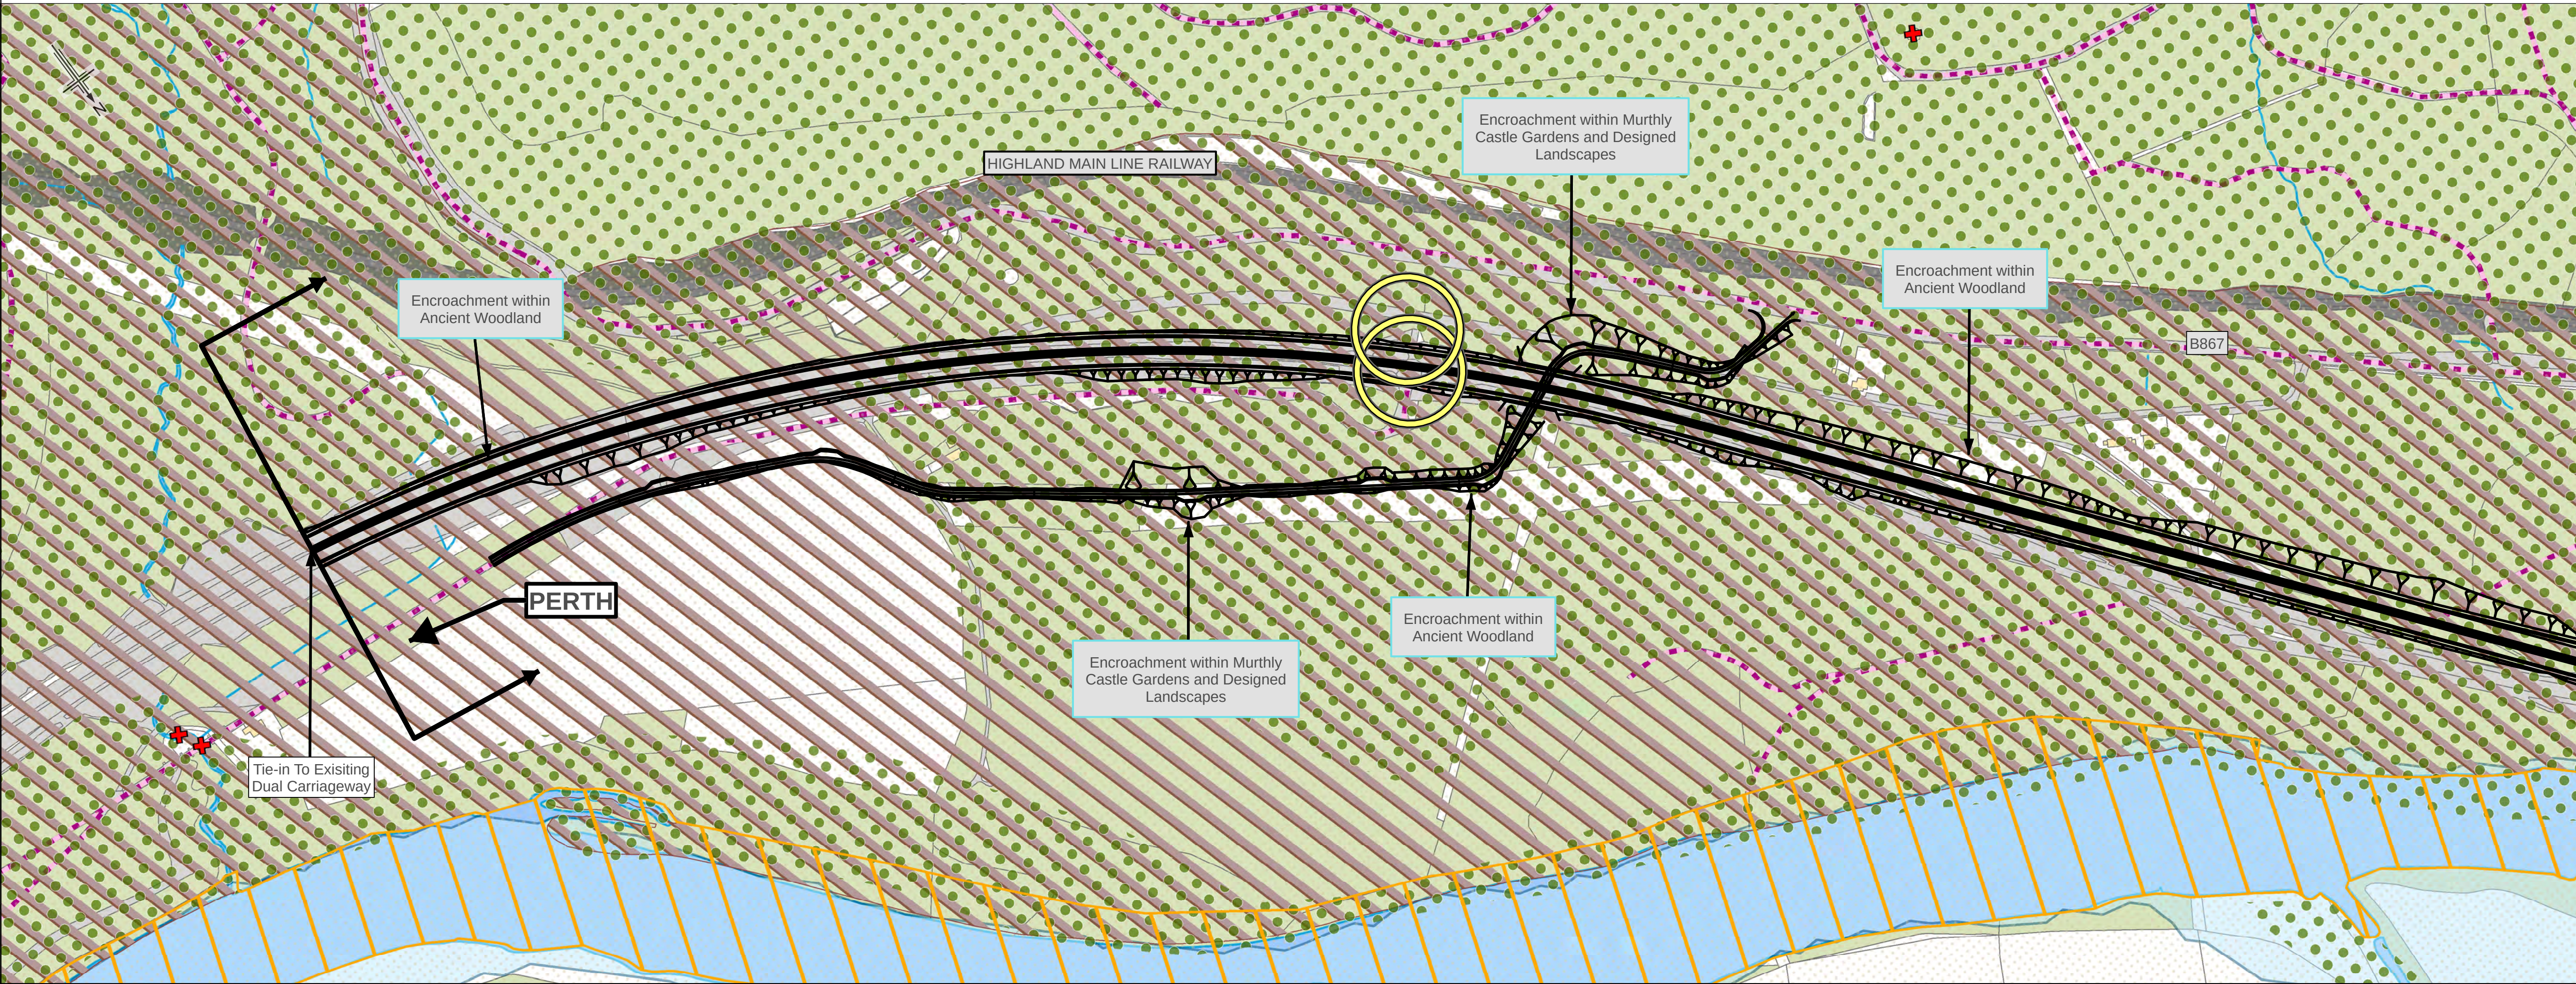
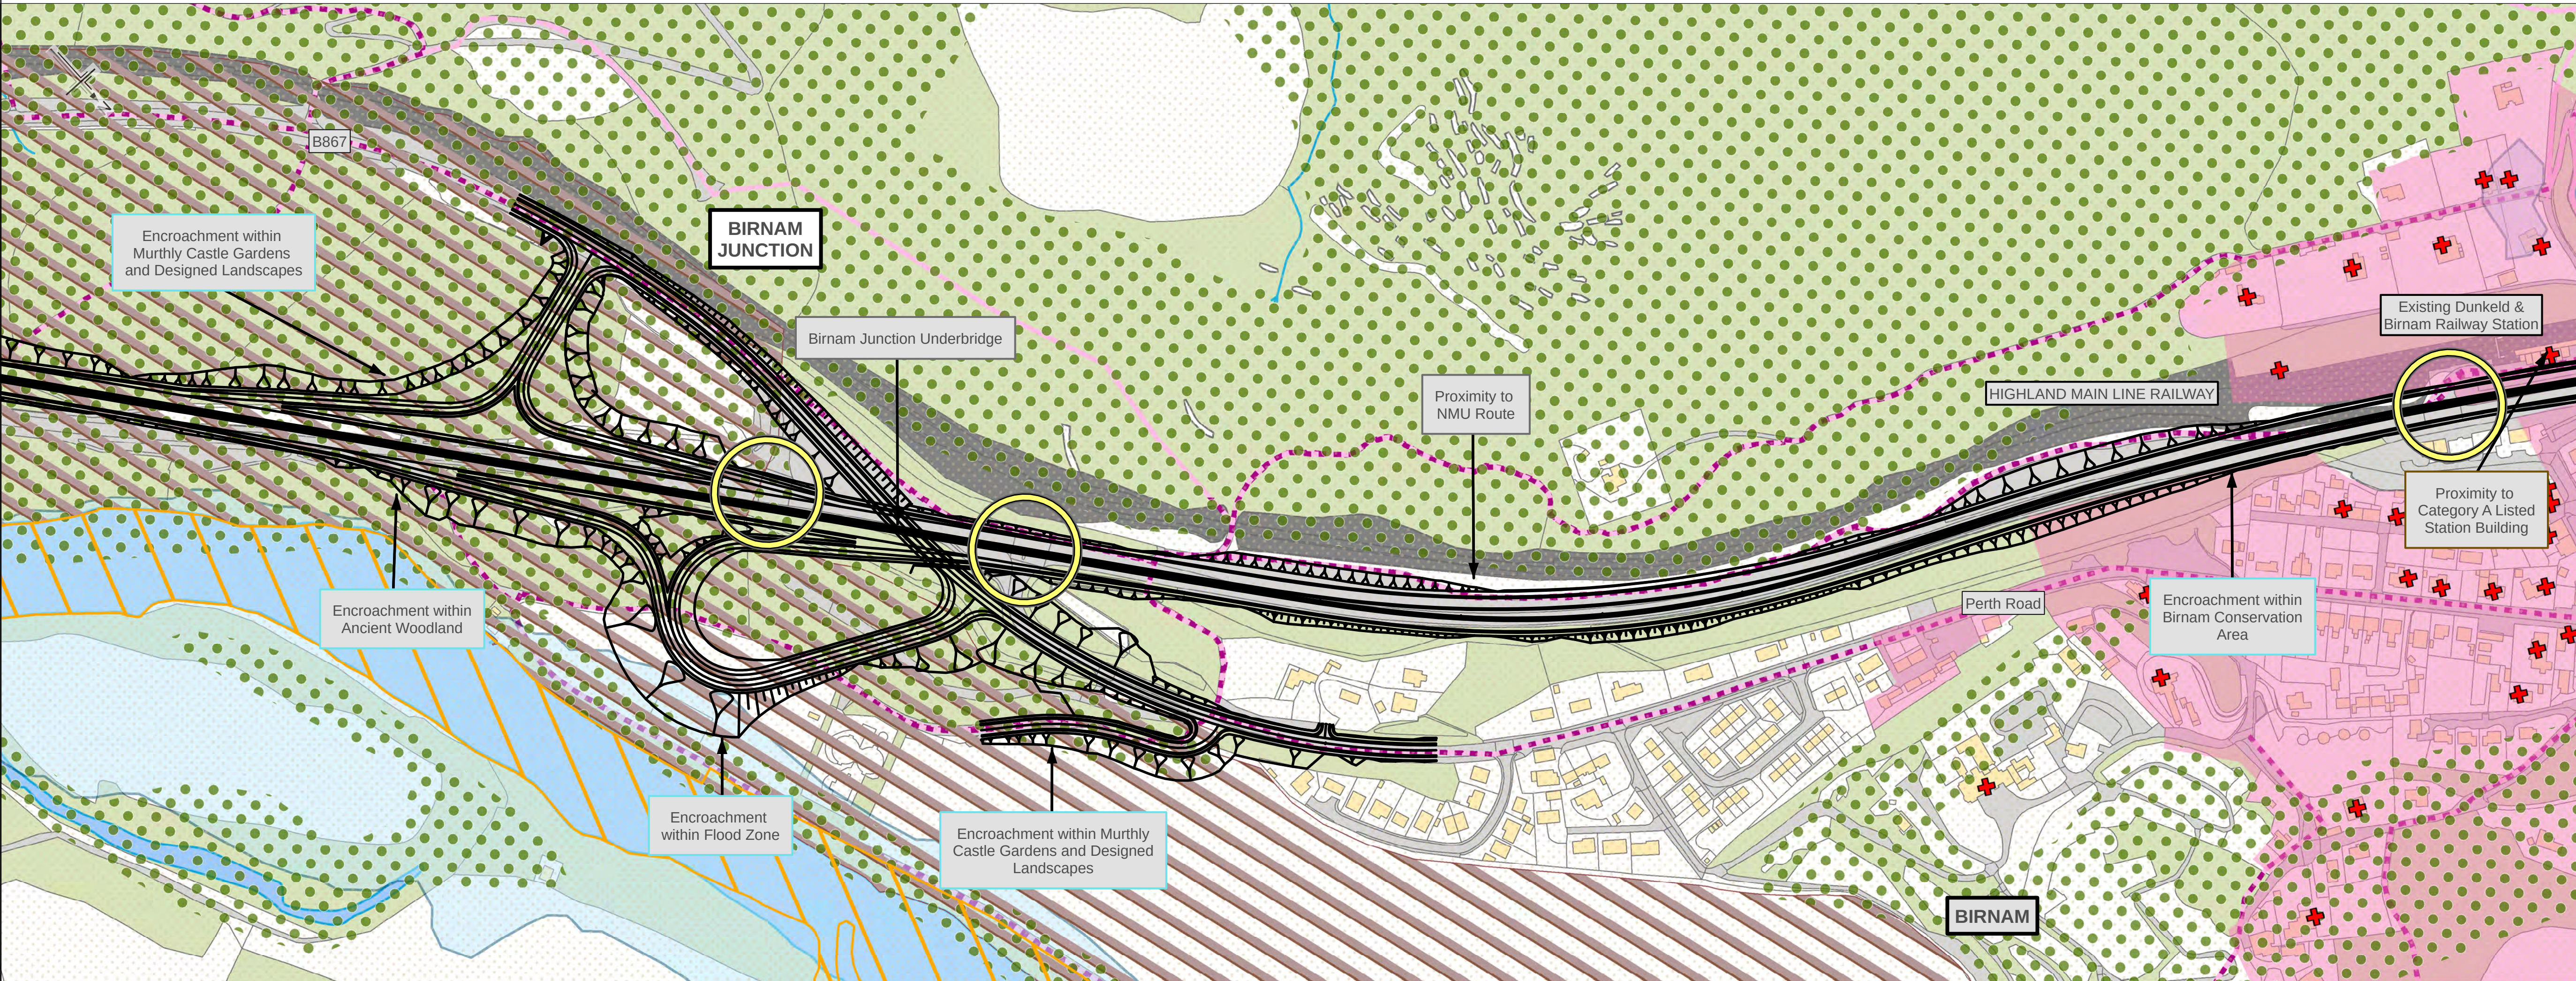





PASS OF BIRNAM TO TAY CROSSING - OPTION C

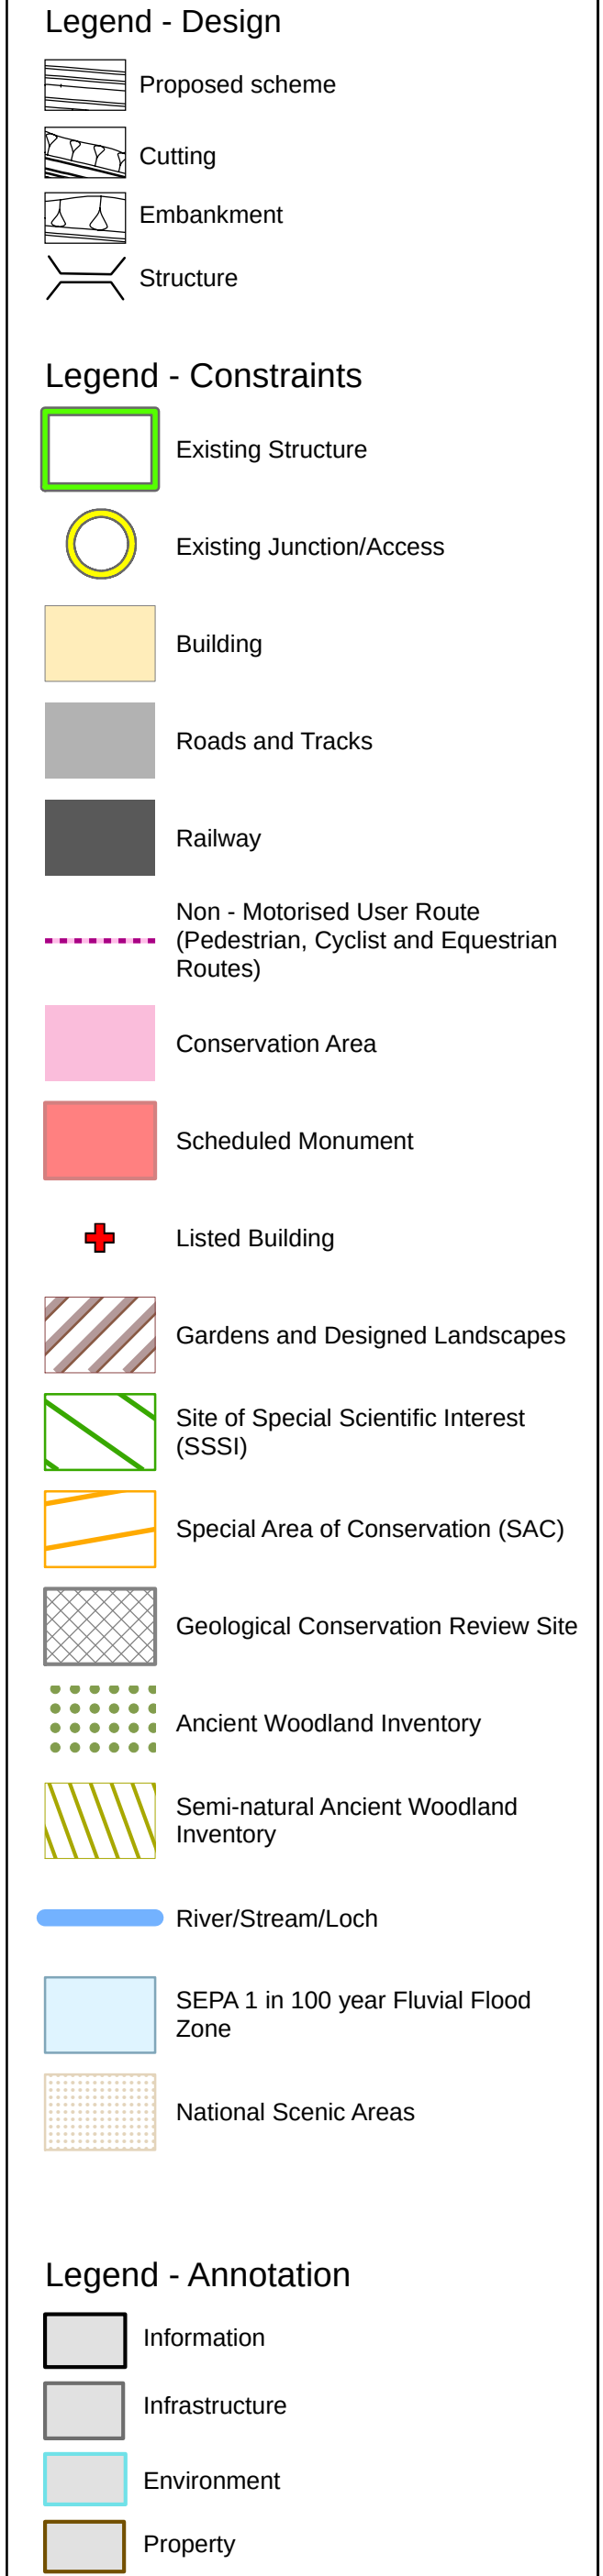

PASS OF BIRNAM TO TAY CROSSING - OPTION C

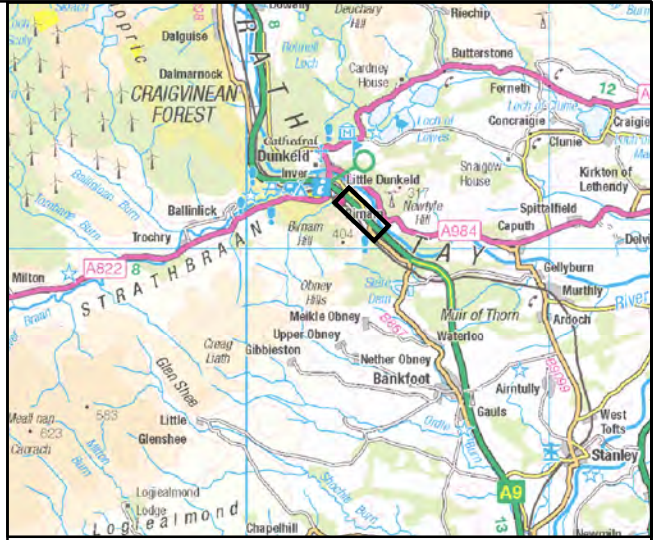

PASS OF BIRNAM TO TAY CROSSING - OPTION C

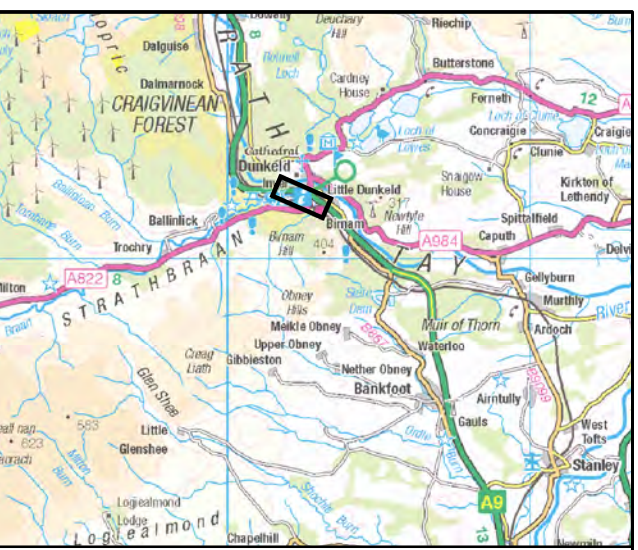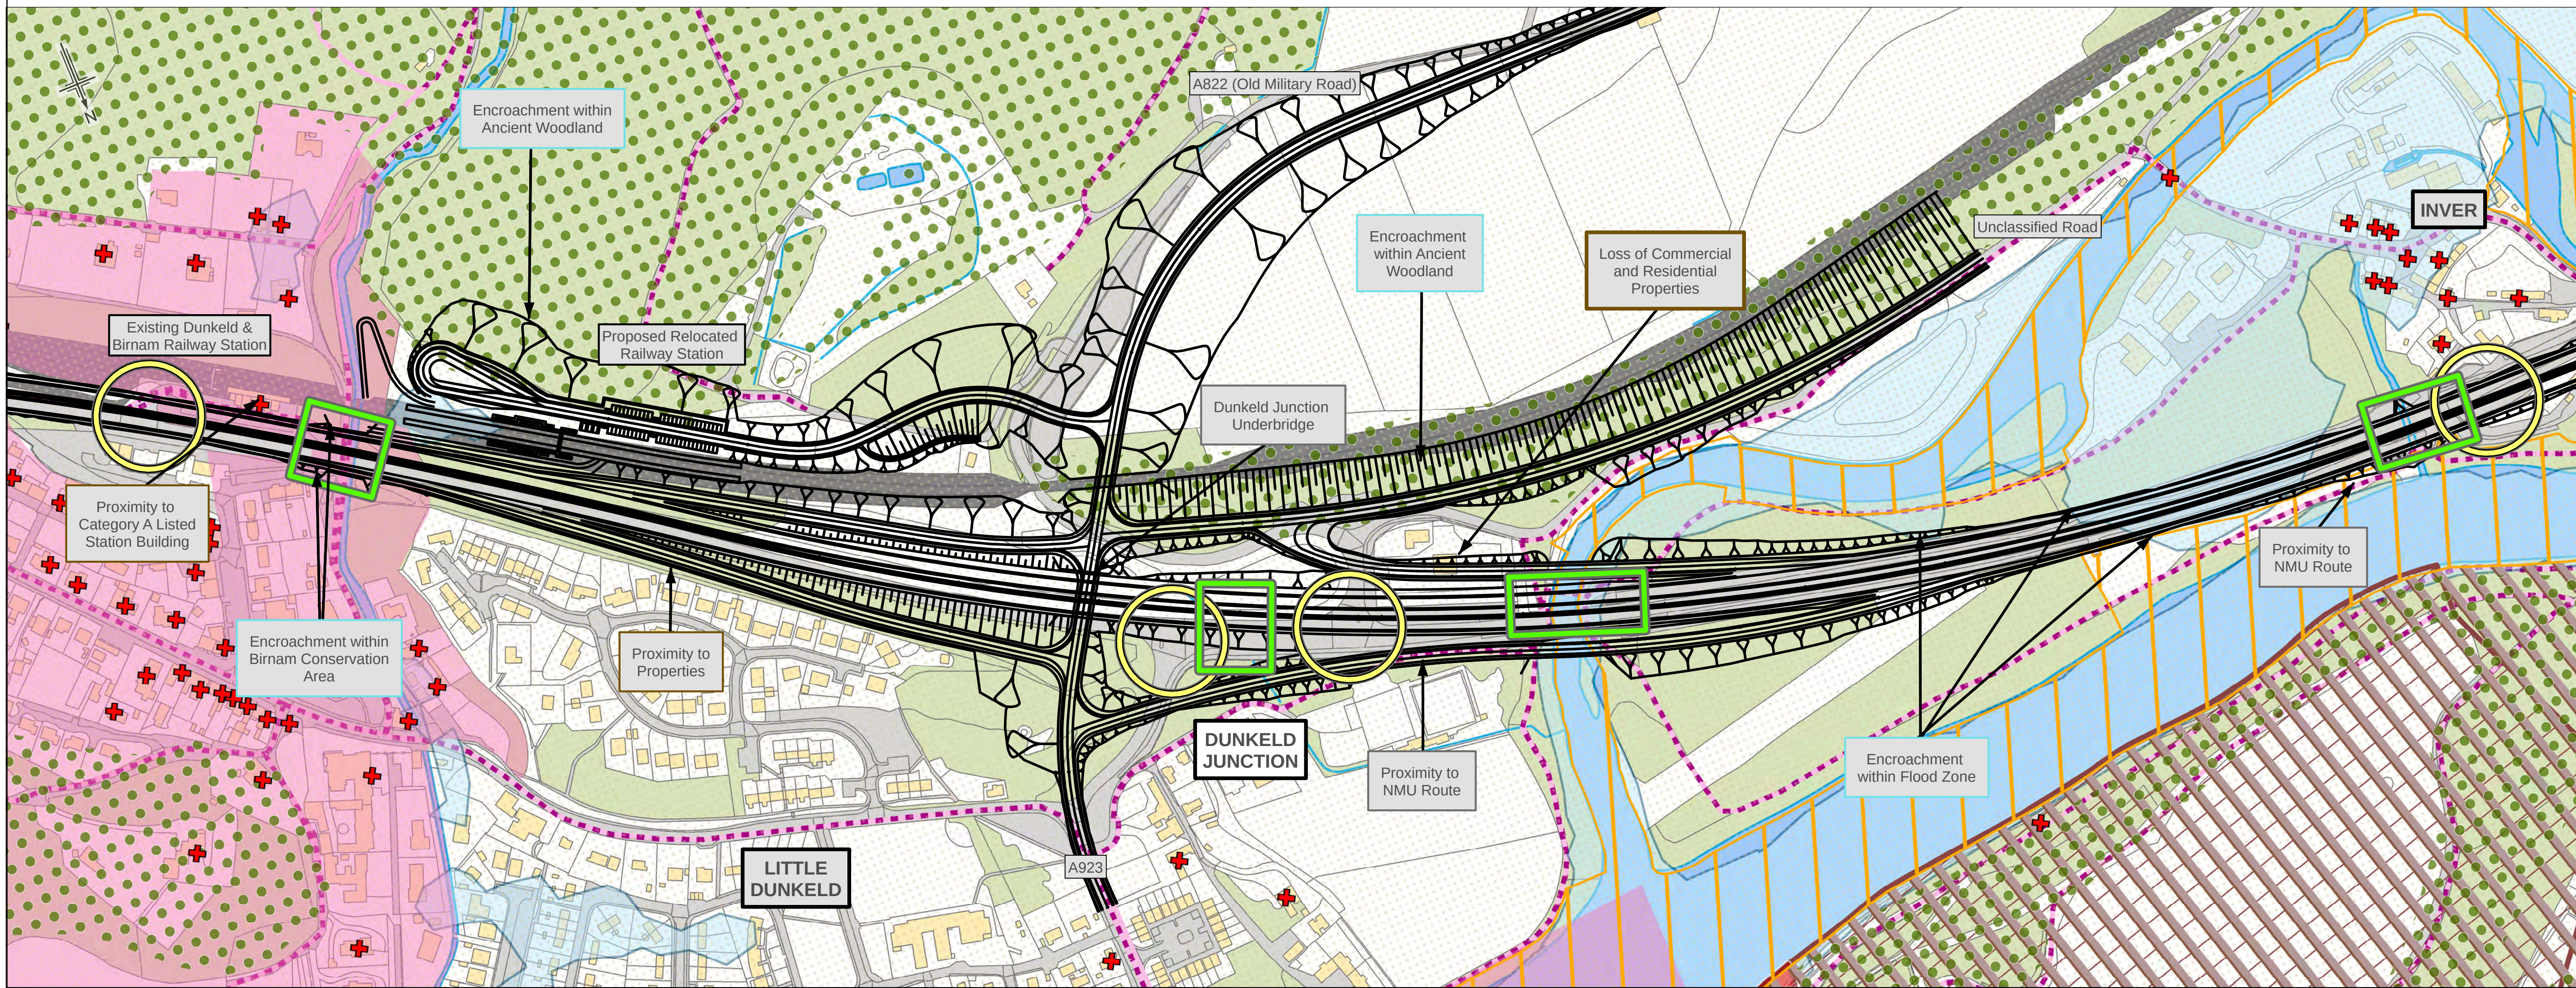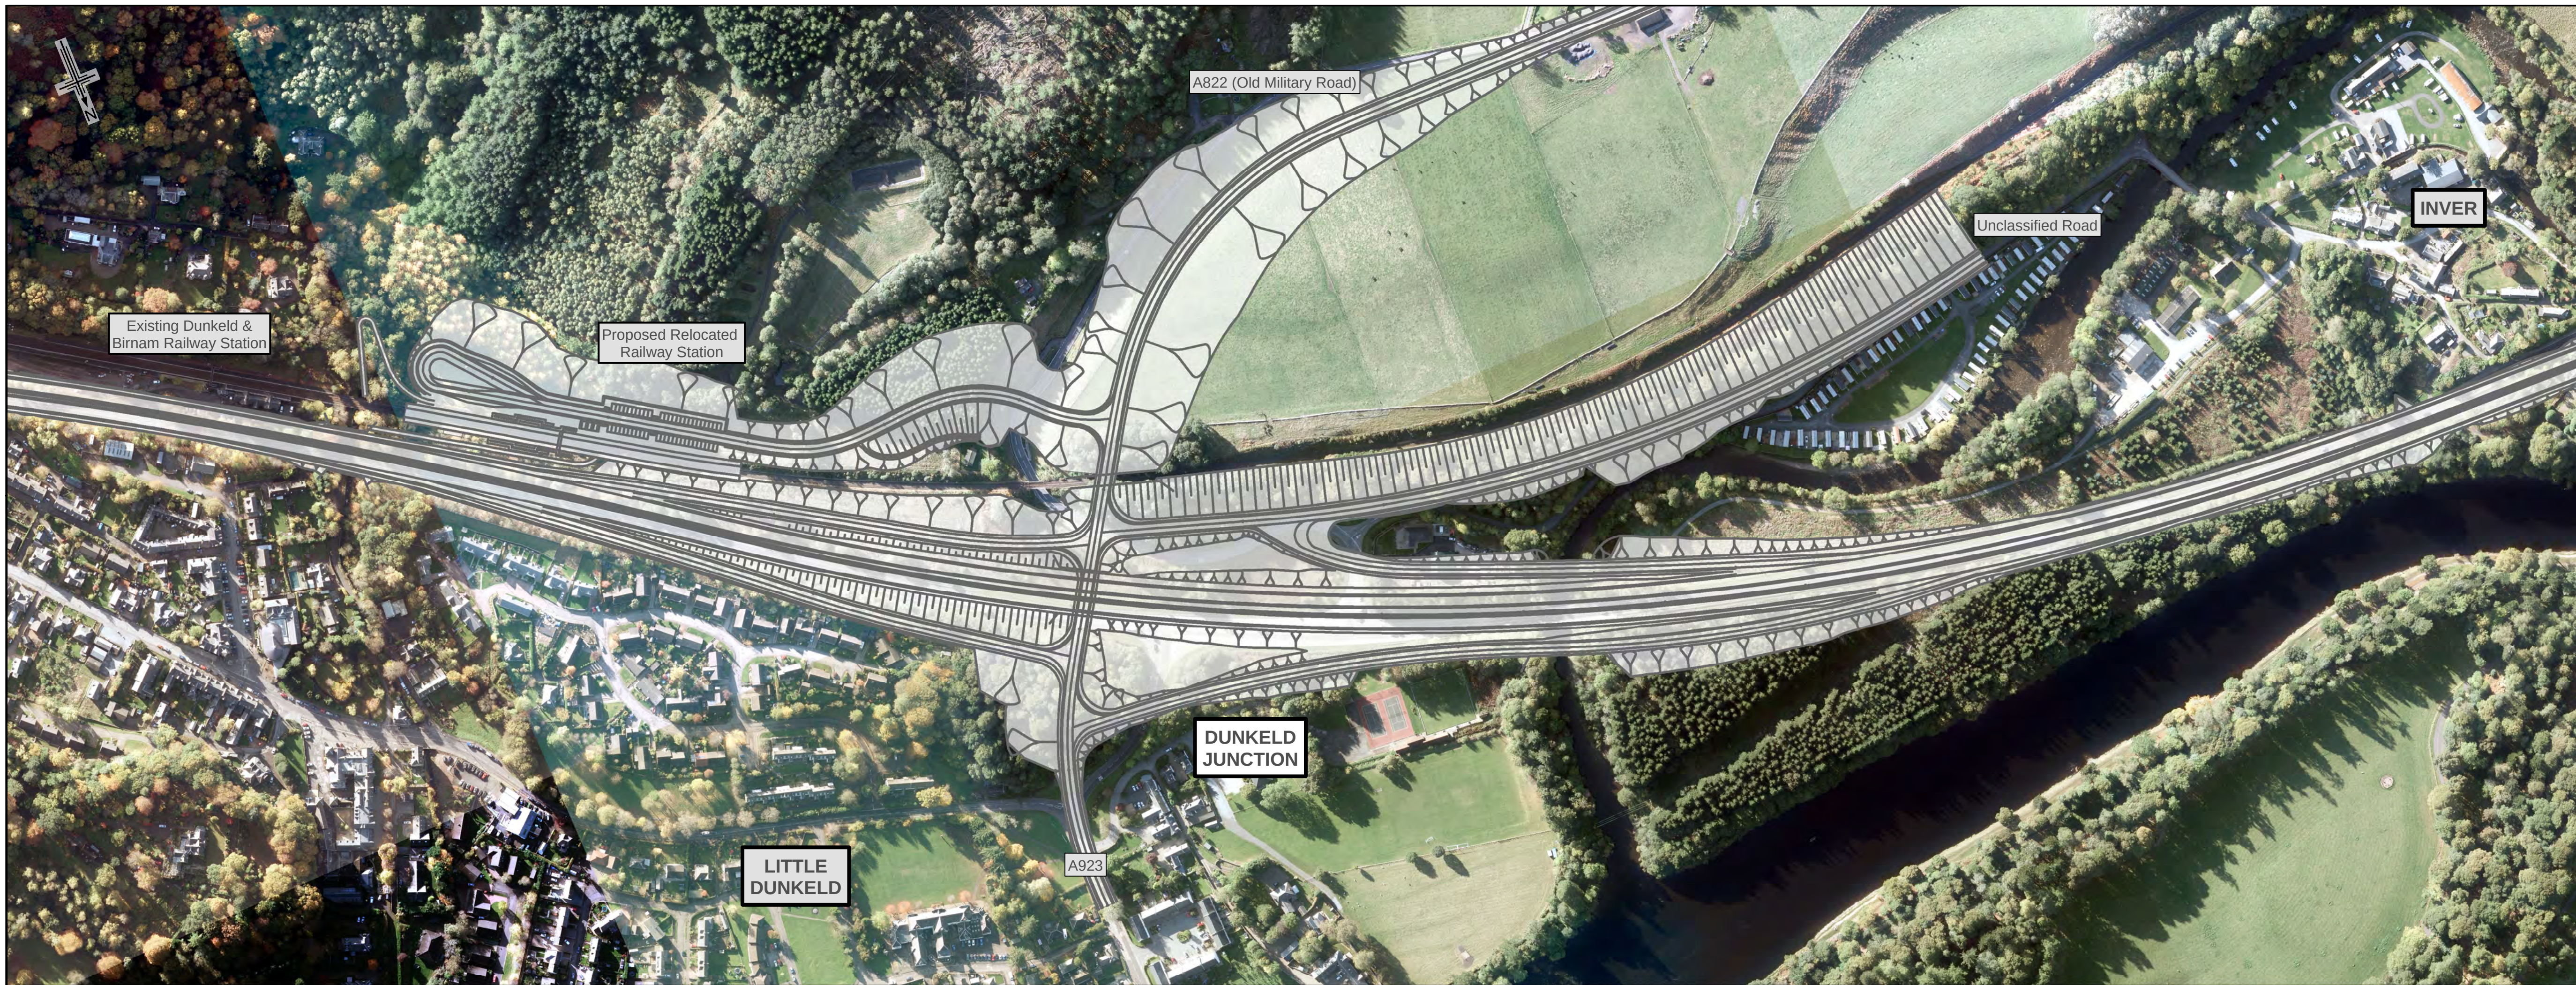

Legend - Design

-

Legend - Constraints



- | | |
|---|---|
|  | Existing Structure |
|  | Existing Junction/Access |
|  | Building |
|  | Roads and Tracks |
|  | Railway |
|  | Non - Motorised User Route
(Pedestrian, Cyclist and Equestrian Routes) |
|  | Conservation Area |
|  | Scheduled Monument |
|  | Listed Building |
|  | Gardens and Designed Landscapes |
|  | Site of Special Scientific Interest (SSSI) |
|  | Special Area of Conservation (SAC) |
|  | Geological Conservation Review Site |
|  | Ancient Woodland Inventory |
|  | Semi-natural Ancient Woodland Inventory |
|  | River/Stream/Loch |
|  | SEPA 1 in 100 year Fluvial Flood Zone |
|  | National Scenic Areas |

Legend - Annotation

-  Information
-  Infrastructure
-  Environment
-  Property



PASS OF BIRNAM TO TAY CROSSING - OPTION C

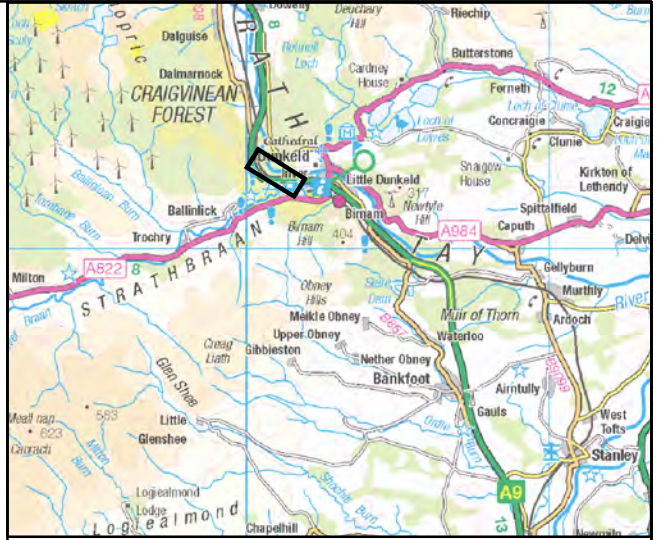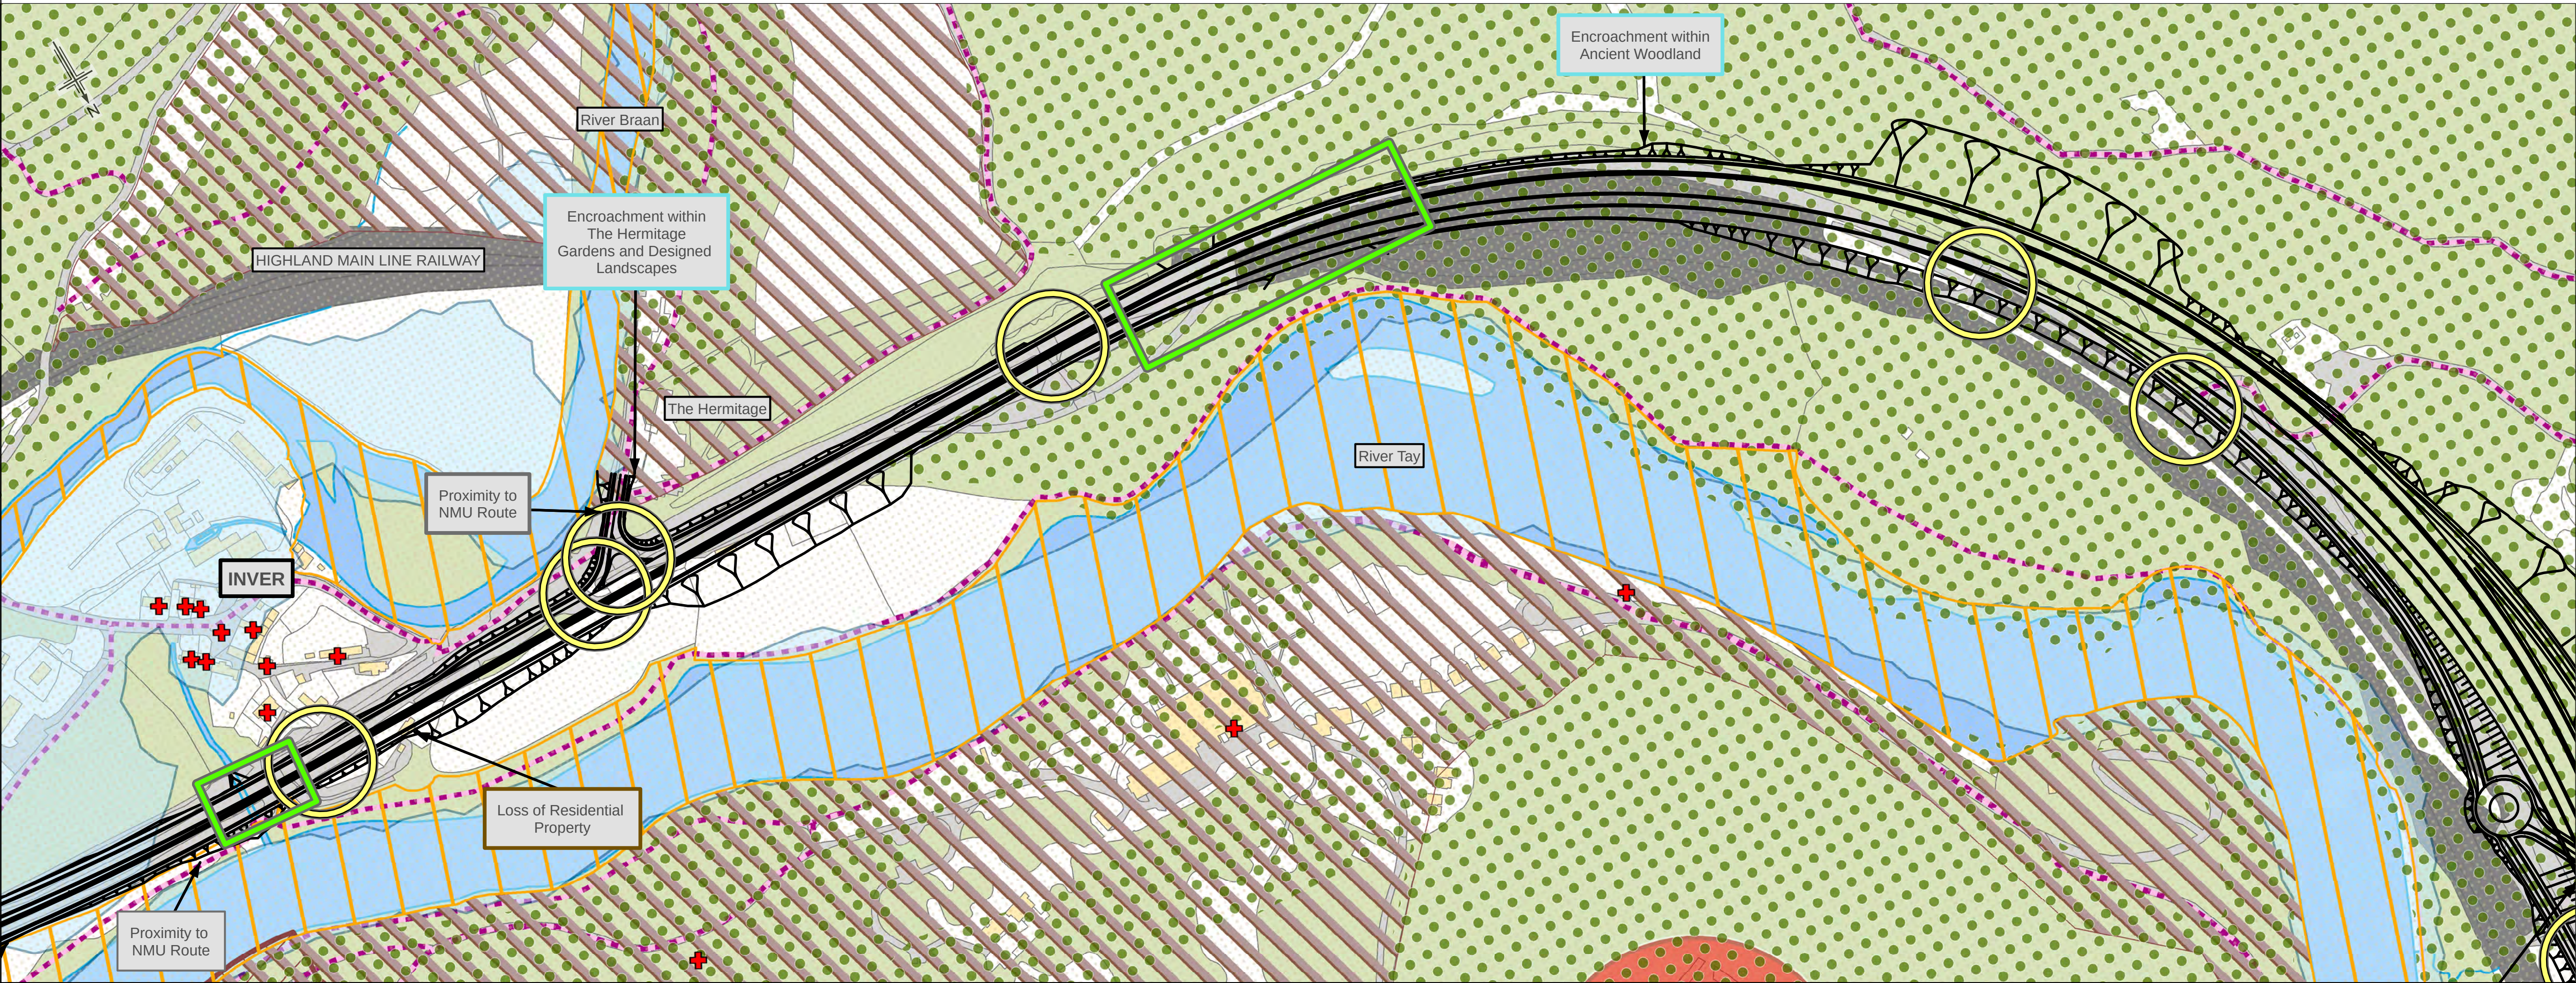

Legend - Design

- Proposed scheme
- Cutting
- Embankment
- Structure

Legend - Constraints

- Existing Structure
- Existing Junction/Access
- Building
- Roads and Tracks
- Railway
- Non - Motorised User Route (Pedestrian, Cyclist and Equestrian Routes)
- Conservation Area
- Scheduled Monument
- Listed Building
- Gardens and Designed Landscapes
- Site of Special Scientific Interest (SSSI)
- Special Area of Conservation (SAC)
- Geological Conservation Review Site
- Ancient Woodland Inventory
- Semi-natural Ancient Woodland Inventory
- River/Stream/Loch
- SEPA 1 in 100 year Fluvial Flood Zone
- National Scenic Areas

Legend - Annotation

- Information
- Infrastructure
- Environment
- Property

PASS OF BIRNAM TO TAY CROSSING - OPTION C

