




PASS OF BIRNAM TO TAY CROSSING - OPTION A

 

BIRNAM JUNCTION - OPTION A

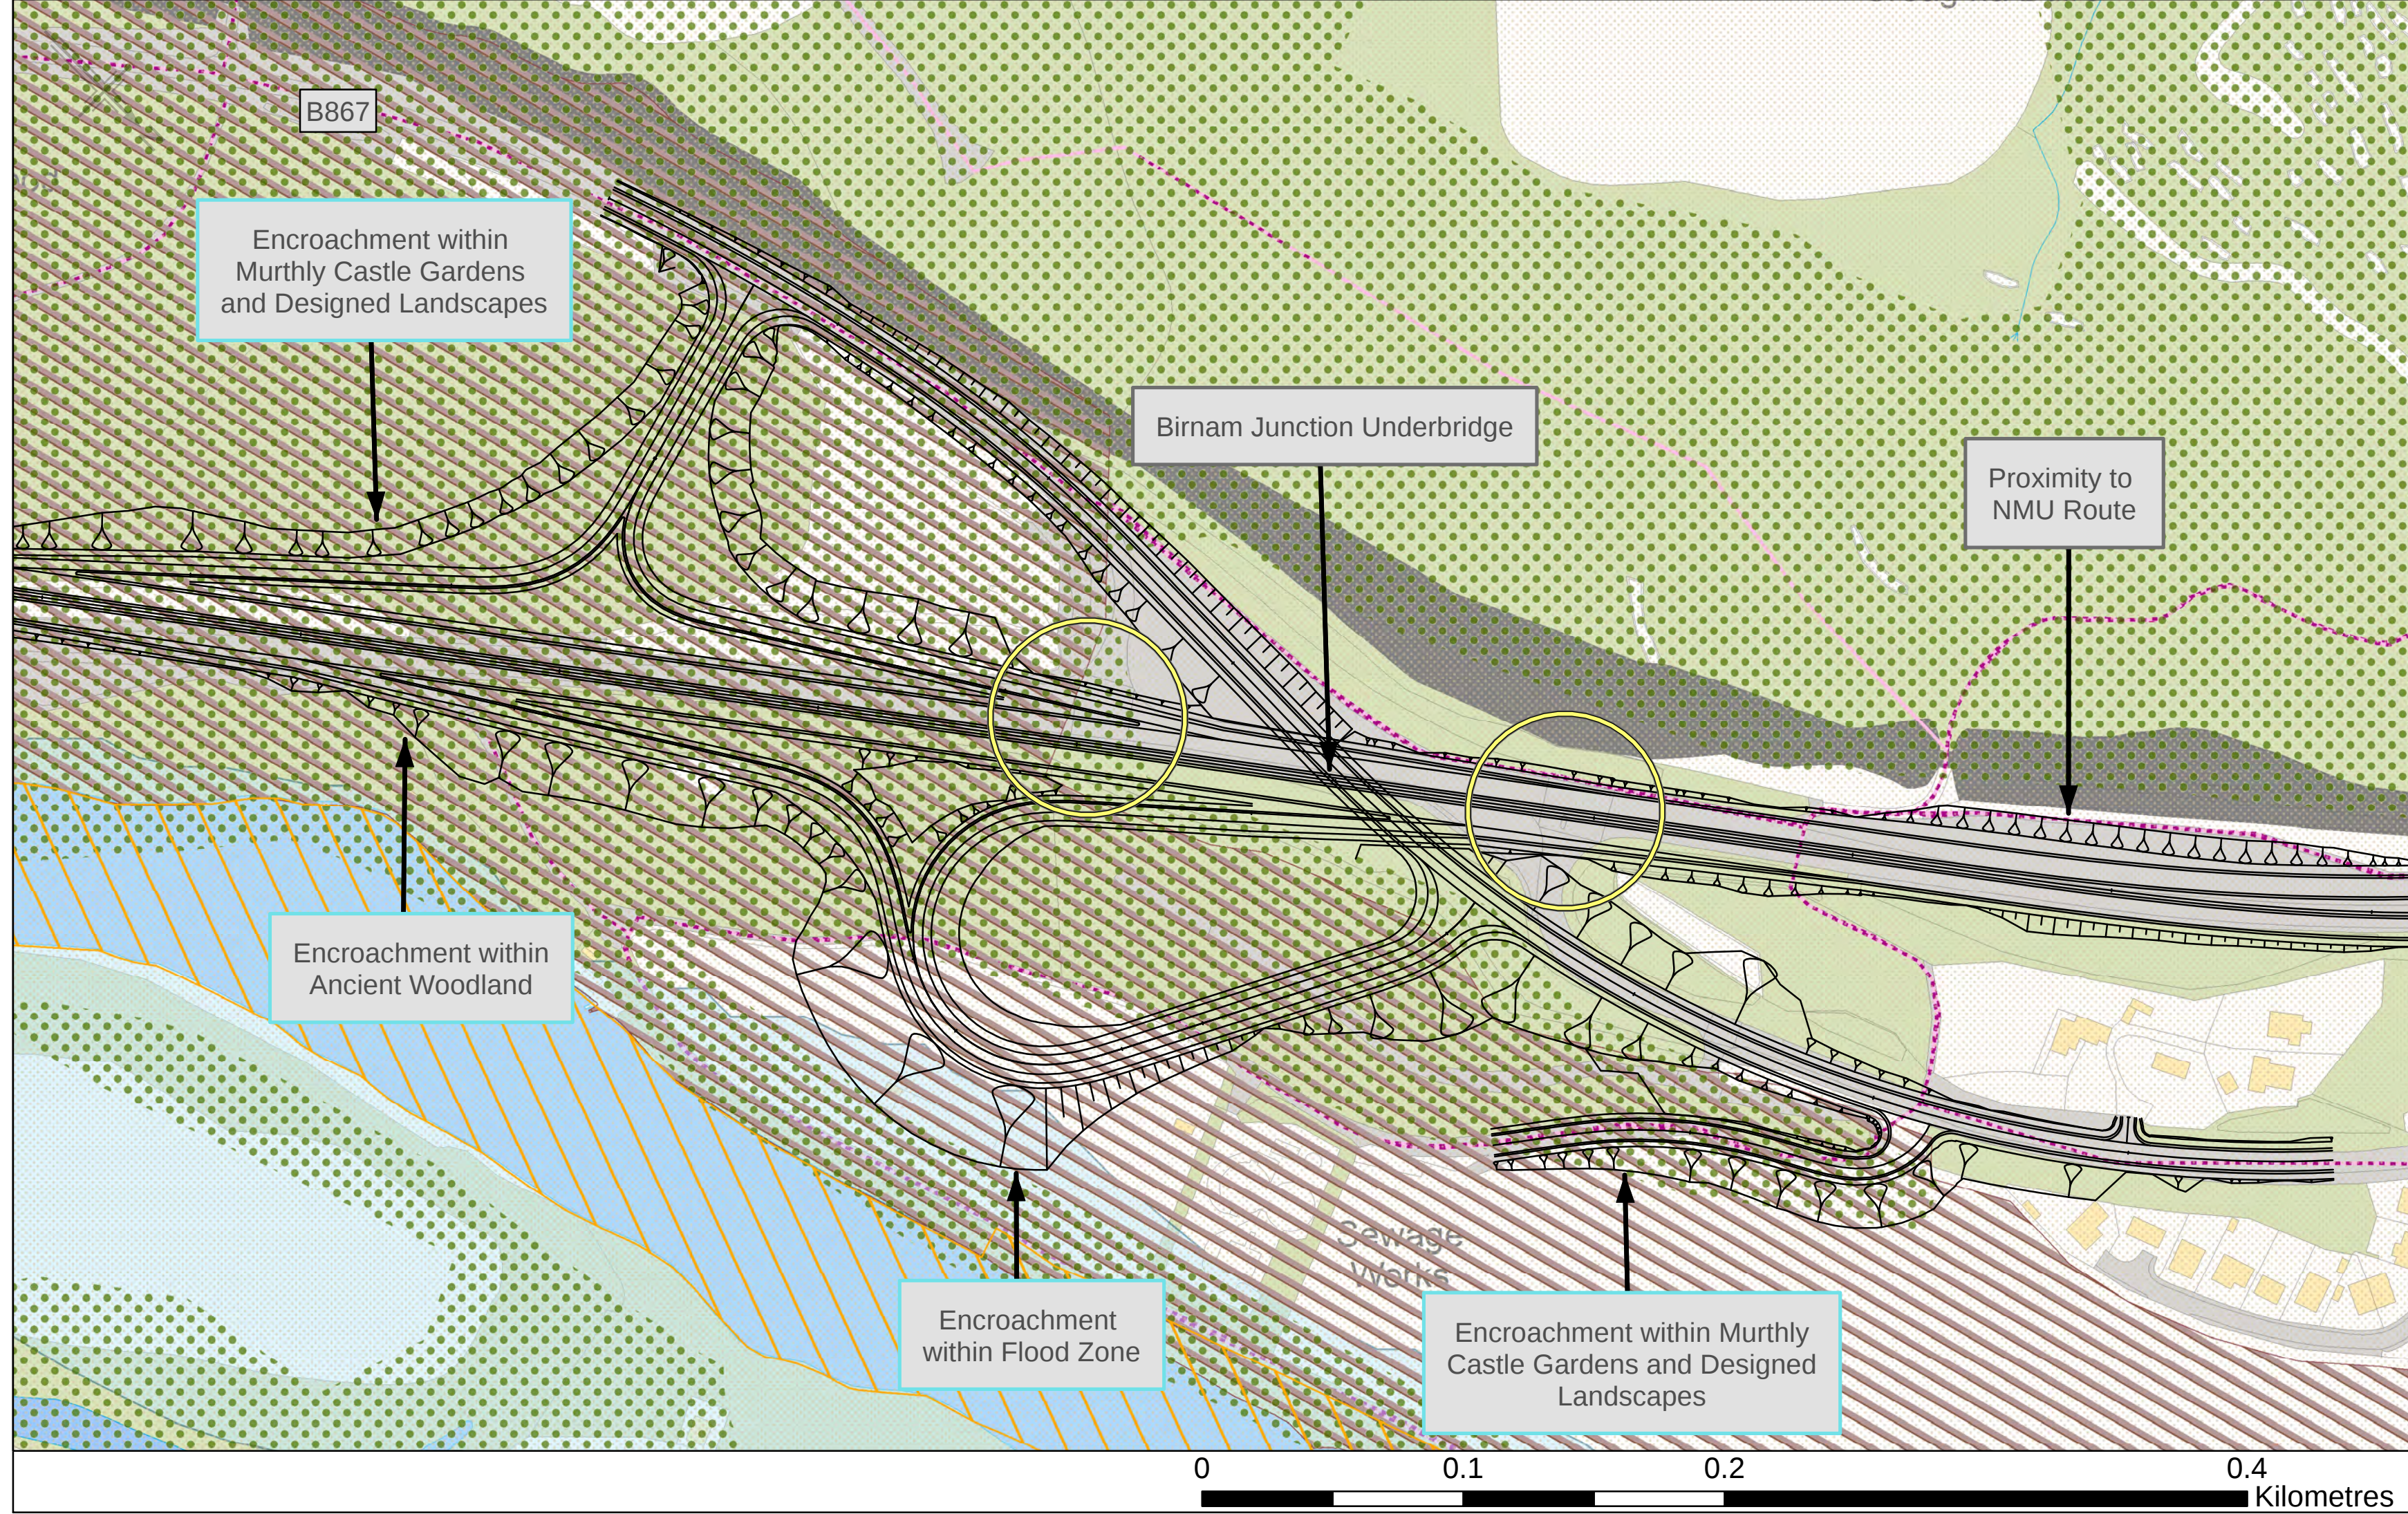

DUNKELD JUNCTION - OPTION A

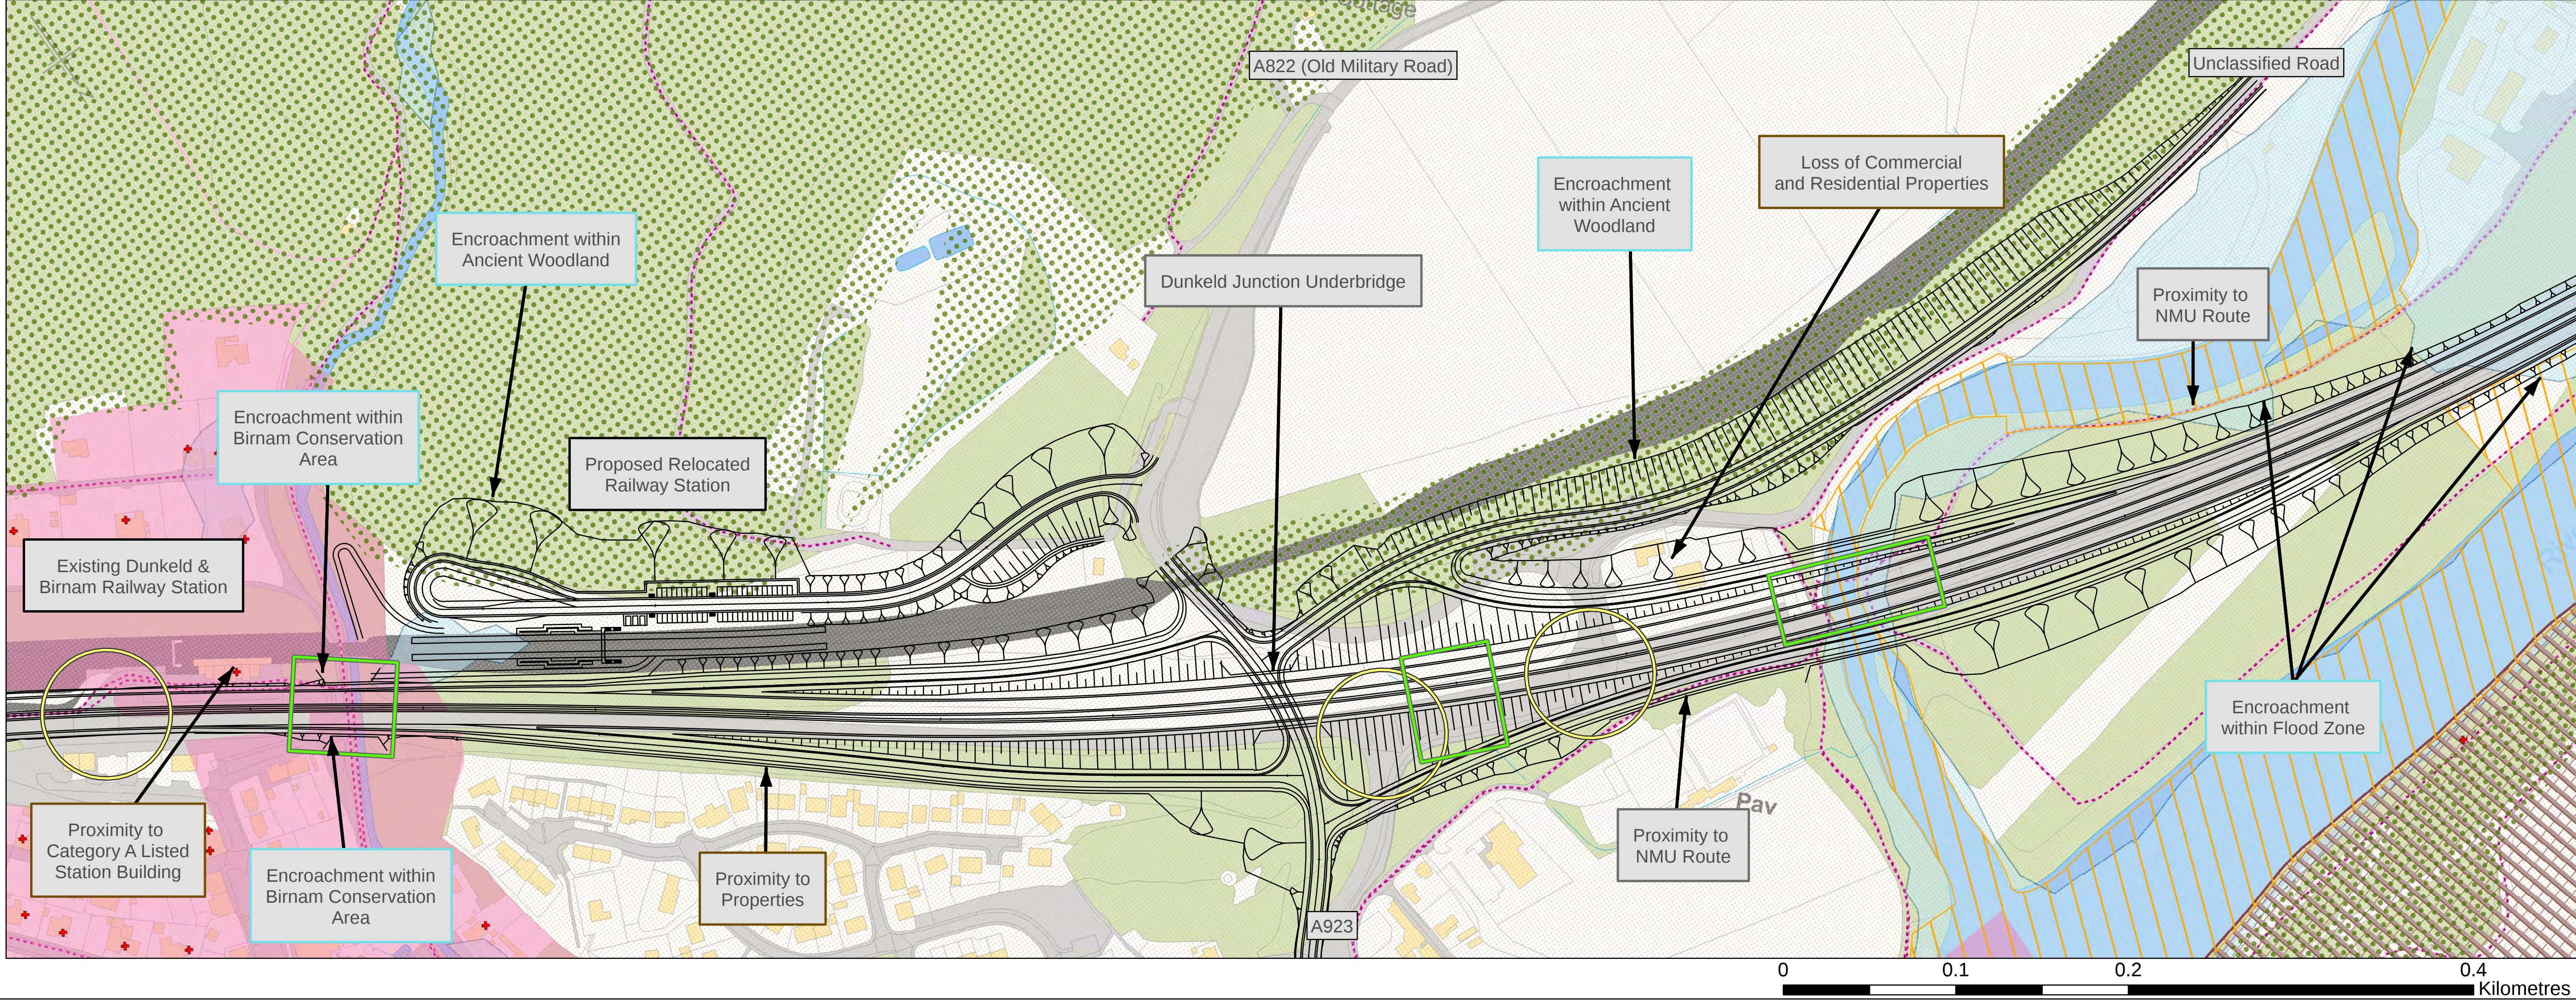

DALGUISE JUNCTION - OPTION A

