

100
Millimetres
0 10
DO NOT SCALE



LEGEND - DESIGN:


- PROPOSED DESIGN
- CUTTING
- EMBANKMENT
- GRADED SLOPE
- STRUCTURE

LEGEND - CONSTRAINTS:

- EXISTING STRUCTURE
- EXISTING CULVERT
- EXISTING JUNCTION
- EXISTING BUILDINGS
- EXISTING A9 CORRIDOR
- EXISTING RAILWAY
- NON-MOTORISED USER ROUTE/NCN No.7
- LISTED BUILDING
- SCHEDULED MONUMENTS
- ANCIENT WOODLAND
- WATERCOURSES
- SEPA 1:200 YEAR FLOOD ZONE

PLEASE NOTE :

THE PREFERRED OPTION SHOWN ON THIS DRAWING IS INDICATIVE AND WILL BE DEVELOPED FURTHER DURING THE NEXT STAGE OF THE DESIGN DEVELOPMENT. THIS WILL INCLUDE THE PREFERRED OPTION ALIGNMENT, THE LAYOUT OF THE JUNCTIONS, LAY-BYS, SIDE ROADS AND PRIVATE MEANS OF ACCESS. ENVIRONMENTAL MITIGATION WILL ALSO BE ADDED TO THE SCHEME DESIGN.

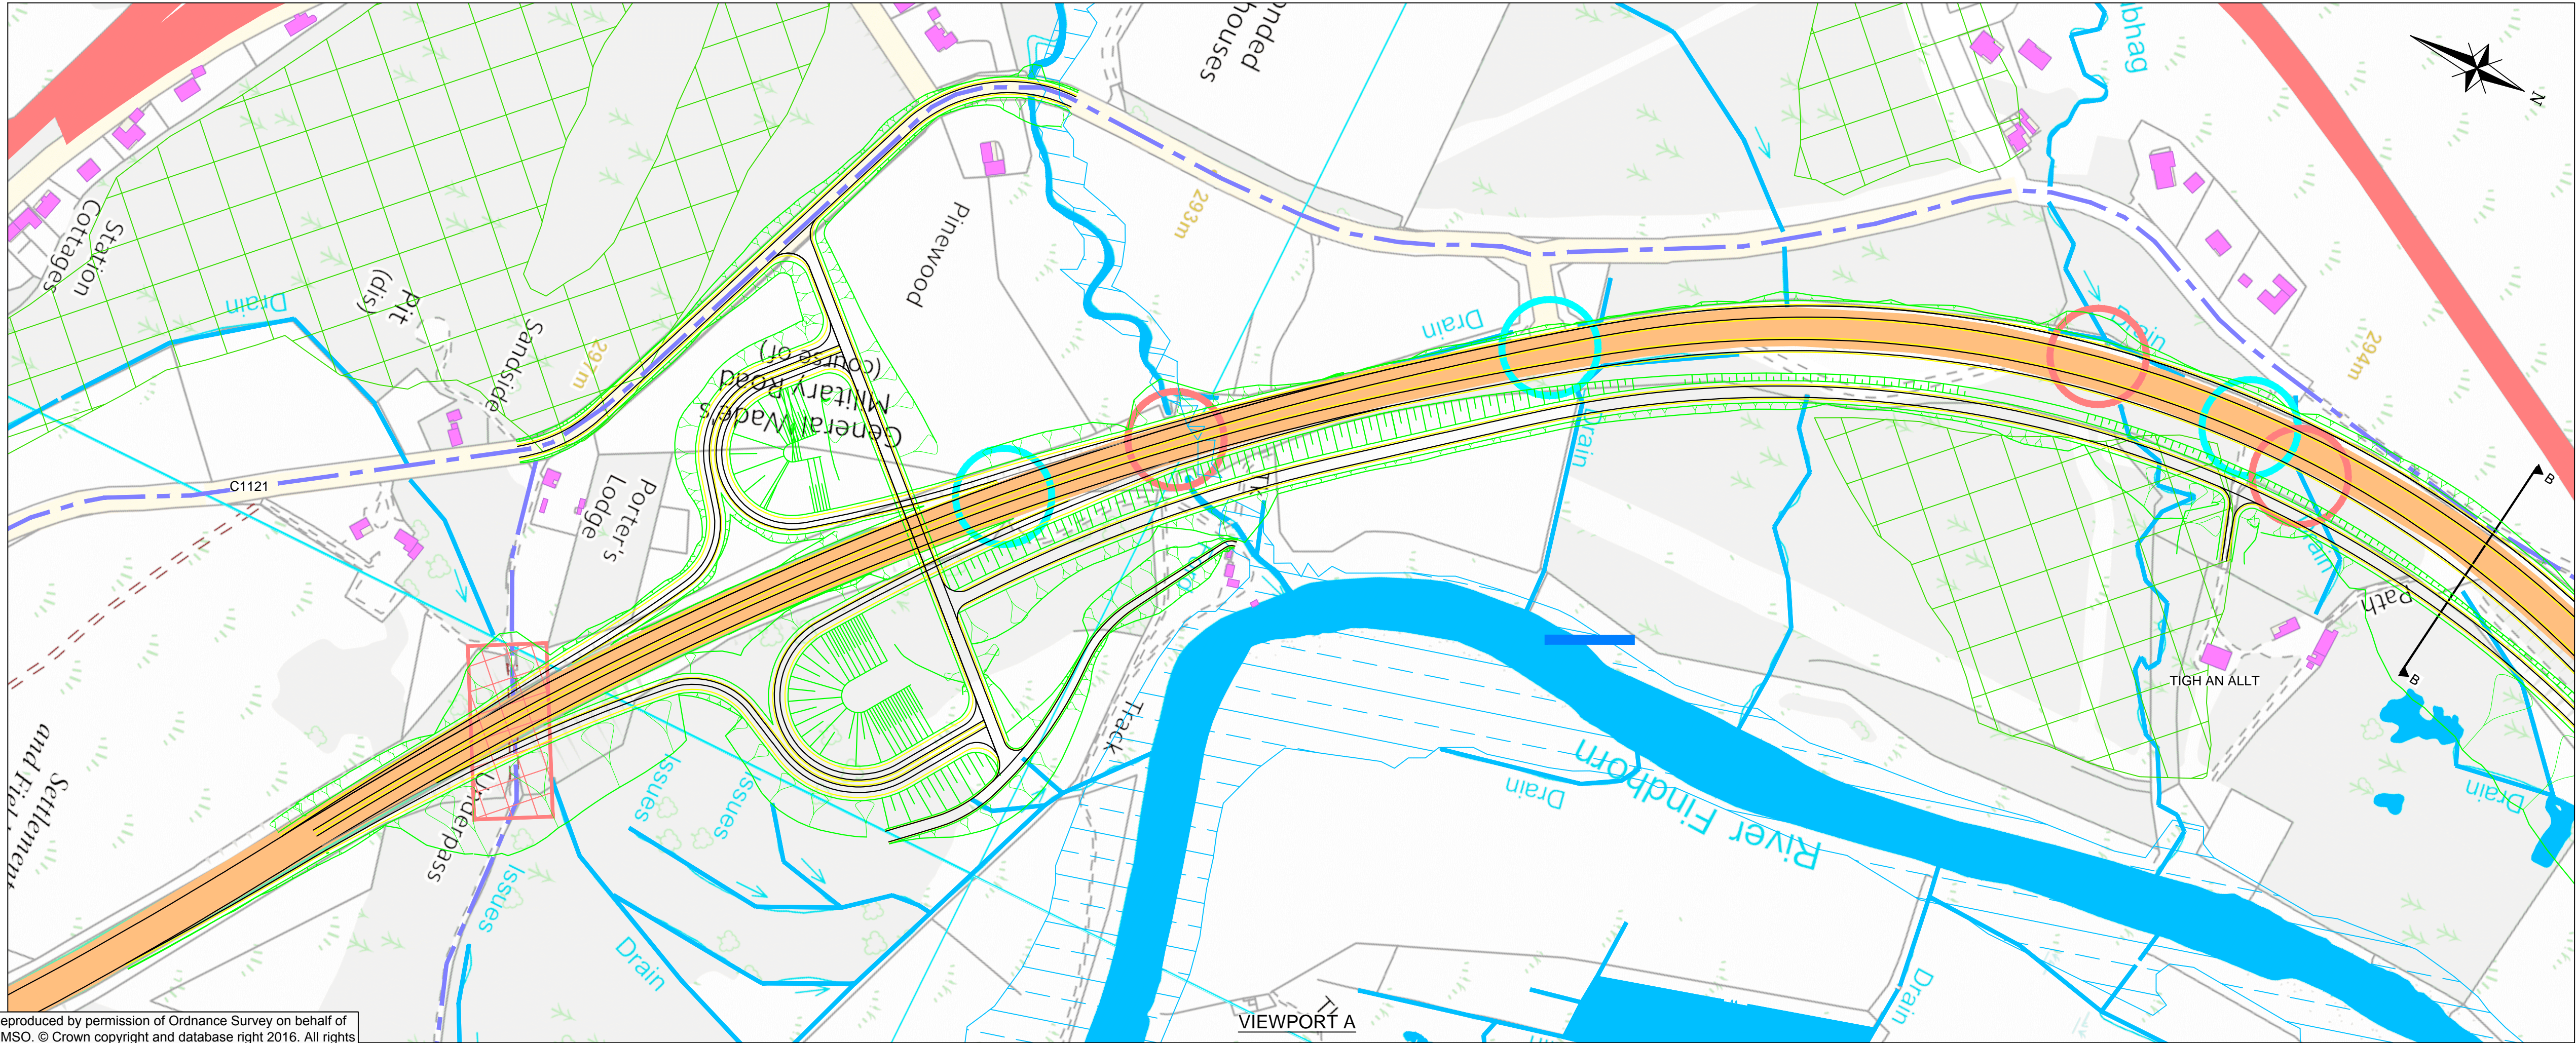

P01	RB	GA	SB	04/11/16
FIRST ISSUE				
P02	GA	RB	SB	10/11/16
FIRST ISSUE				
Rev	Drawn / Des	Checked	Approved	Date
Description				
Drawing Status				Suitability
FOR INFORMATION				S2

Client

TRANSPORT SCOTLAND
CÒMHDHAIL ALBA

A9
DUALING
PERTH TO INVERNESS
Tomatin to Moy

ATKINS mouchel

Drawing Title

PUBLIC EXHIBITION
STAGE 2 OPTION 1A(II)
SHEET 1 OF 7

Scale	Designed / Drawn	Checked	Approved	Authorised
1:2500	GA	RB	SB	SB
Original Size	Date	Date	Date	Date
A1	10/11/16	10/11/16	10/11/16	10/11/16

Drawing Number

Project

A9P12 - AMJ - HML -
A_MLZZZ_ML - SK - RD - 0001

Location

Type

Role

Number

Volume

Number

Revision

P02

Plotted: Nov 11, 2016 - 8:28am by: GALLAN

Reproduced by permission of Ordnance Survey on behalf of HMSO. © Crown copyright and database right 2016. All rights reserved. Ordnance Survey Licence number 100046668.