



DO NOT SCALE

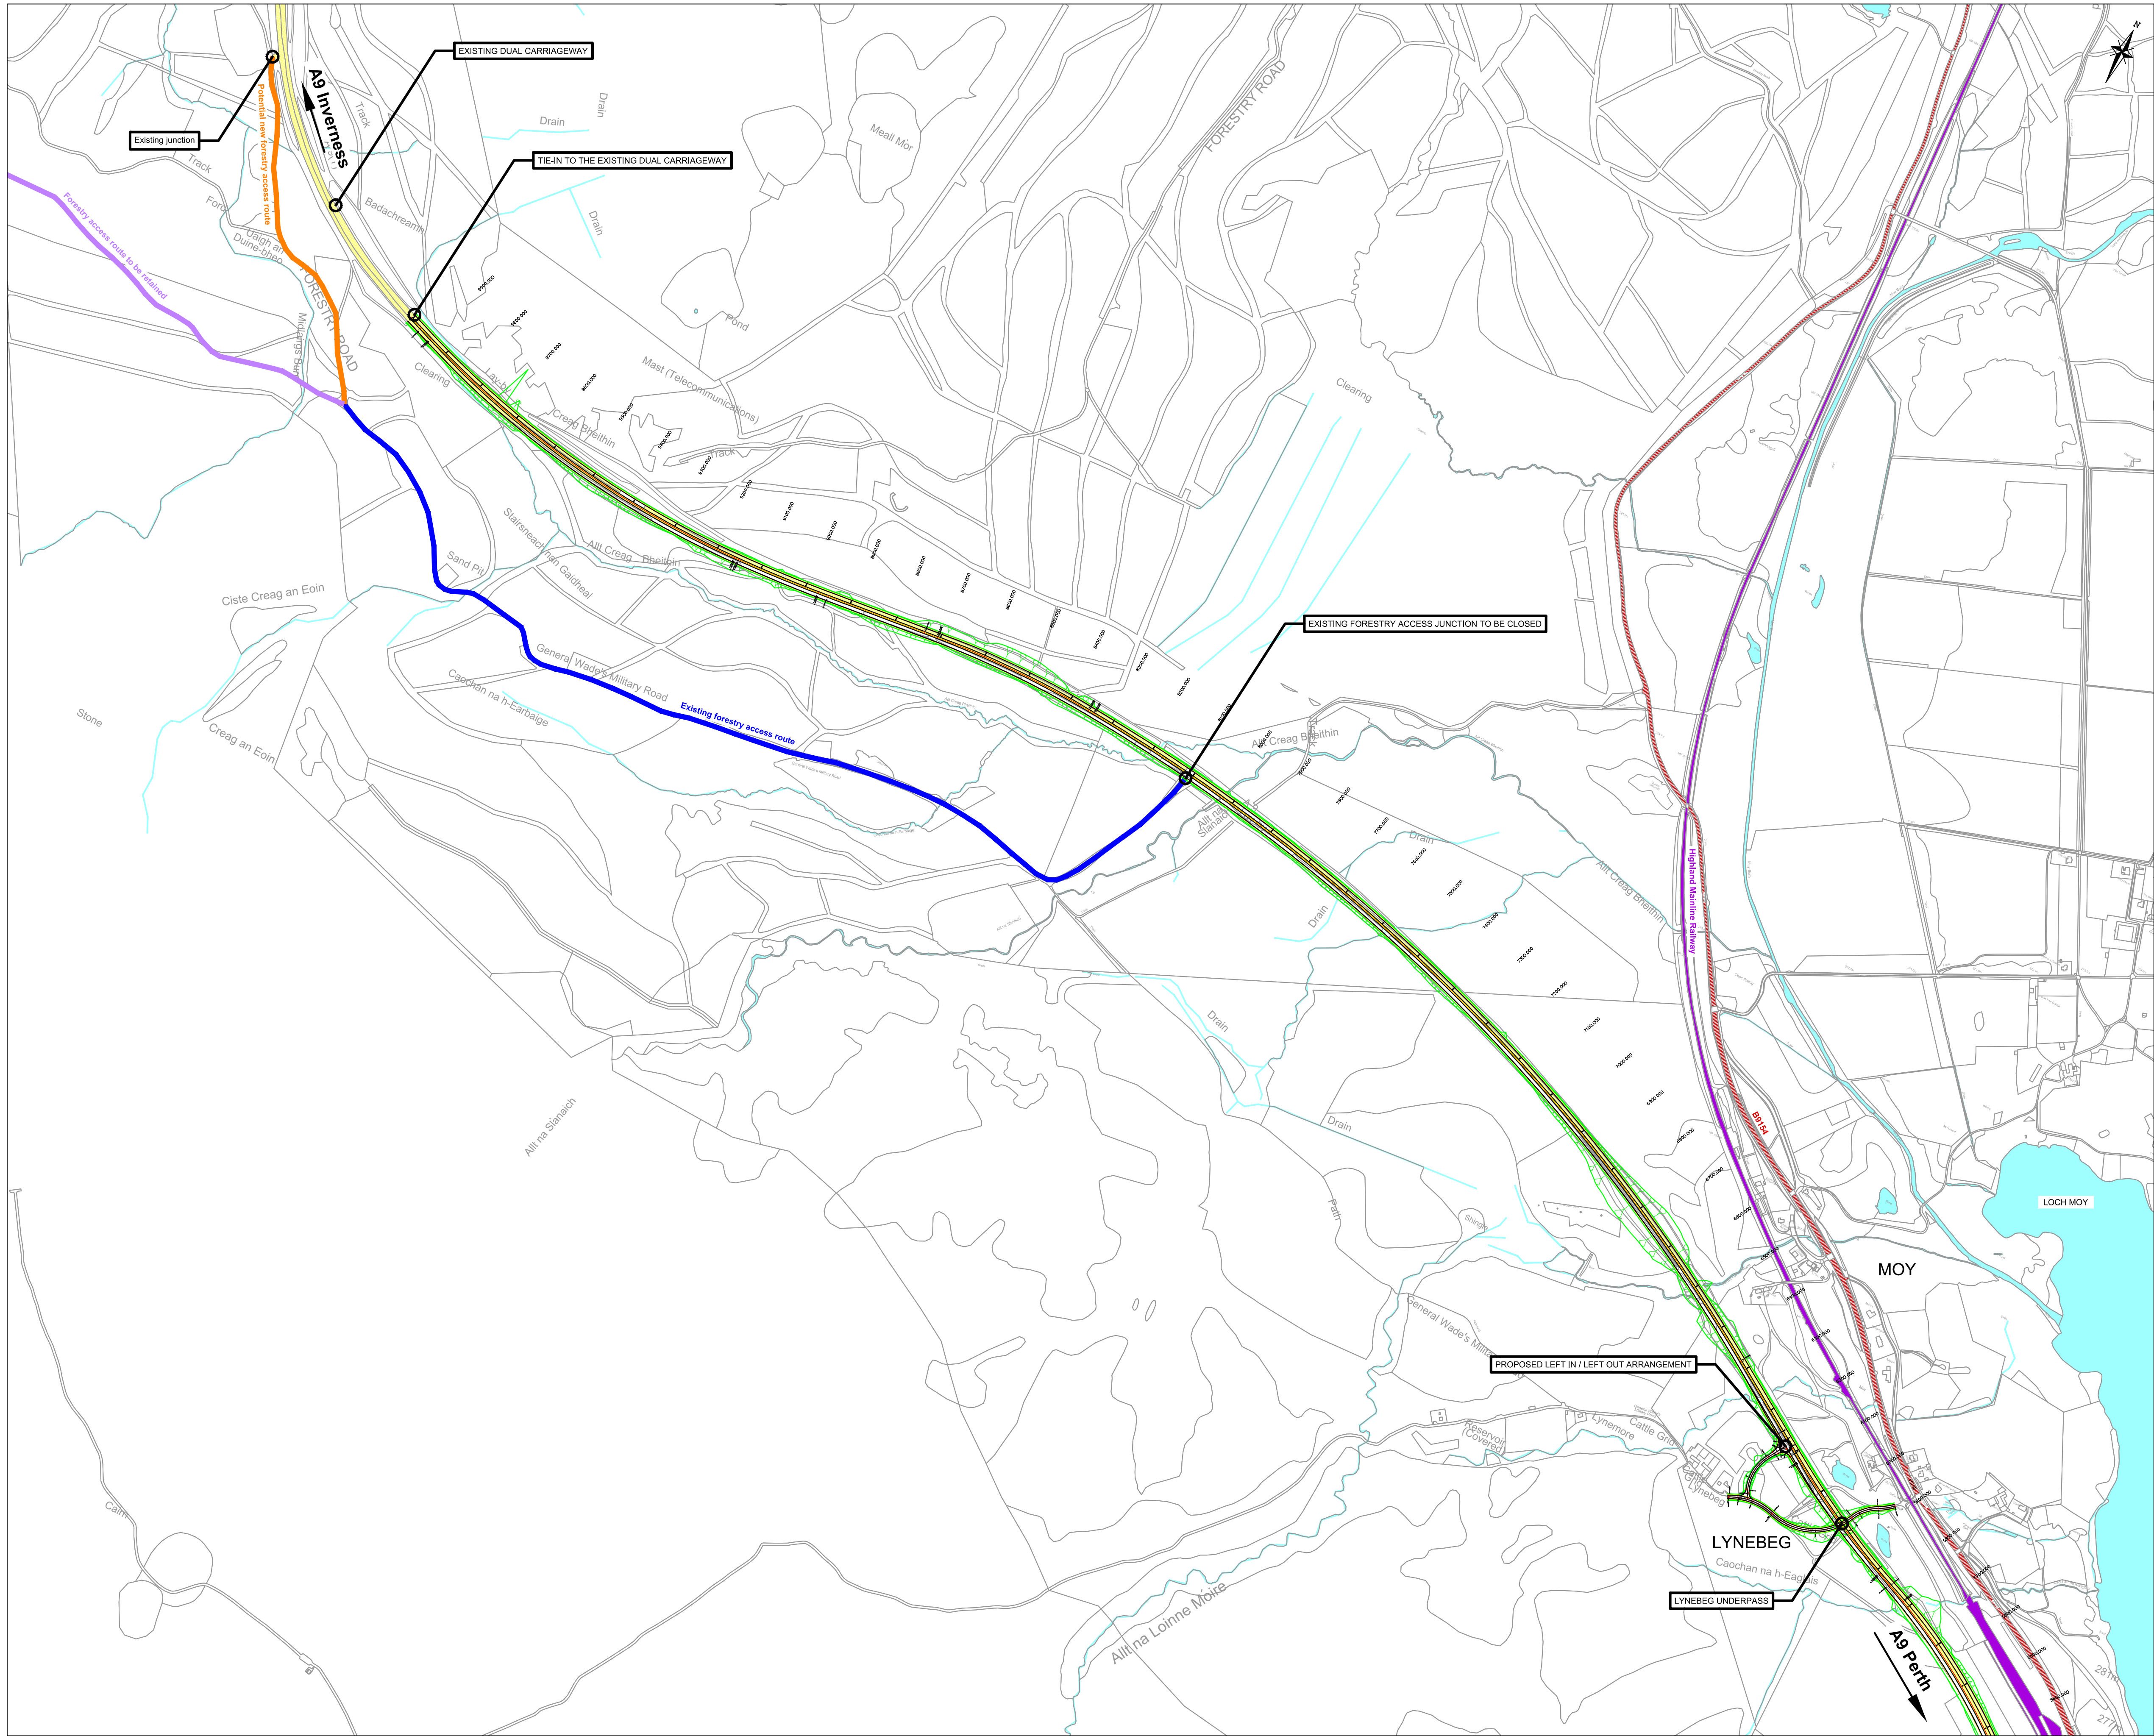

Plan
(Scale N.T.S)

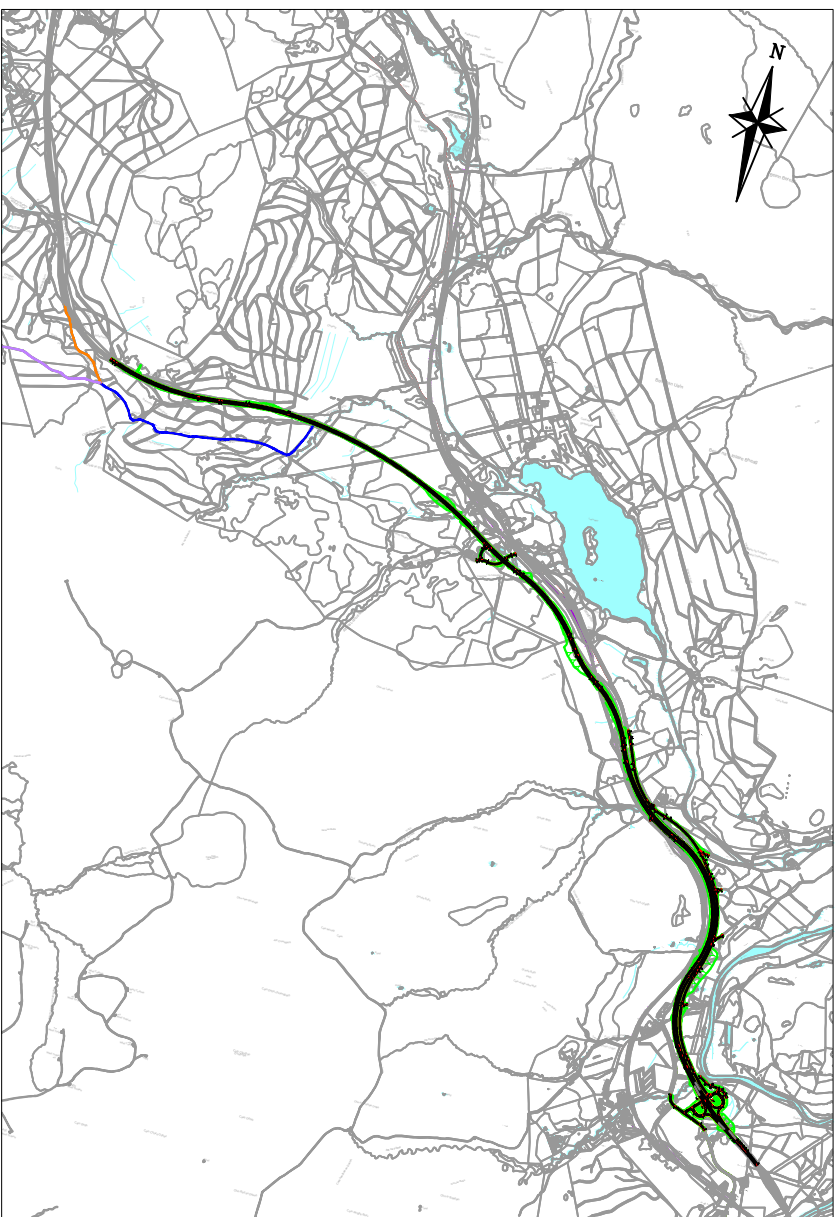

Scheme Overview
(Scale N.T.S)

P01	RB	GA	SB	04/11/16
FIRST ISSUE				
P02	GA	RB	SB	10/11/16
FIRST ISSUE				
Rev	Drawn / Des	Checked	Approved	Date
Description				
Drawing Status				Suitability
FOR INFORMATION				S2

Client

 **TRANSPORT SCOTLAND**
CÒMHDHAIL ALBA


A9
DUALLING
PERTH TO INVERNESS
Tomatin to Moy

ATKINS 

Drawing Title				
TOMATIN TO MOY FORESTRY ACCESS PROPOSAL				
Scale	Designed / Drawn	Checked	Approved	Authorised
AS SHOWN	GA	RB	SB	SB
Original Size	Date	Date	Date	Date
A1	10/11/16	10/11/16	10/11/16	10/11/16
Drawing Number	Project	Originator	Volume	Revision
		A9P12 - AMJ - HML -		P02
		A_MLZZZ_ML - DR - RD - 0003		
Location	Type	Role	Number	