
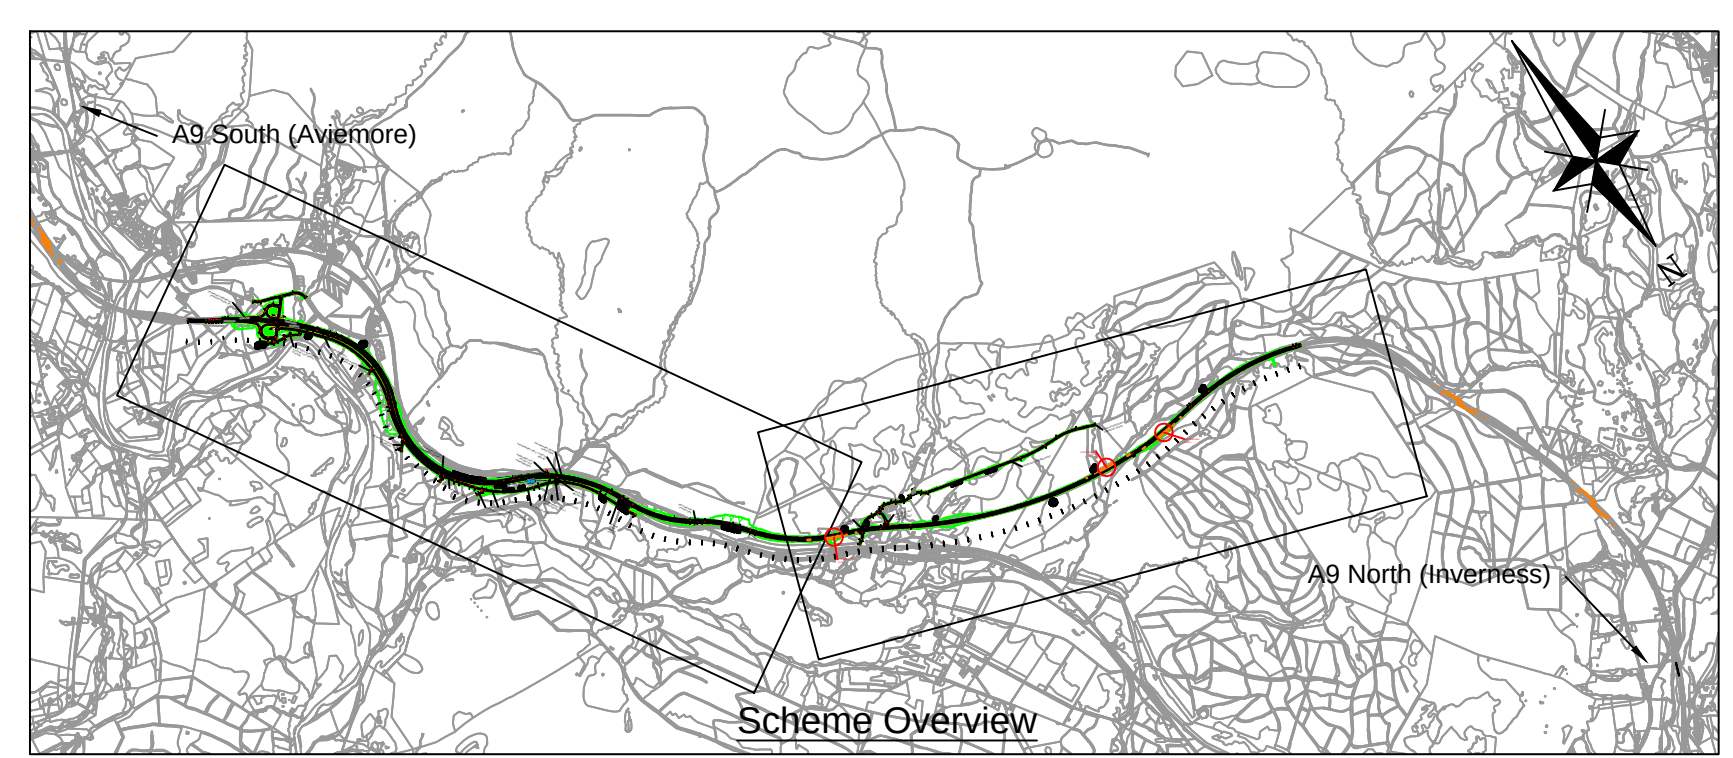


100
0 10
Millimetres
DO NOT SCALE

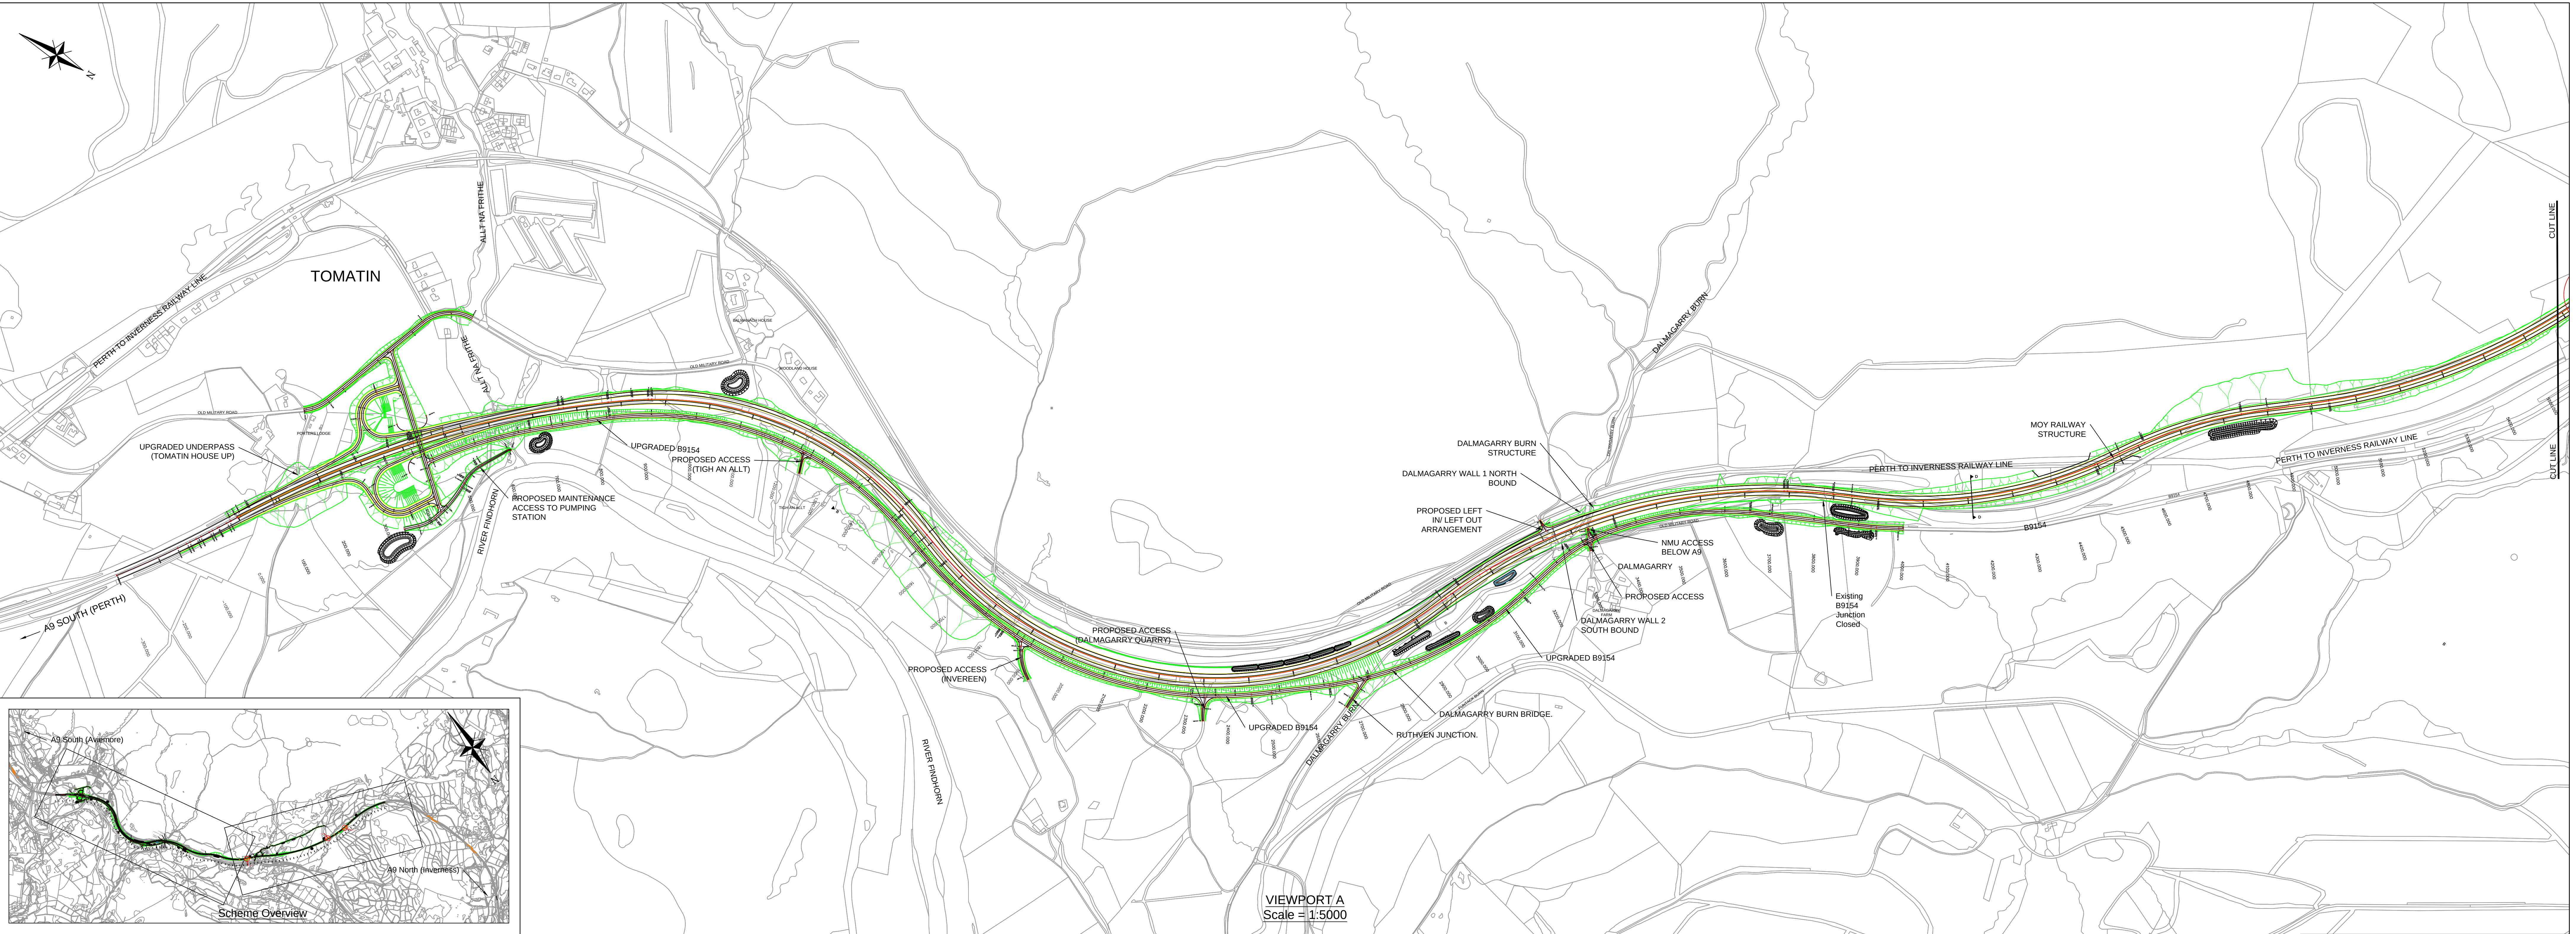

P01		RB	GA	SB	04/11/16	
FOR INFORMATION						
P02		GA	RB	SB	10/11/16	
FOR INFORMATION						
Rev	Drawn / Des		Checked	Approved	Date	
Description					S2	
Drawing Status					FOR INFORMATION	
Client					S2	
 TRANSPORT SCOTLAND COMHDAIL ALBA						
						
ATKINS mouchel 						
Drawing Title						
TOMATIN TO MOY OPTION 1A(II) AND POTENTIAL LOCATIONS OF DRAINAGE PONDS						
Scale	Designed / Drawn	Checked	Approved	Authorised		
AS SHOWN	GA	RB	SB	SB		
Original Sign	Date	Date	Date	Date		
A0	10/11/16	10/11/16	10/11/16	10/11/16		
Drawing Number		Originator		Volume		Revision
Project		A9P12 - AMJ - HML -				
Location		A_MLZZZ_ML - DR - RD - 0004				
Type		Role		Number		

Reproduced by permission of Ordnance Survey on behalf of
HMSO. © Crown copyright and database right 2015. All rights
reserved. Ordnance Survey Licence number 100046668.

Project Nov 11, 2016 - 8:18am by: GALLAN