

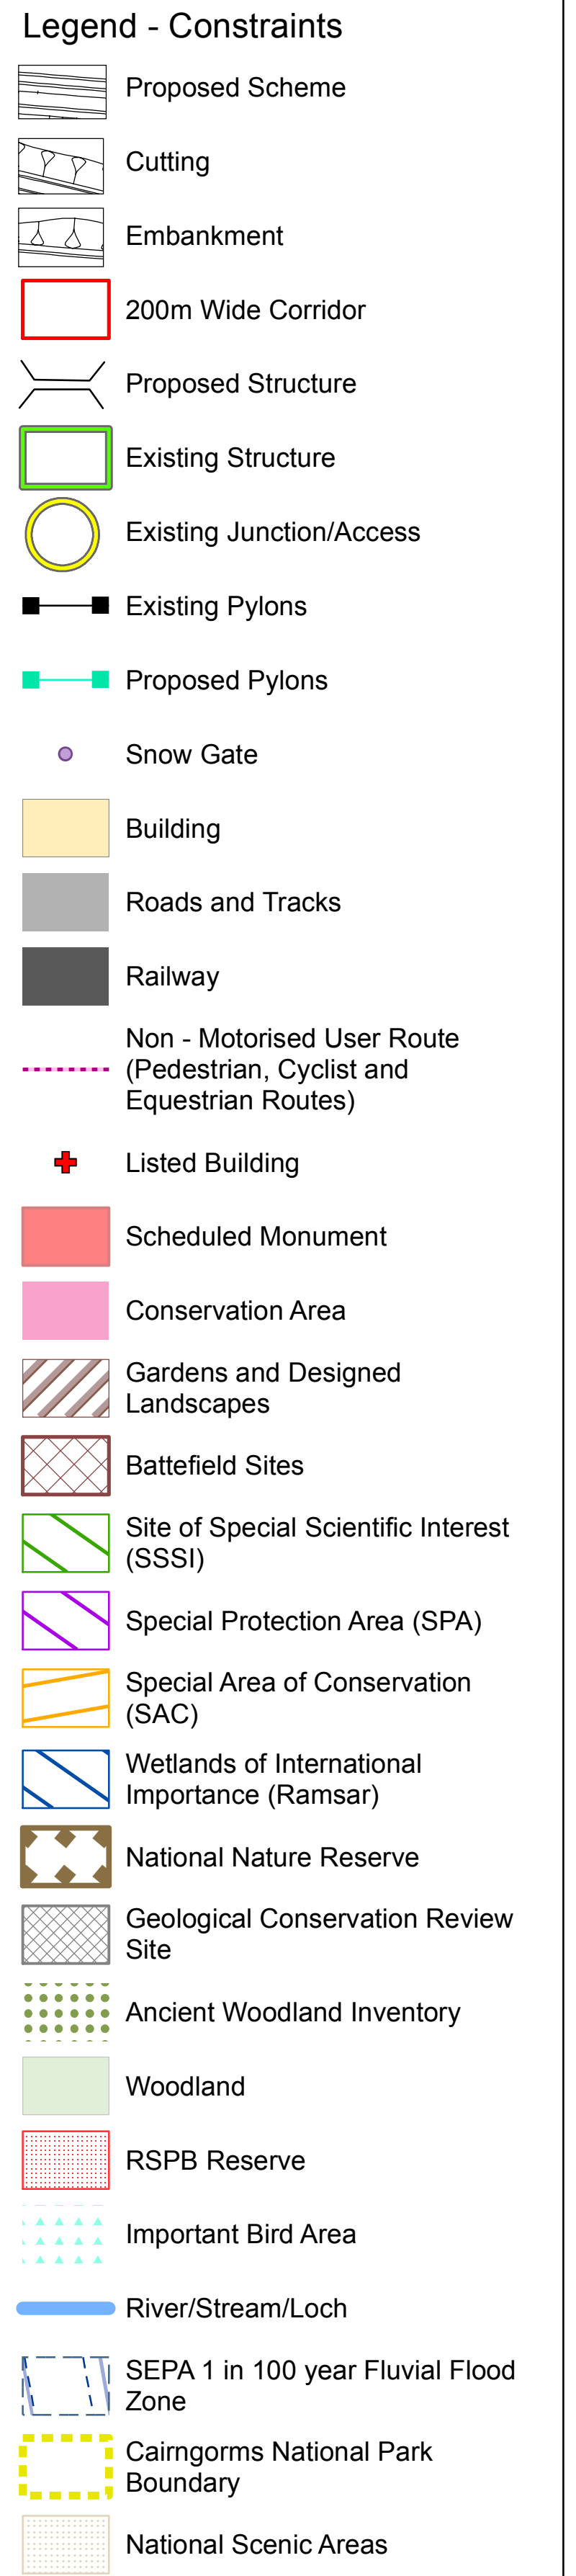
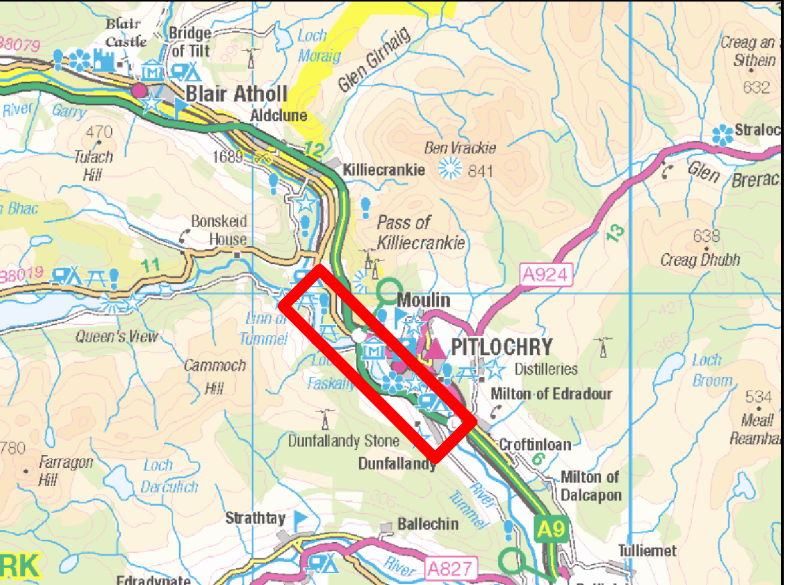


PITLOCHRY TO KILLIECRANKIE (SHEET 1 of 1)  
INDICATIVE ROUTE OPTIONS

WIDENING TO NORTHBOUND SIDE

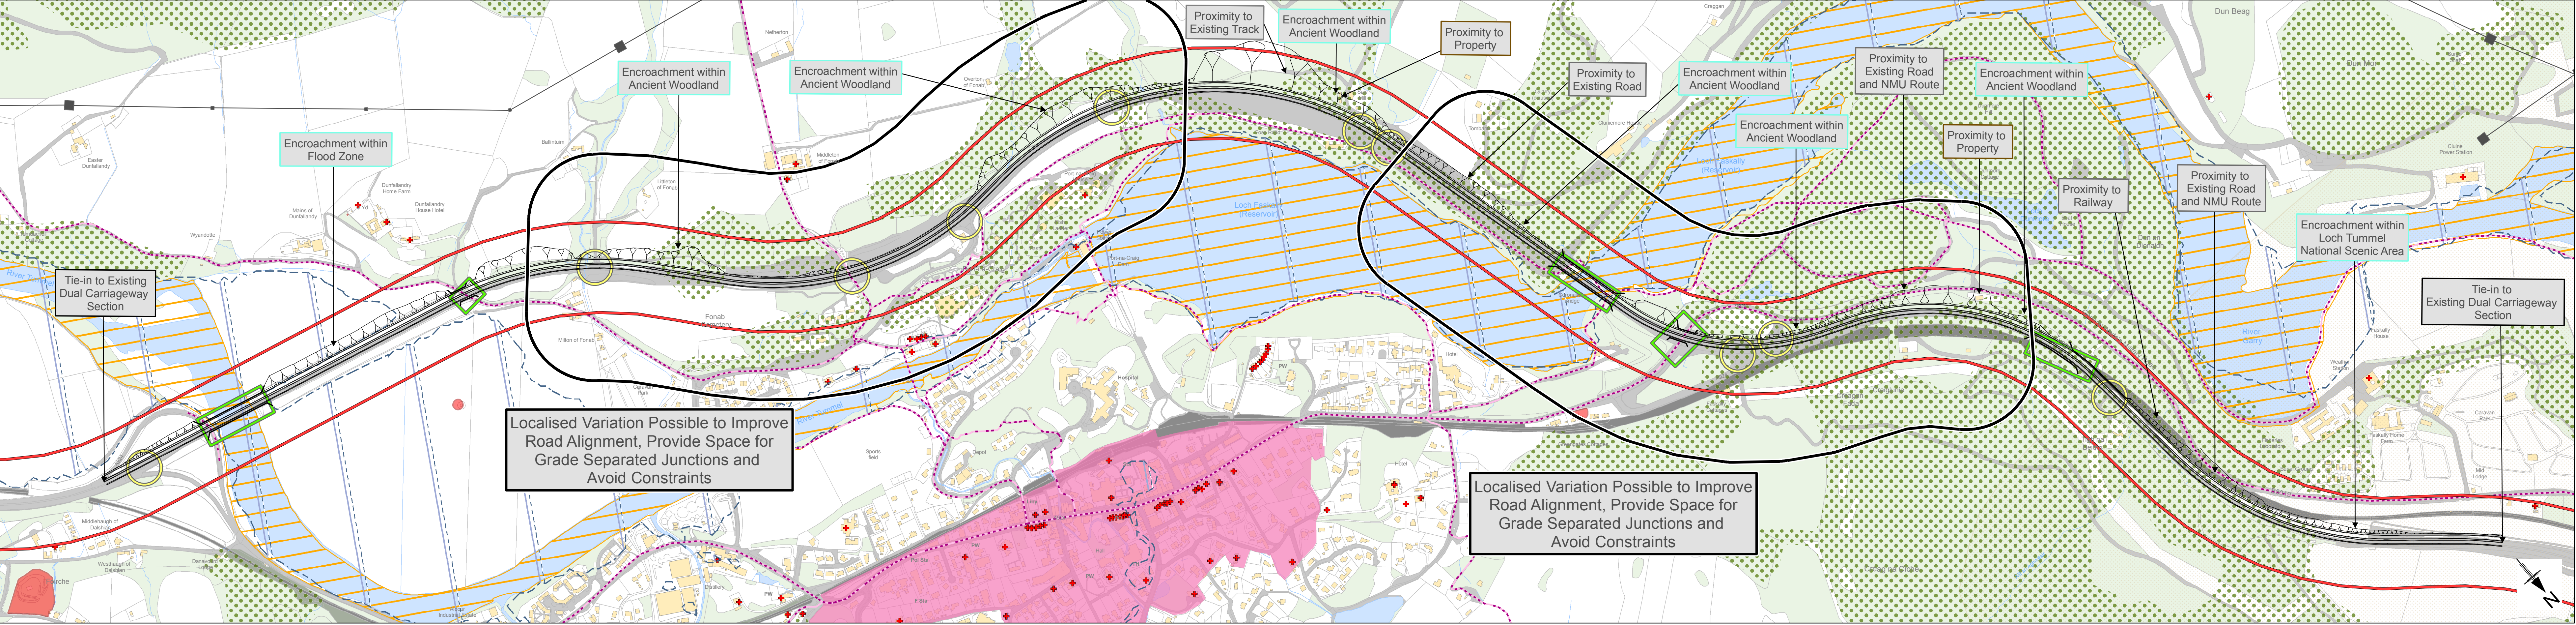

WIDENING TO BOTH SIDES

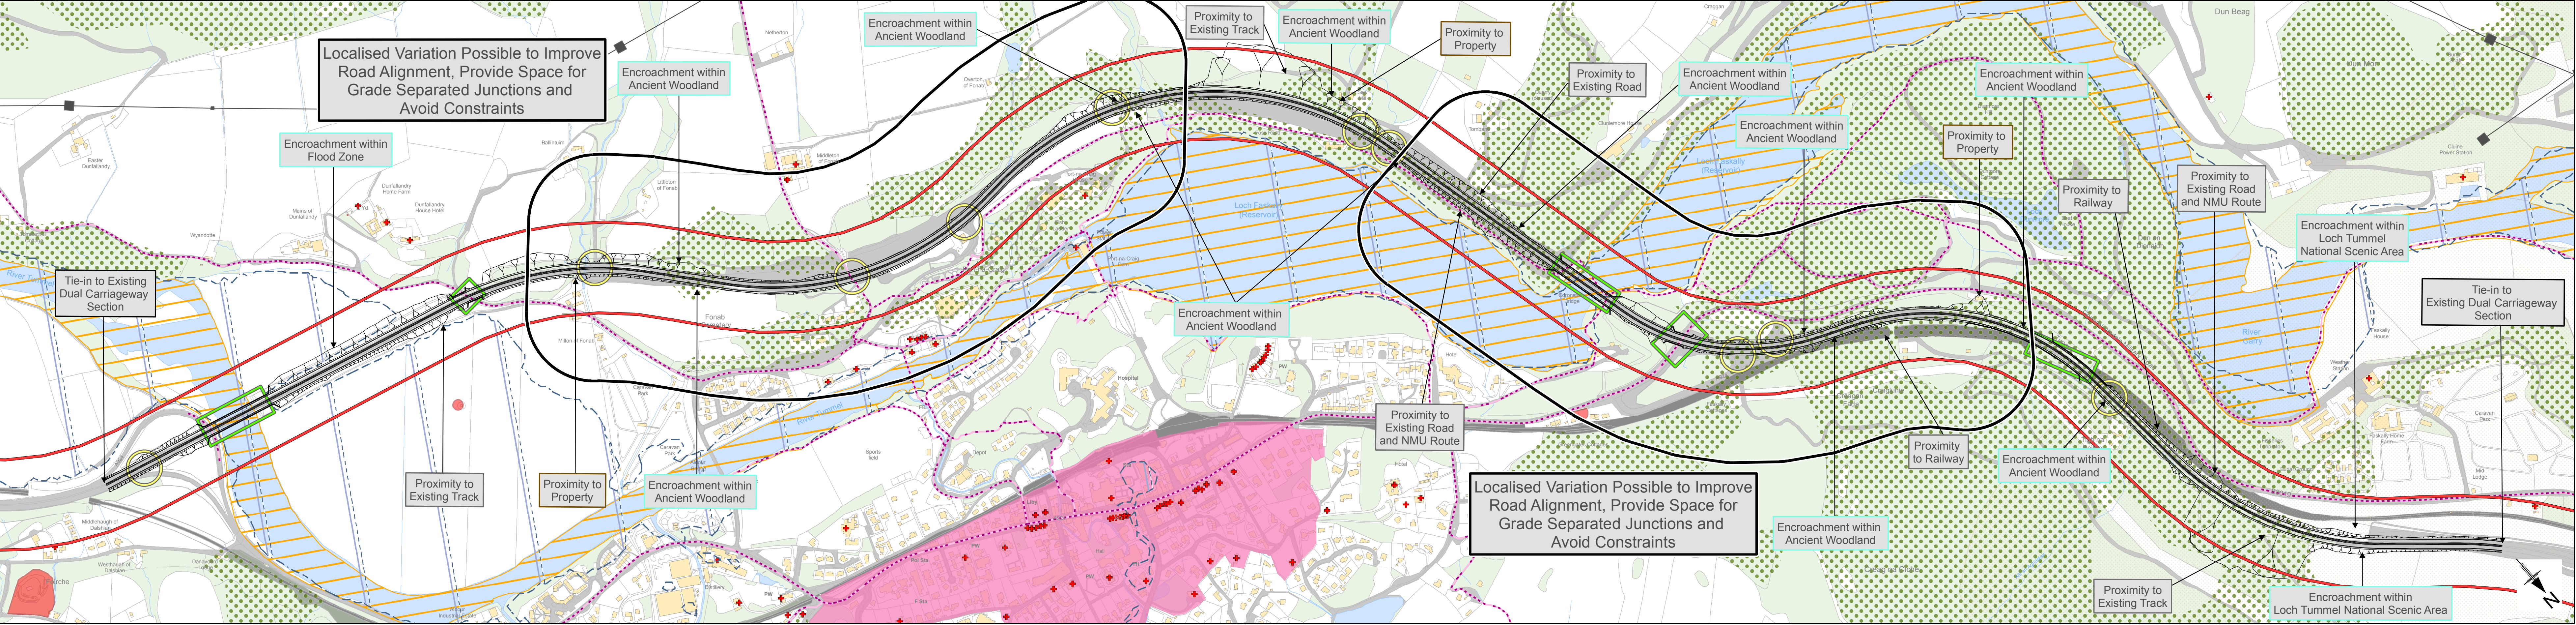

WIDENING TO SOUTHBOUND SIDE

