


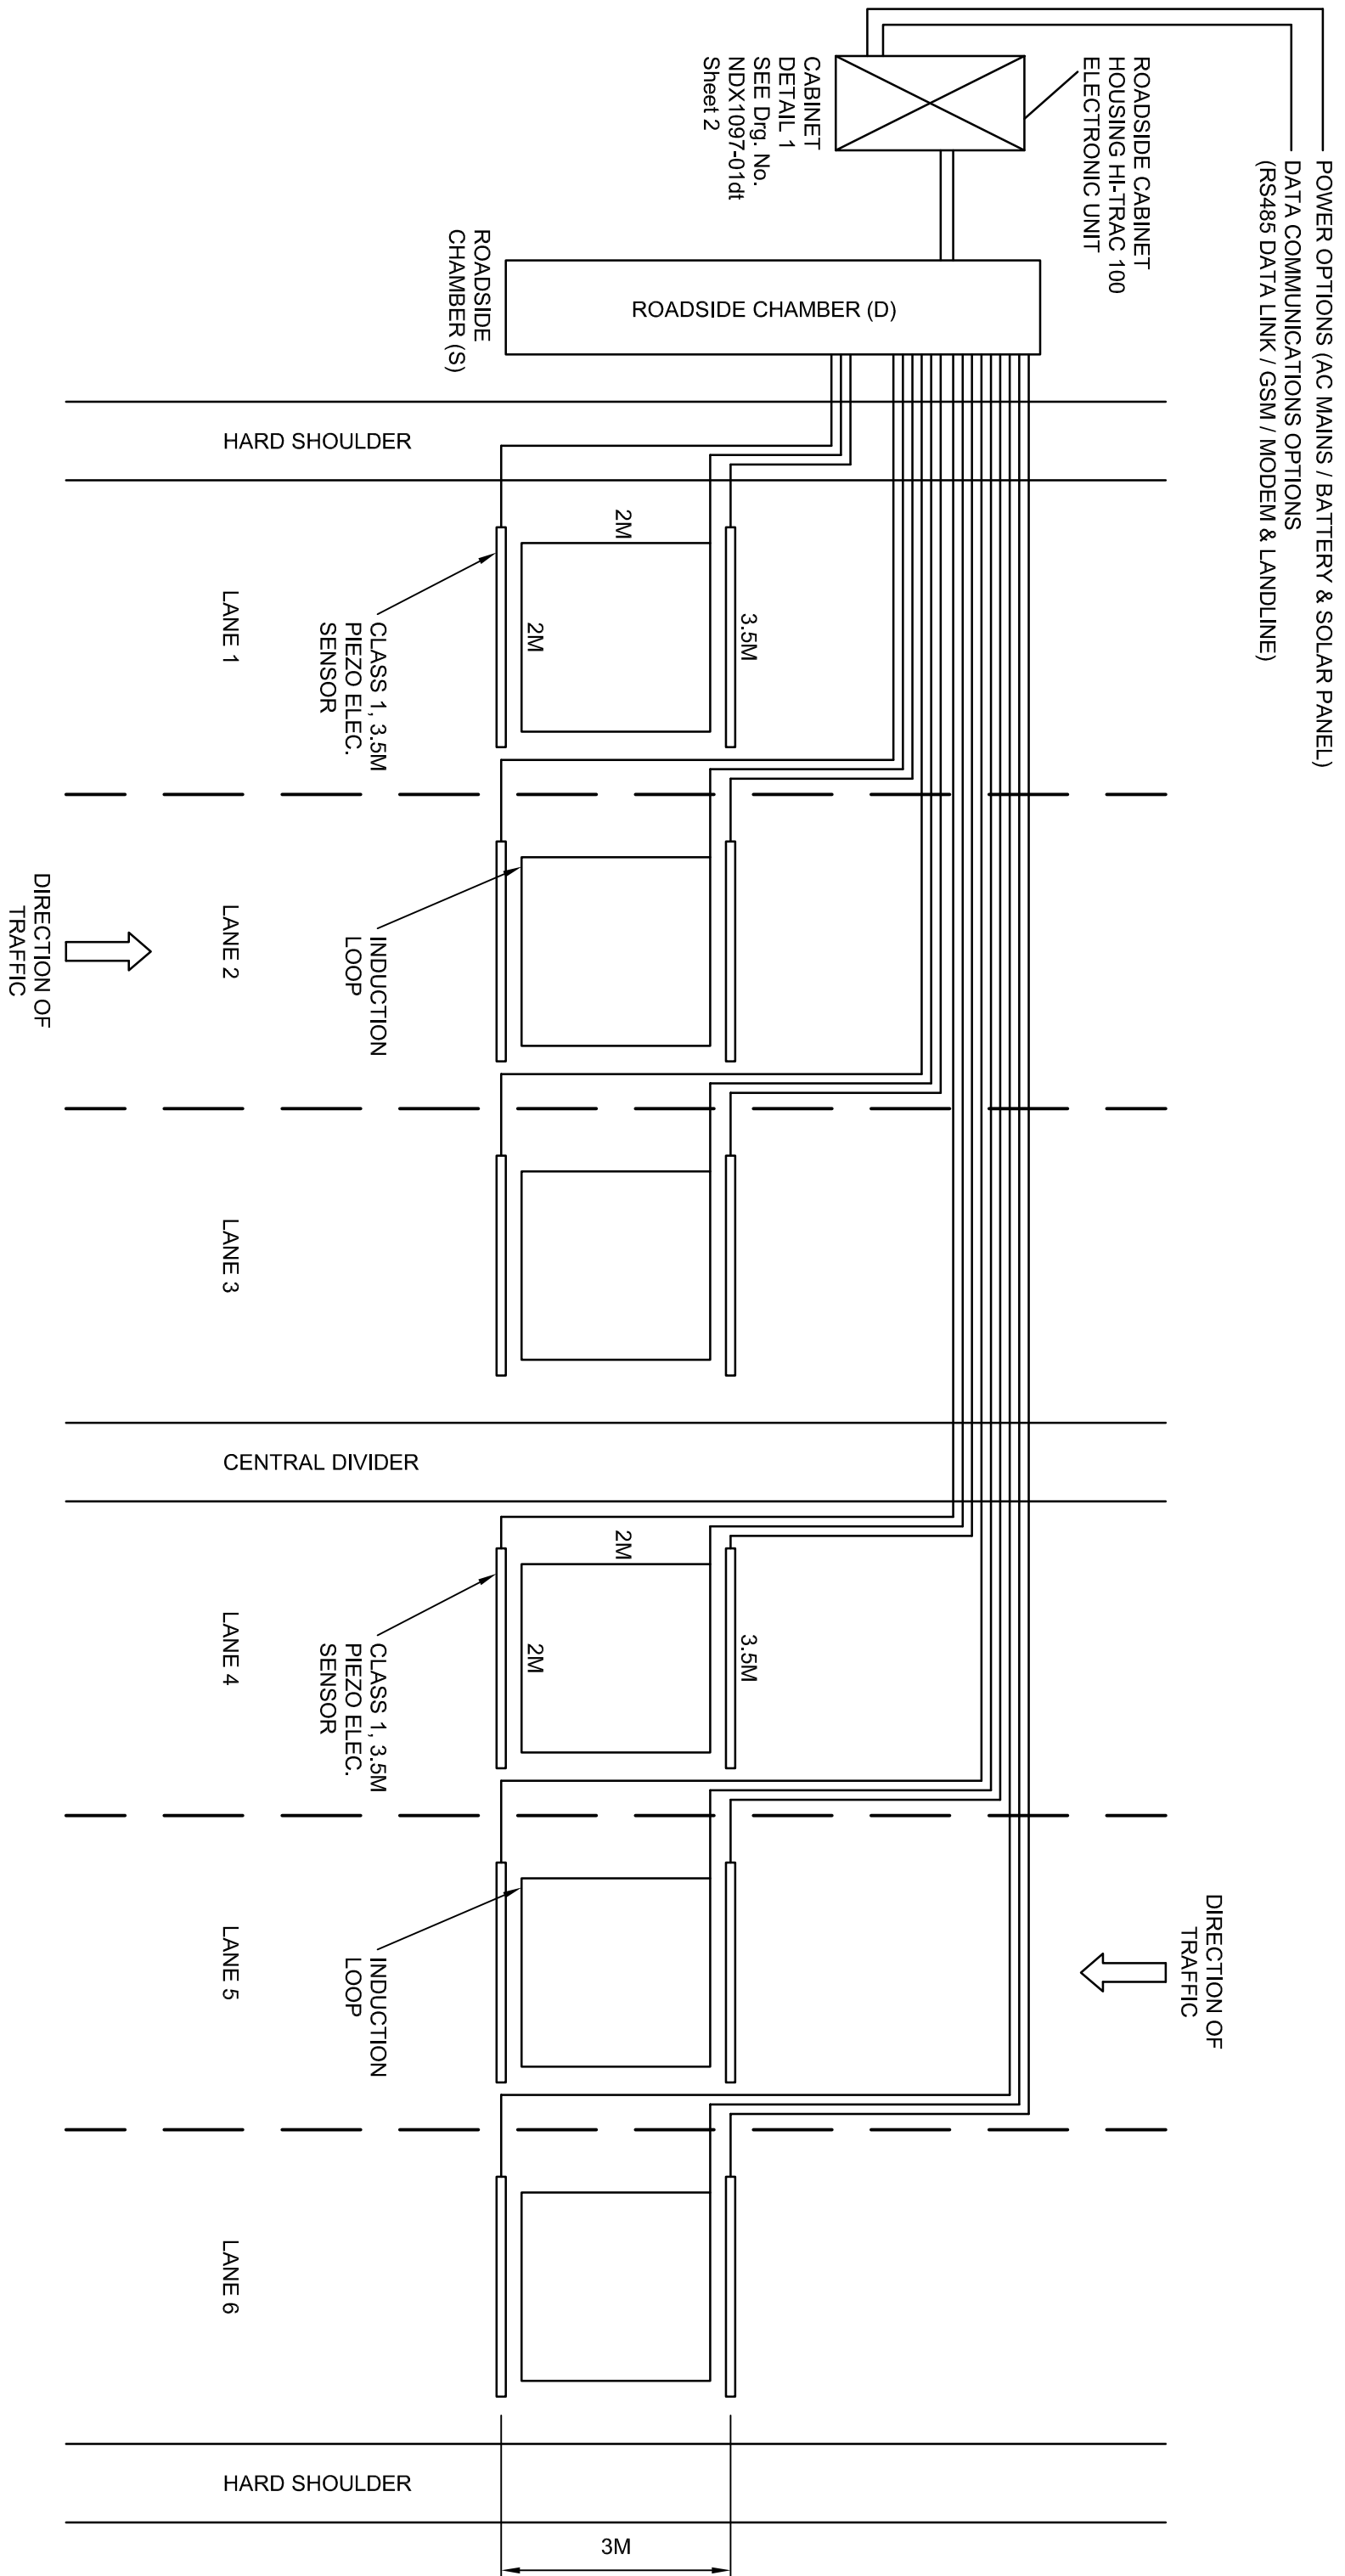

Note:
The NDX series of drawings represents non site specific installations of standard equipment and site layouts.



This drawing was generated on computer and must not be manually updated

TYPICAL 6-LANE: 2 X 3.5 CLASS 1 PIEZO-LOOP-PIEZO WIM GENERAL SITE LAYOUT - LOOPS

TITLE	TYPICAL 6-LANE: 2 X 3.5 CLASS 1 PIEZO-LOOP-PIEZO WIM GENERAL SITE LAYOUT - LOOPS		
ORIGINAL DRAWING SIZE: 297 x 420	ALL DIMENSIONS ARE IN MM	TOLERANCE +- 1 UNLESS OTHERWISE STATED	THIRD ANGLE PROJECTION DO NOT SCALE

ISSUE	AMENDMENTS	APPD/DATE
B	UPDATED SEE REV. SHT.	BD 30/11/09
A	FIRST ISSUE	BD 13/11/09

DRN	C.S.G.	CHKD	B.D.	SCALE
DATE	09.11.09	DATE	09.11.09	N.T.S.
DRG. NO.	NDX1097-01ga			SHT. NO. 1 of 4