




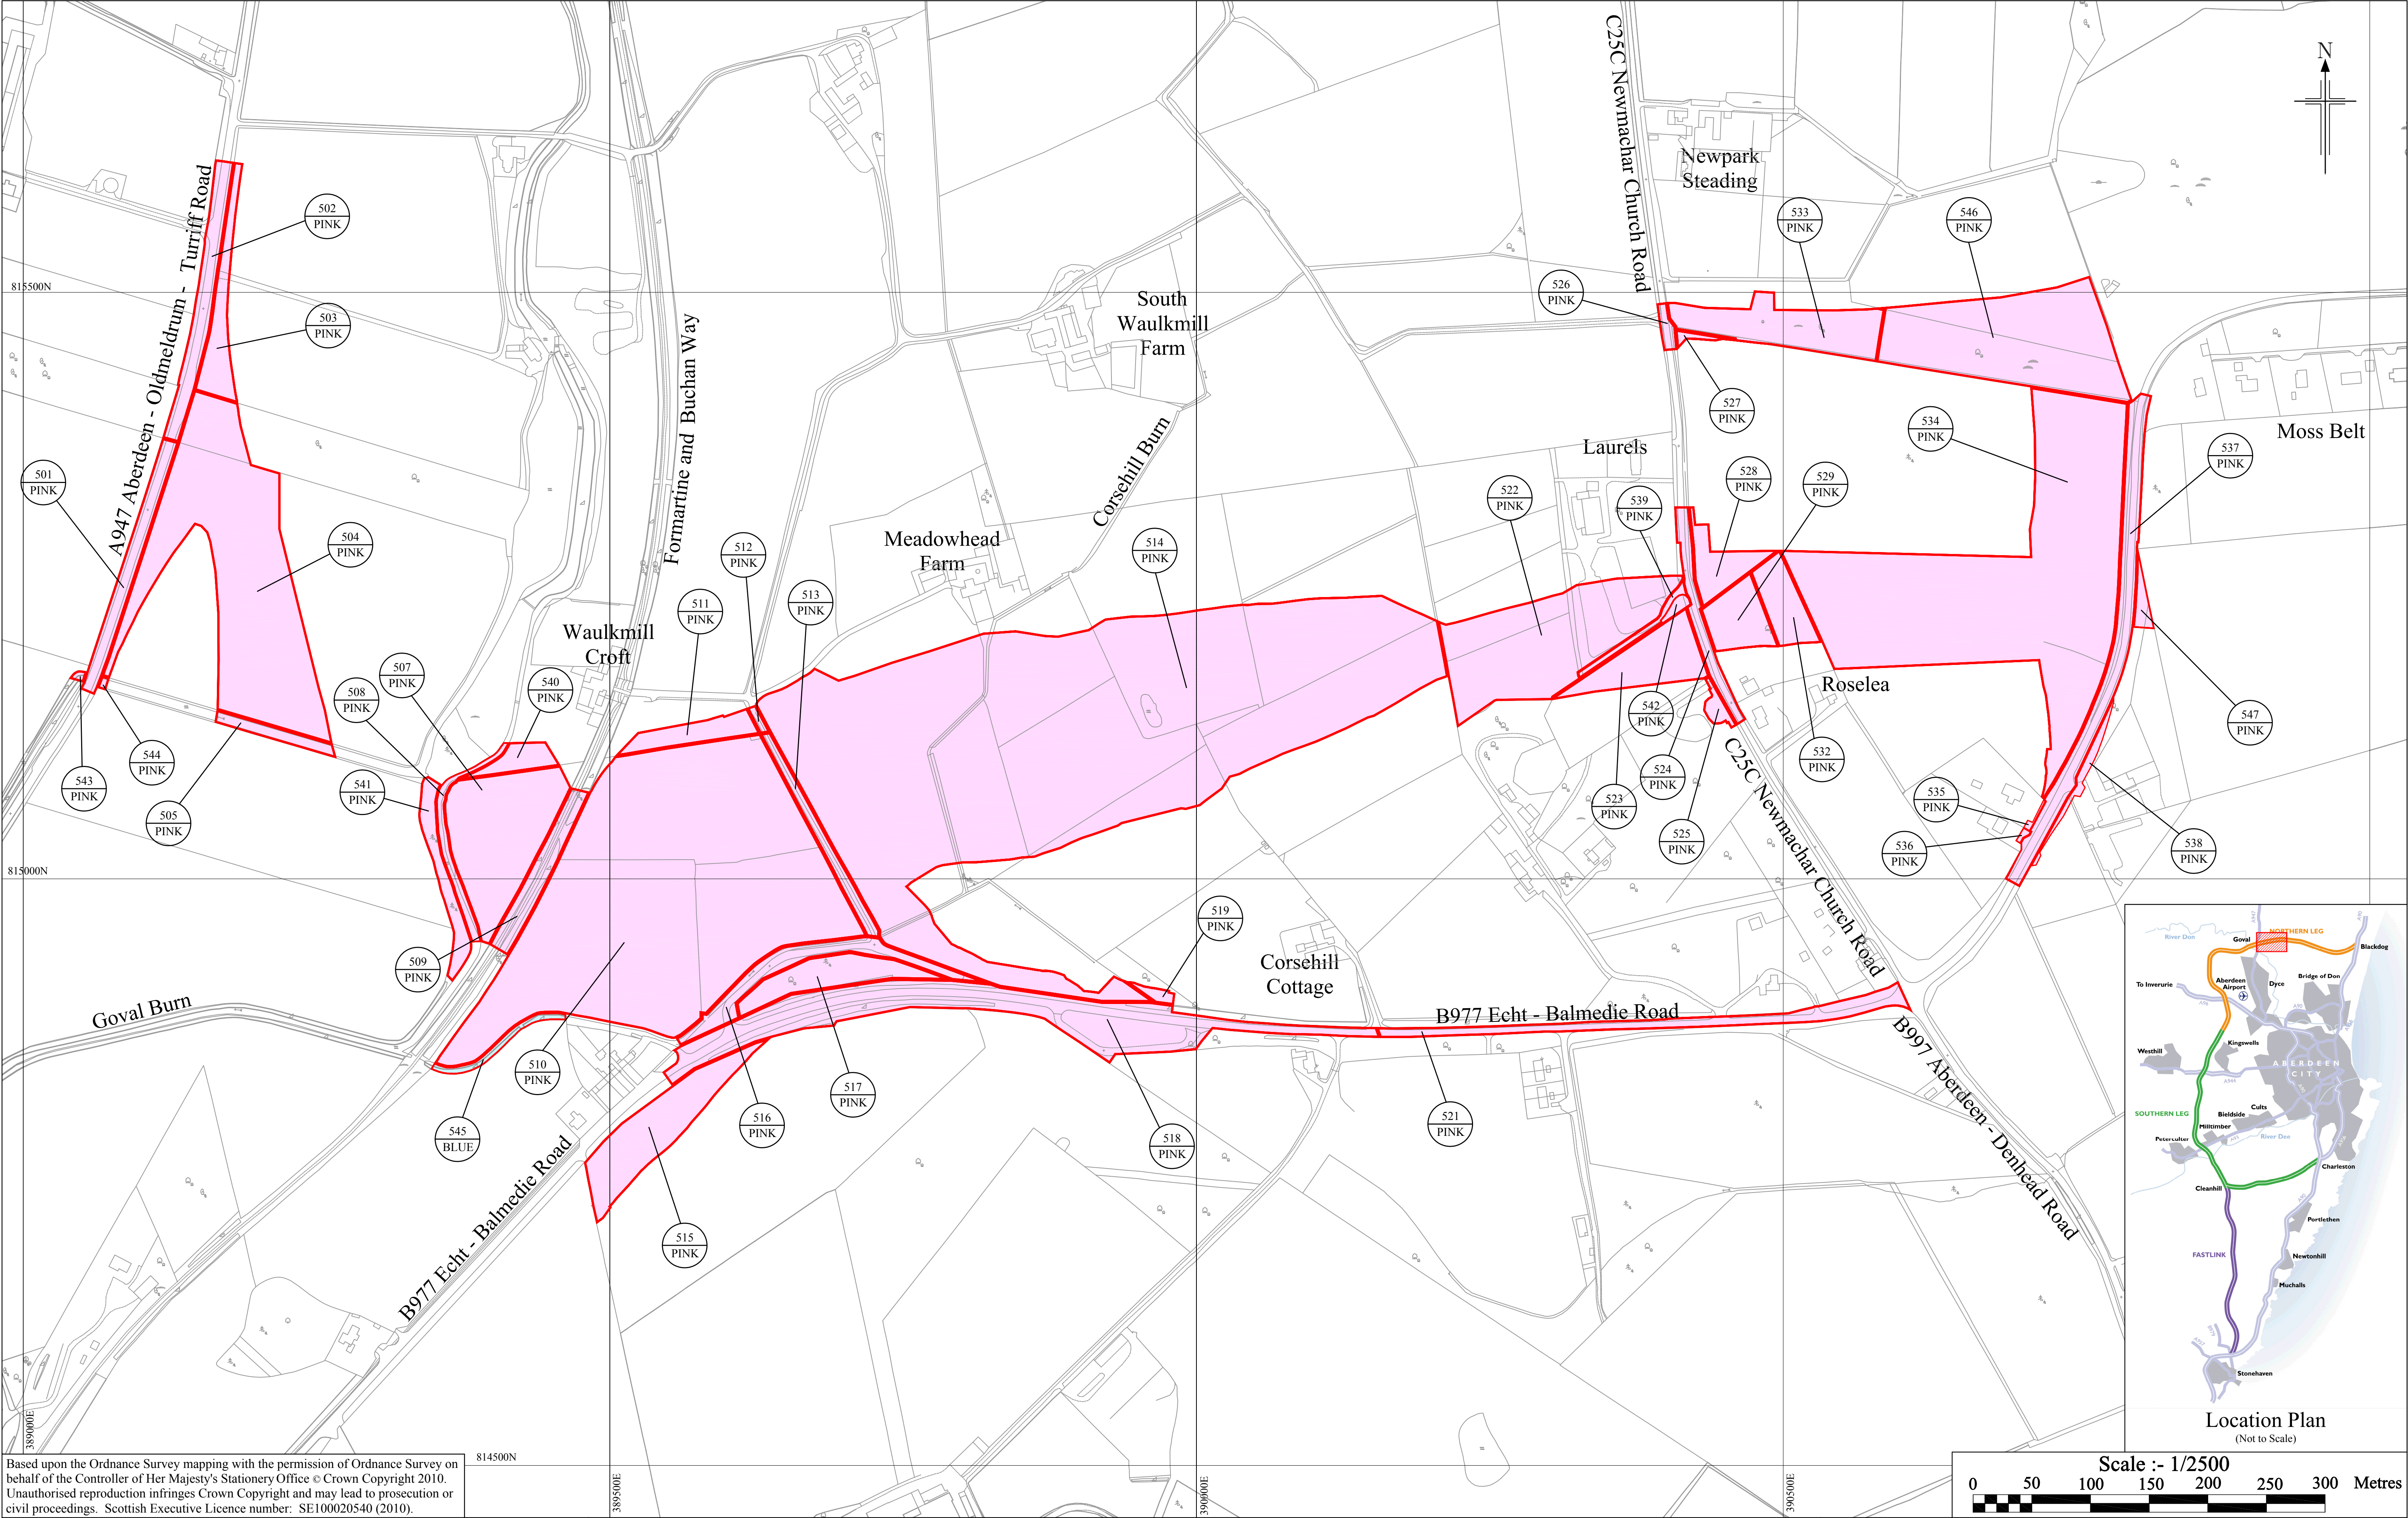

Based upon the Ordnance Survey mapping with the permission of Ordnance Survey on behalf of the Controller of Her Majesty's Stationery Office © Crown Copyright 2010. Unauthorised reproduction infringes Crown Copyright and may lead to prosecution or civil proceedings. Scottish Executive Licence number: SE100020540 (2010).

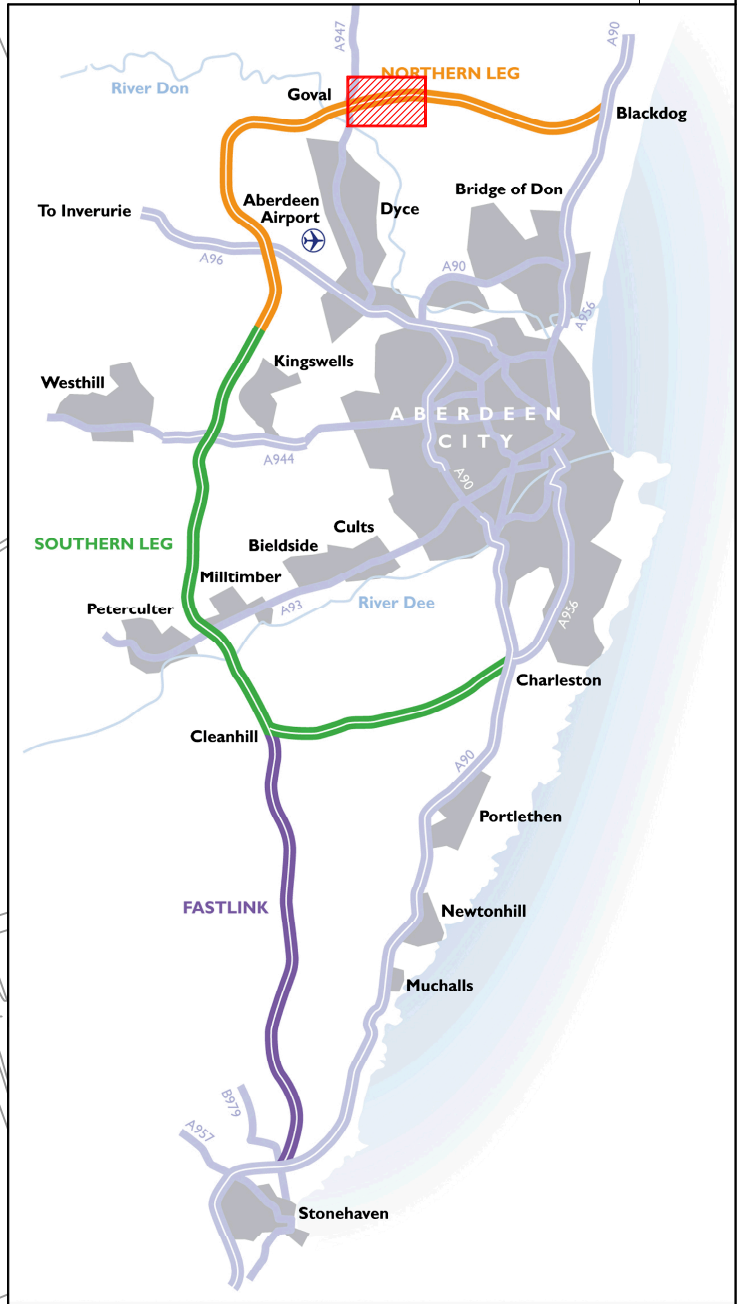

Location Plan
(Not to Scale)

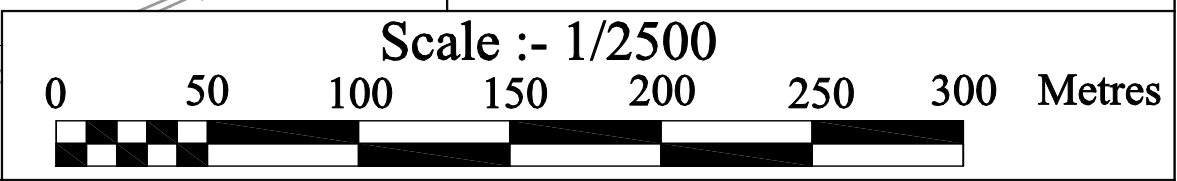

KEY

- PINK LAND TO BE ACQUIRED
- BLUE SERVITUDE RIGHT TO BE ACQUIRED
- GREEN TEMPORARY SERVITUDE RIGHT TO BE ACQUIRED

RYC/G109/10

THE A90 (ABERDEEN WESTERN PERIPHERAL ROUTE) SPECIAL ROAD AND
THE A956 (ABERDEEN WESTERN PERIPHERAL ROUTE) SPECIAL ROAD
COMPULSORY PURCHASE ORDER 2010
CPO SHEET 5 OF 38



An agency of SCOTTISH EXECUTIVE